

**City of Napoleon Inspection Form**

Permit #002052

Date Issued: 03-08-2004

**Job Location: 813 SCOTT ST**

Owner: SHELTON, LESTER

Owner Phone: 419-592-4640

Contractor: KEVINS PLBG & HTG INC

Contractor Phone: 419-445-4715

Work Description: SEWER REPAIR

Plumbing:    UNDGR                     RGHIN \_\_\_\_\_                    FINAL \_\_\_\_\_

                  SEWER INSP  \_\_\_\_\_

Mechanical:   UNDGR \_\_\_\_\_                    RGHIN \_\_\_\_\_                    FINAL \_\_\_\_\_

                  FURNACE REPLAC \_\_\_\_\_                    AIR COND \_\_\_\_\_

Electrical:    UNDGR \_\_\_\_\_                    RGHIN \_\_\_\_\_                    FINAL \_\_\_\_\_

                  SEVR UPGR \_\_\_\_\_

Building:      Site \_\_\_\_\_                    FTG \_\_\_\_\_                    FNDDT \_\_\_\_\_

                  STRU \_\_\_\_\_                    ROOF \_\_\_\_\_                    EXT \_\_\_\_\_

                  VENT \_\_\_\_\_                    ACCES \_\_\_\_\_                    EGRS \_\_\_\_\_

                  SMKDT \_\_\_\_\_                    FINAL \_\_\_\_\_

                  ISSUE TEMP OCCUP \_\_\_\_\_                    ISSUE OCCUP \_\_\_\_\_

STGE Shed:    SITE \_\_\_\_\_                    FINAL \_\_\_\_\_


Sign:            FTG \_\_\_\_\_                    FINAL \_\_\_\_\_

Fence:          SITE \_\_\_\_\_                    FINAL \_\_\_\_\_

MISC INSP: \_\_\_\_\_

NOTES: \_\_\_\_\_

INSPECTORS INITIALS:           J.R.K.

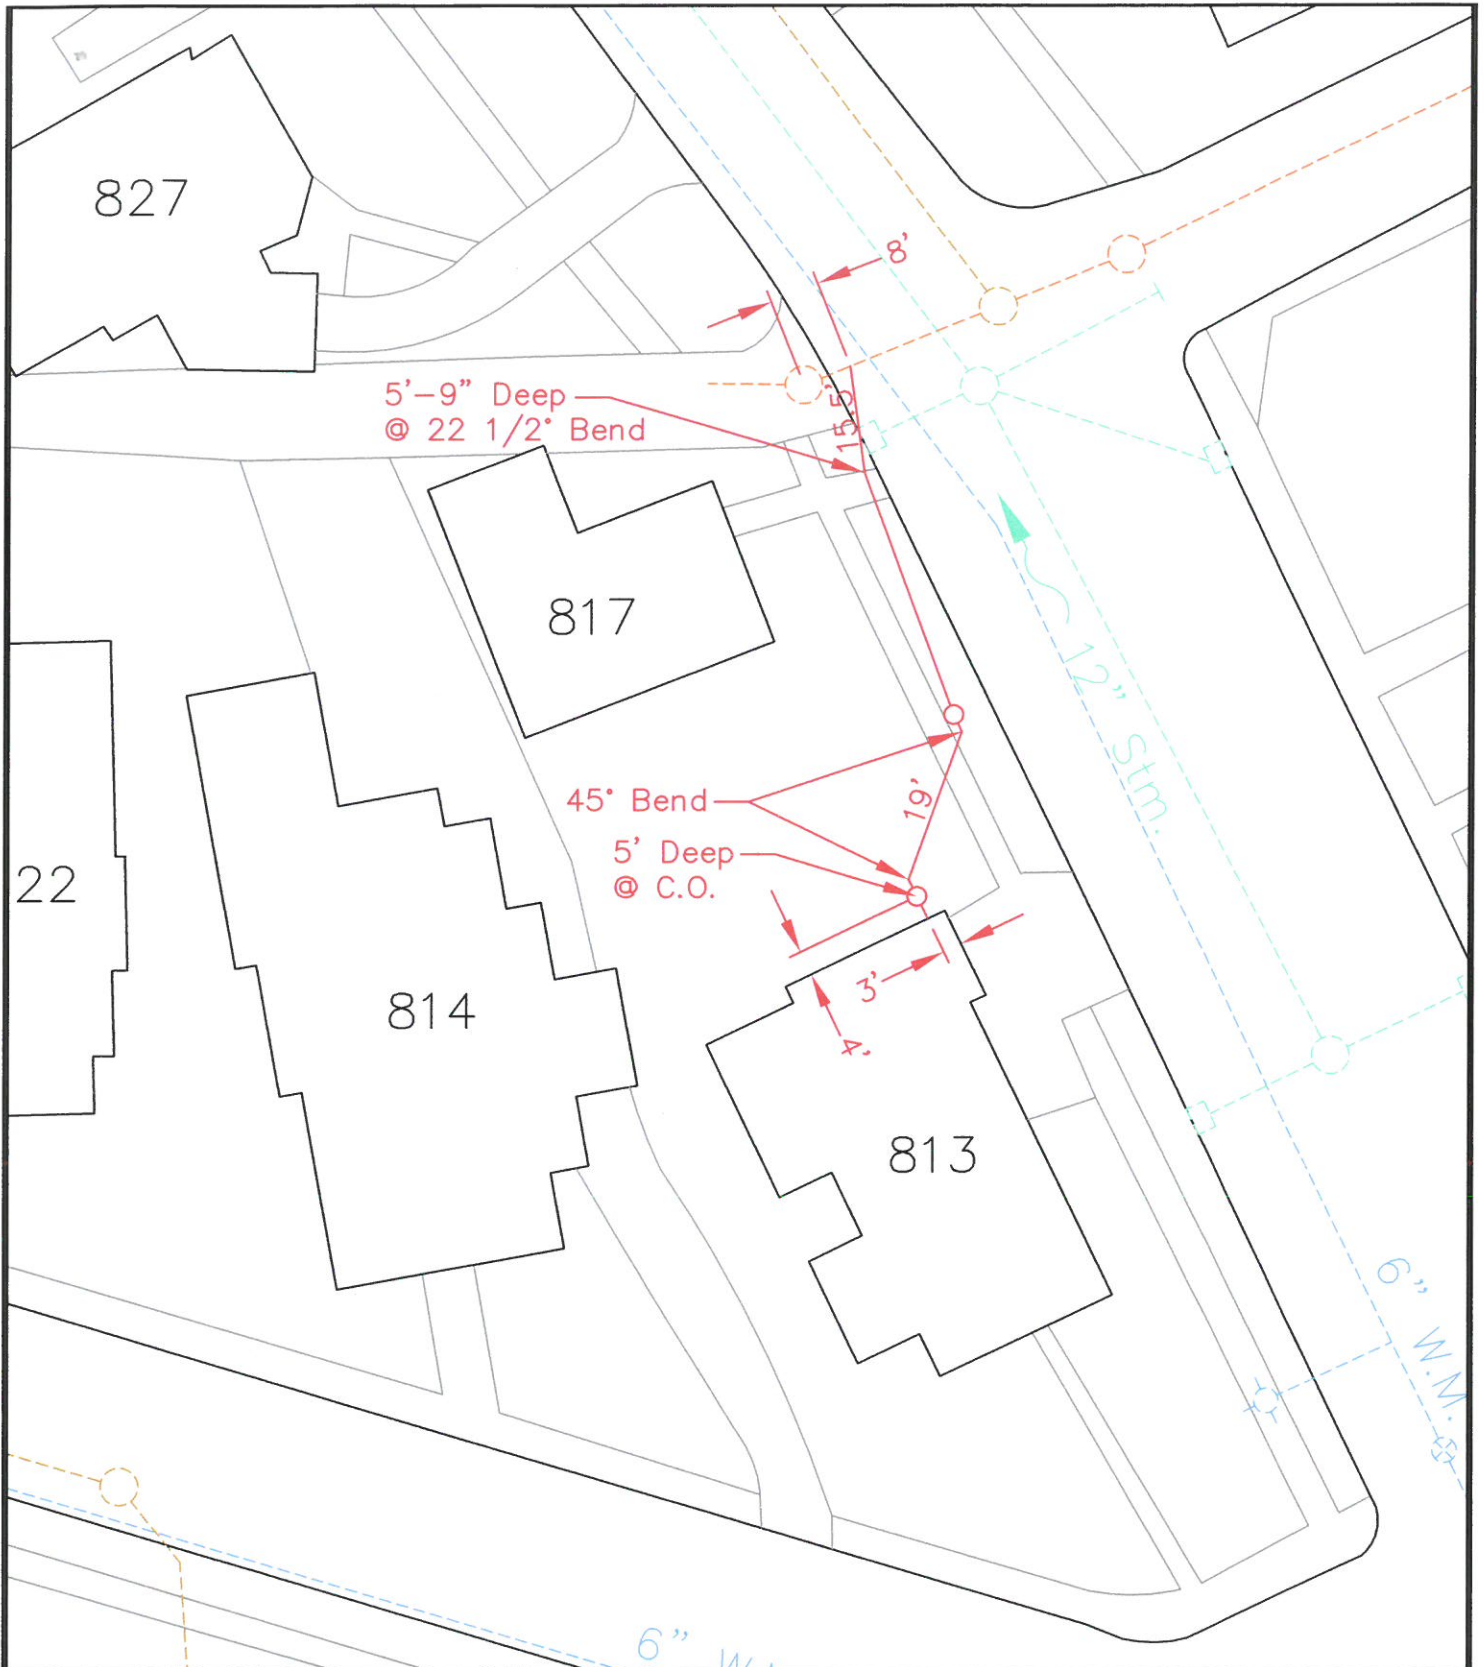

City Of Napoleon  
Engineering Department

P.O. Box 151/255 W. Riverview Ave.  
Napoleon, Ohio 43545  
Phone: (419) 592-4010  
Fax: (419) 599-8393

Sanitary Service  
Inspection  
813 & 813 1/2 Scott St.

Date: 04/08/04  
Drawn By: M.B.S.  
Approved By: J.R.K.  
Scale: 1"=30'

Sheet \_\_\_ Of \_\_\_