

CITY OF NAPOLEON WATER TAPPING PERMIT FORM

PERMIT #:

ISSUED:

JOB LOCATION: _____

SUBDIVISION NAME: _____ LOT #: _____

OWNER:

ADDRESS: 813 + 813 1/2 Scott St

CONTRACTOR: _____ PHONE: _____

TAP SIZE: 1" X 1.5" _____ 2" _____ OTHER _____

AMOUNT PAID: _____ YOKE SIZE: _____


PLUMBING CONTRACTOR: _____ PH: _____

DATE OF TAP: 9-27-01 OLD TAP #: 167 NEW TAP #: 0178

SIZE AND KIND OF MAIN: 6" CIP

LOCATION OF MAIN: 14' East of West curb DEPTH OF MAIN: 5'

DIST FROM HYDRANT\VALVE: 48' N of Hyd 52 DIST TO CURB STOP FROM CORP: 18'

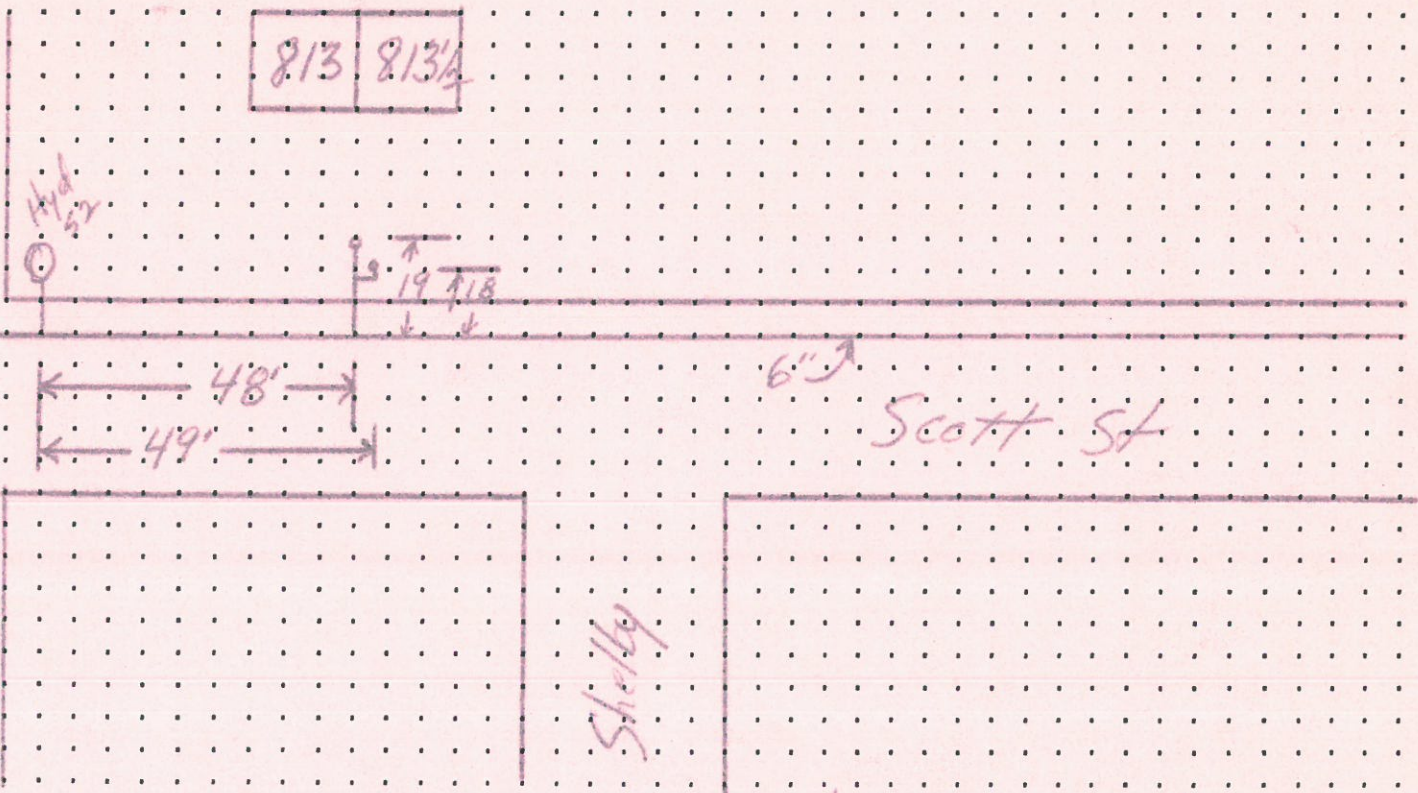

W. Clinton

Shelby

Scott St

DATE APPROVED: Oct 11, 01

BY: Jeffrey C. Mantugh