

THE CITY OF NAPOLEON

BUILDING & ZONING DEPARTMENT

255 W. RIVERVIEW

(419)592-4010

Building Permit

Permit Number: BP2006-28

Page 1 of 1

Printed: 4/4/2006

Property Address: 827 Scott St.

Applicant

Address: Ruth Davis
827 Scott St
Napoleon, OH 43545

Approval Date: 4/4/2006

Phone: 419-592-6230

Owners

Name: Ms. Ruth Davis
827 Scott St
Napoleon, OH 43545

Phone: 419-592-6230

Contractors

Fees and Receipts:

Number	Description	Amount
FEE2006-269	Building Permit Fee (Auto)	\$10.00
Total Fees:		\$10.00
RCPT2006-108		\$10.00

Description

Structure Use:

Construction Value: \$350.00


Start Date:

End Date:

Floor Areas: Living Space: Basement/Storage: Garage:

Description of work to be done:

fence

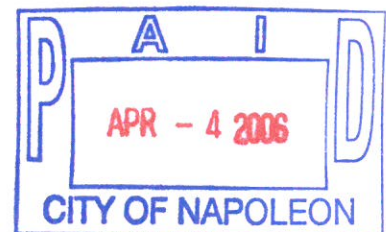

Applicant signature: Ruth Davis

Date: 4-4-06

CITY OF NAPOLEON UTILITY DEPARTMENT

Batch	14952	Sequence	6	Date	04 APR 2006	Pay type	CK
Time	03:01PM				Refer	6549	
Account	MBP				Amt Paid	10.00	
Name	RUTH DAVIS				Amt Tend	10.00	
Document					Change	0.00	
100.3100.46510		10.00					

CITY OF NAPOLEON GENERAL PERMIT APPLICATION

THIS APPLICATION IS FOR RESIDENTAL CONSTRUCTION INCLUDING BUILDING, ELECTRICAL, PLUMBING MECHANICAL, DEMOLITIONS, REMODELING.

DATE: 4-4 JOB LOCATION: 827 Scott St.

OWNER: Ruth Davis PHONE: 419-592-6230

OWNER ADDRESS: 827 Scott CITY: Napoleon ZIP: 43545

CONTRACTOR: Self

PHONE #: _____ CELL PHONE# _____

CONTRACTOR LICENSED WITH THE CITY OF NAPOLEON?: YES NO:

Is any of the above job going to be subcontracted out? Yes No:

If yes to whom: _____

DESCRIPTION OF WORK TO BE PERFORMED: put up fence

ESTIMATED COMPLETION DATE: 8-01-06

PLEASE MARK THE TYPE OF WORK YOU WILL BE PERFORMING

- | | |
|---|--|
| <input type="checkbox"/> A/C ADD ON | <input type="checkbox"/> REMODELING |
| <input type="checkbox"/> BOILER REPLACEMENT | <input type="checkbox"/> ROOFING |
| <input type="checkbox"/> CURBING | <input type="checkbox"/> SEWER REPAIRS** |
| <input type="checkbox"/> DECKS * | <input type="checkbox"/> SIDEWALK* |
| <input type="checkbox"/> DRIVEWAY* | <input type="checkbox"/> SIDING |
| <input type="checkbox"/> ELECTRICAL SERVICE UPGRADE | <input type="checkbox"/> STORAGE SHED* |
| <input type="checkbox"/> ELECTRICAL SERVICE NEW | <input type="checkbox"/> SWIMMING POOL* |
| <input checked="" type="checkbox"/> FENCE* | <input type="checkbox"/> FURNACE REPLACEMENT |
| <input type="checkbox"/> ADDITIONS* | <input type="checkbox"/> TEMP ELECTRIC |
| <input type="checkbox"/> FURNACE NEW | <input type="checkbox"/> WATER TAP (size _____") |
| <input type="checkbox"/> LAWN METER | <input type="checkbox"/> WINDOWS |
| <input type="checkbox"/> PLUMBING | <input type="checkbox"/> ZONING |

*PLEASE INCLUDE A PICTURE SHOWING MEASUREMENTS FROM EXISTING STRUCTURES AND PROPERTY LINES. INDICATING THE TYPE OF WORK YOU WISH TO PERFORM.

** IF WORK REQUIRES GOING INTO THE STREET A STREET BOND IS REQUIRED!


FOR PERMIT COSTS PLEASE FILL OUT REVERSE SIDE


827 Scott
Fence

Mar 31 06 09:18a

Attn: Tom Zimmerman
From Ruth Davis

~~00~~

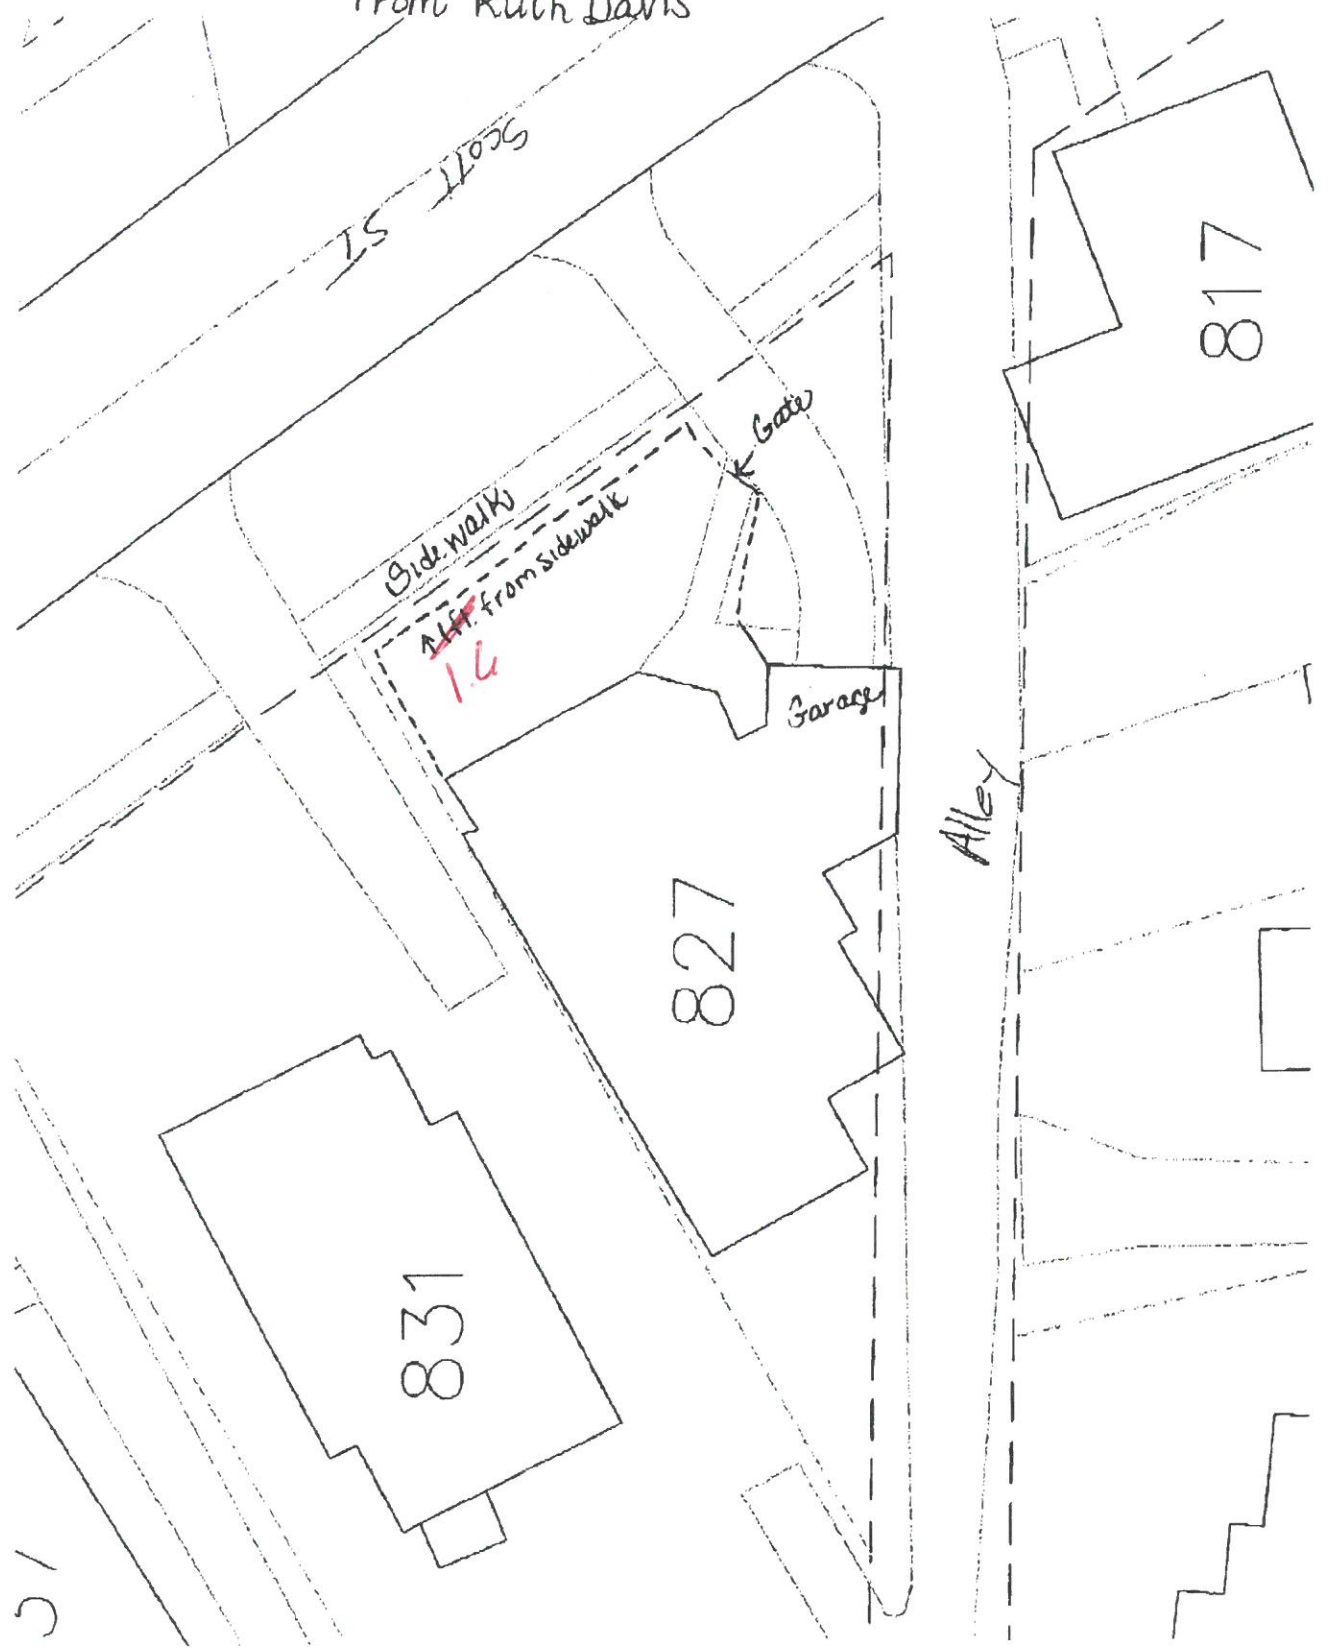

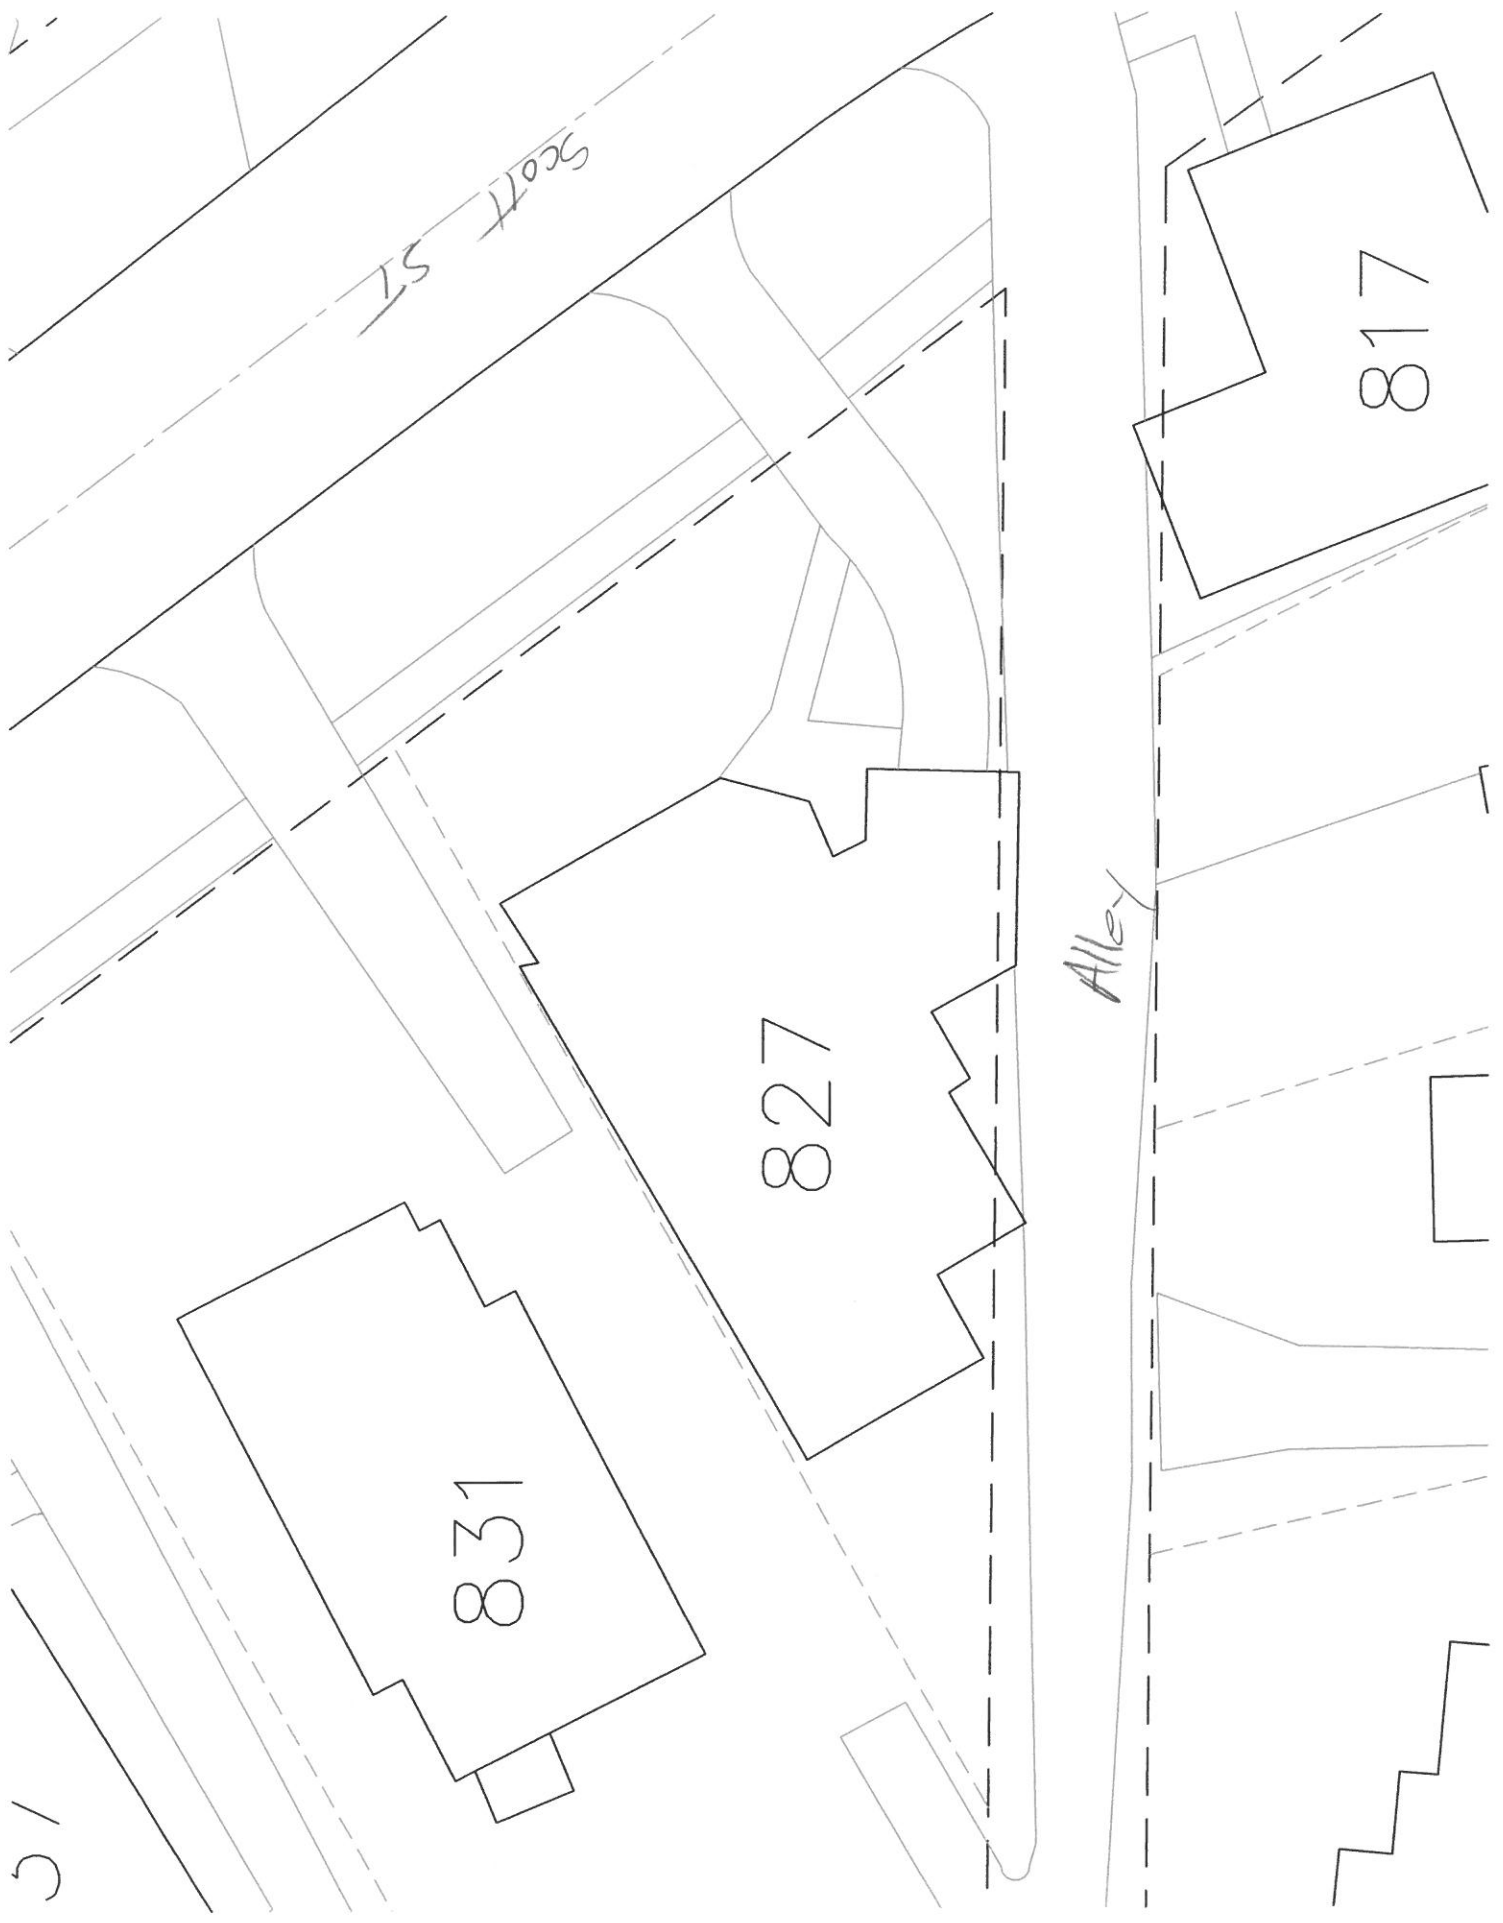

51


831

827

817

Scott St

Alley

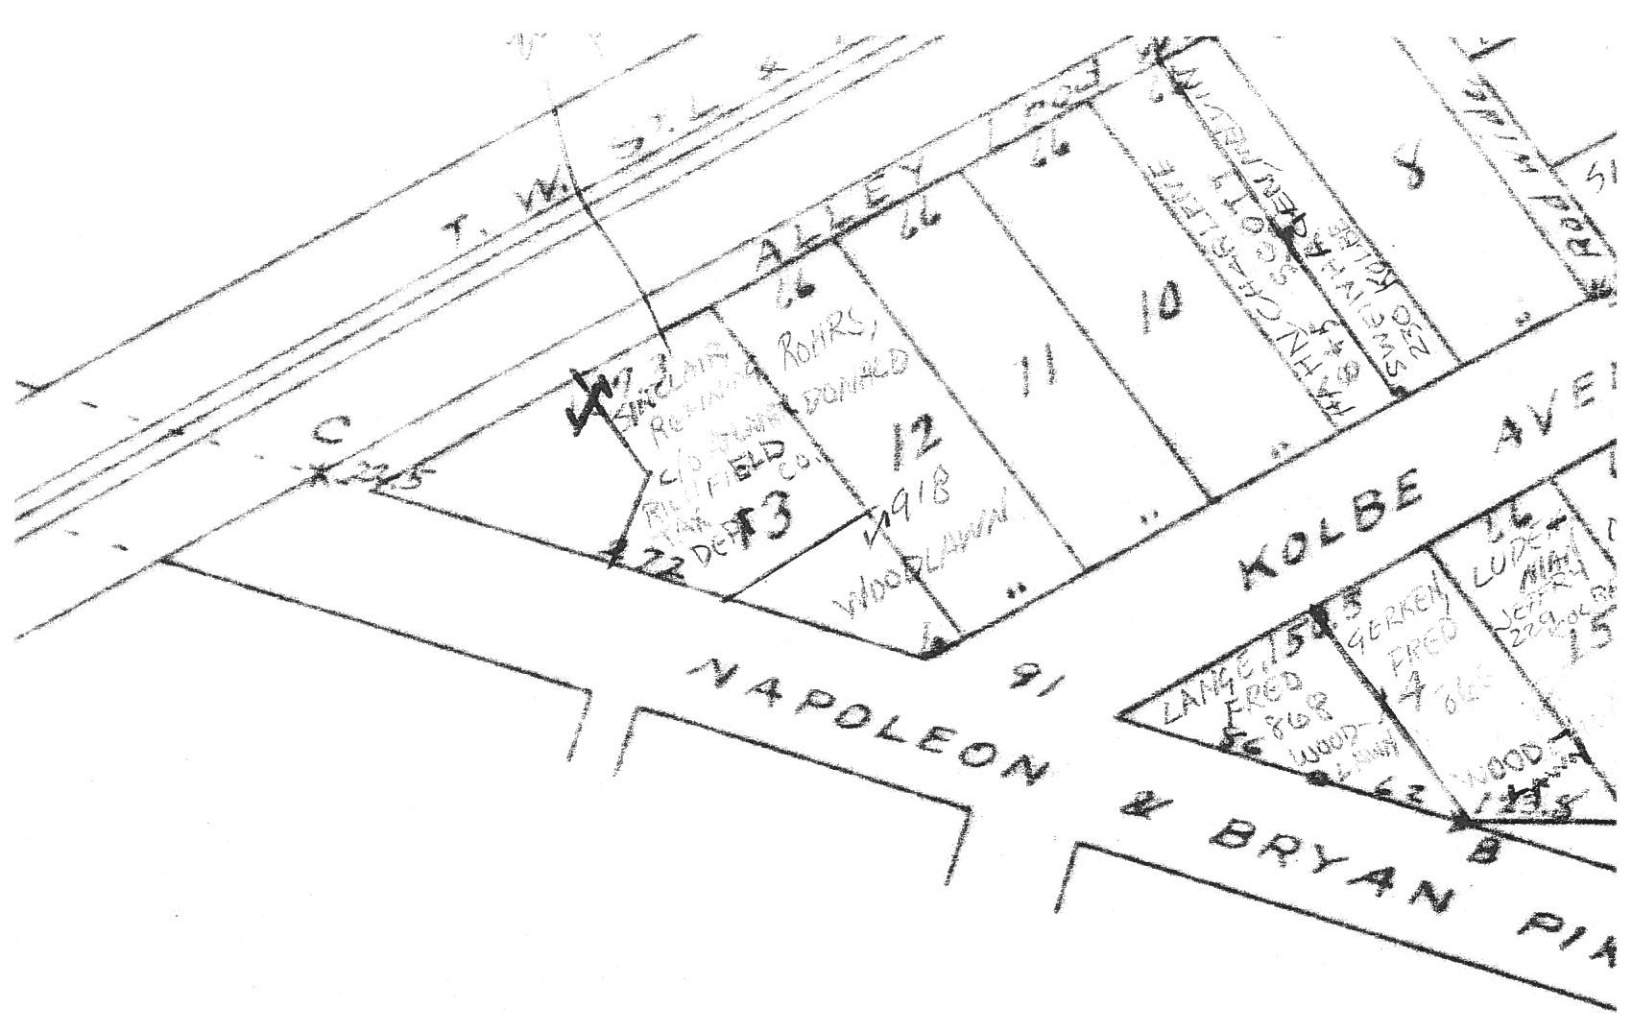

SCALE 132 Feet to one inch

Field Notes:

Of Park Addition to the Town of Napoleon, Henry Count west part of the West one-half ($W\frac{1}{2}$) of the North wes ship five (5) North Range six (6) East, Henry County, follows: Commencing at a stone (marked X A on Plat) in the Village of Napoleon, Ohio, is intersected by th running thence West along said line 7.77 chains to E marked XB on Plat; thence N 73 degrees 30' West along South line of Wabash St Louis and Pacific Rail Road 30' E along said South line of R.R. 11.02 chains to W on Plat; thence S 37 degrees 30' E along said West 11