


PLAN VIEW
SCALE: 1" = 20'


NOTES:

- ① REPLACE EXISTING CONC. DRIVE IN PRESENT LOCATION
- ② REPLACE EXISTING SIDEWALK IN PRESENT LOCATION
- ③ NEW CONCRETE WALK (W 5')
- ④ LANDSCAPING/SCREENING AREA
- ⑤ WIDEN CONCRETE DRIVE (T=6')
- ⑥ REMOVE AND REPLACE WITH COMPACTED GRANULAR BACKFILL IF NECESSARY

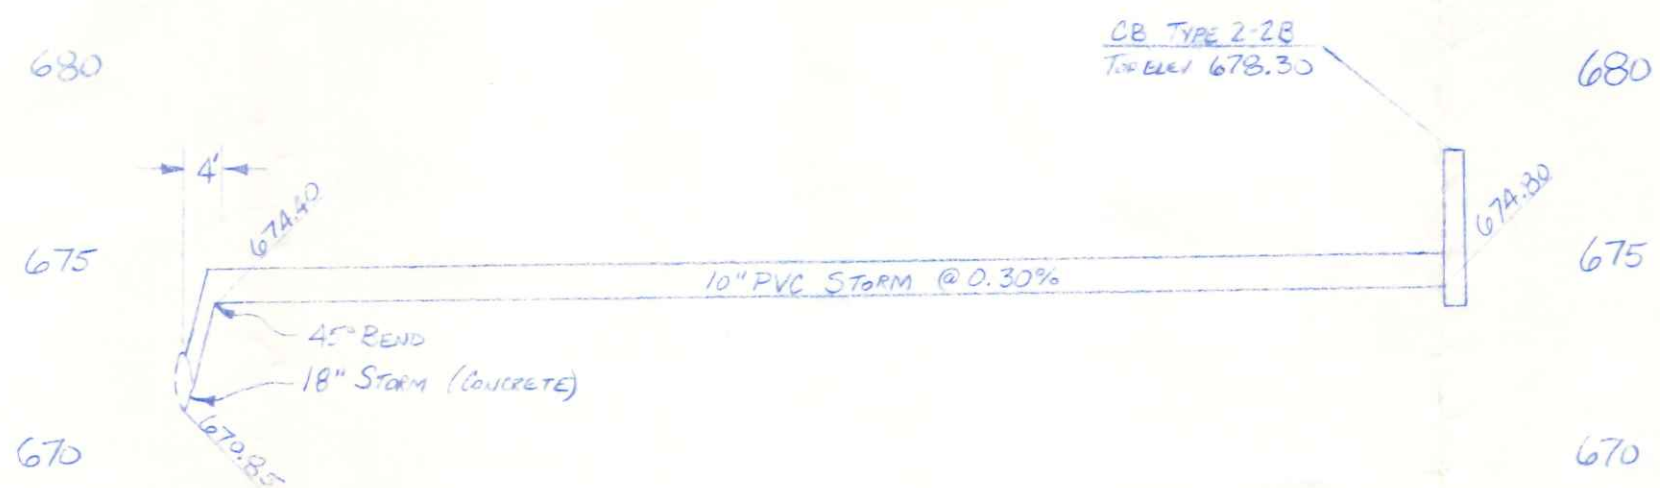

PROFILE VIEW
SCALE: VERTICAL 1" = 5'
HORIZONTAL 1" = 20'

TYPICAL SECTION
M.T.S.

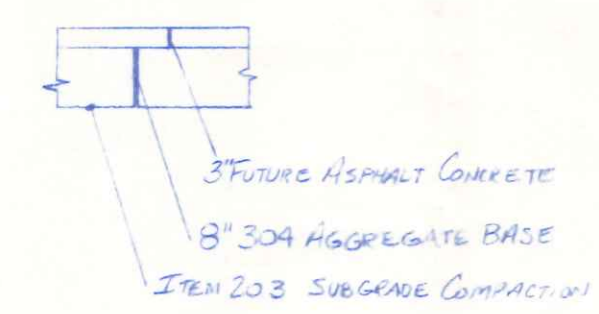

SBS Scott St

SNYDER-WESCHE FUNERAL HOME
PARKING LOT IMPROVEMENTS
NAPOLEON, OHIO
DATE: 5/96