

CITY OF NAPOLEON WATER TAPPING PERMIT FORM

PERMIT #:

ISSUED:

JOB LOCATION: \_\_\_\_\_

SUBDIVISION NAME: \_\_\_\_\_ LOT #: \_\_\_\_\_

OWNER:

ADDRESS: 852 Scott

CONTRACTOR: \_\_\_\_\_ PHONE: \_\_\_\_\_

TAP SIZE: 1" \_\_\_\_\_ 1.5" \_\_\_\_\_ 2" \_\_\_\_\_ OTHER 3/4"

AMOUNT PAID: \_\_\_\_\_ YOKE SIZE: \_\_\_\_\_


PLUMBING CONTRACTOR: \_\_\_\_\_ PH: \_\_\_\_\_

DATE OF TAP: 9-15-01 OLD TAP #: 627 NEW TAP #: 0177

SIZE AND KIND OF MAIN: 6" CIP

LOCATION OF MAIN: 1' EAST OF West curb DEPTH OF MAIN: 4'

DIST FROM HYDRANT VALVE: 284' N of Hyd 53 DIST TO CURB STOP FROM CORP: 39'

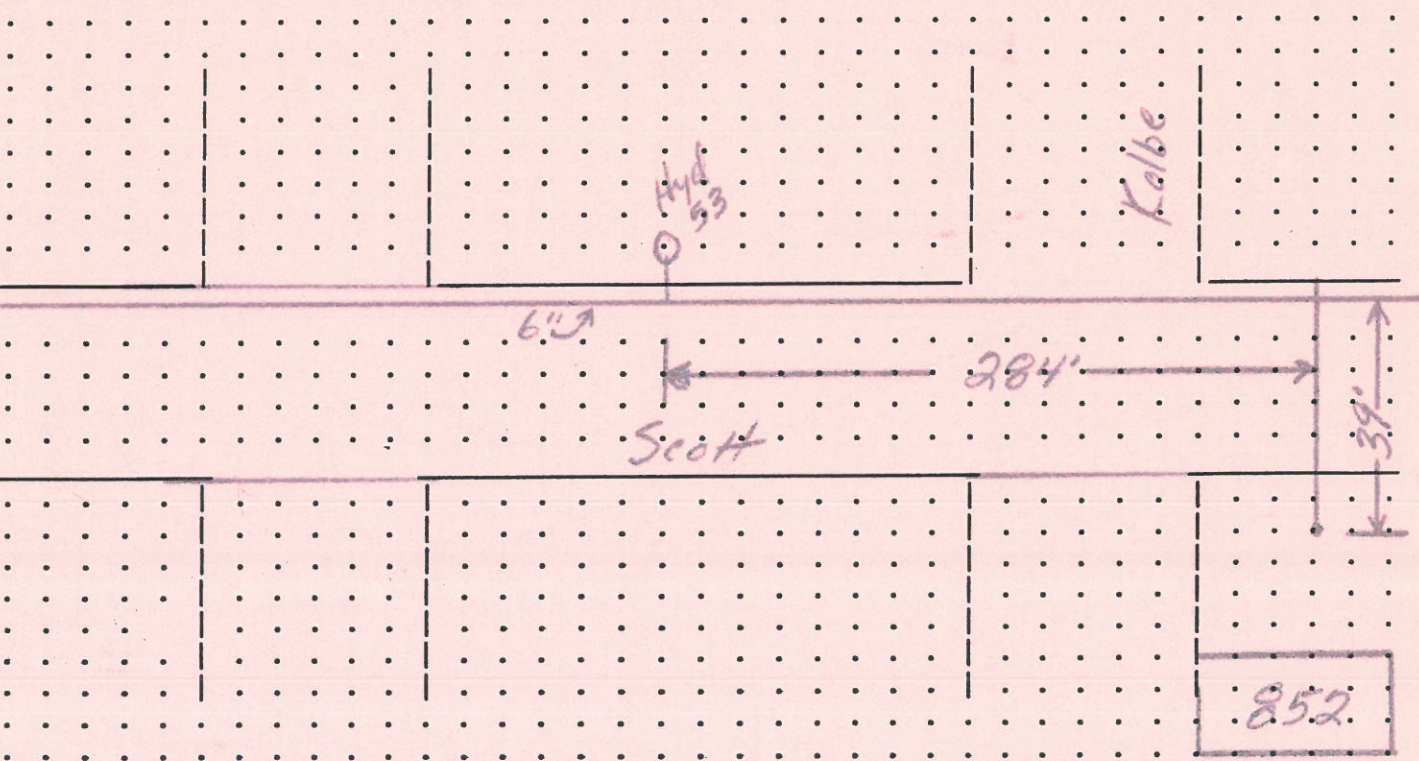

DATE APPROVED: Sept 24, 01

BY: [Signature]