

921 scott CITY OF NAPOLEON
ENGINEERING DEPARTMENT

APPLICATION for SIGN PERMIT

(Please Print or Type)

Permit No.	660
Issued	5/19/96
By	BND
Estimated Cost	...
Base Fee	5.00
Add	5.12
Total Fee	10.12

3.69
.08
5.12

Owner's Name WAYNE NULTON / BREAKAWAY DONUTS

Address 935 N. SCOTT

Builder SHEPARD DESIGN Address PO BOX 21 Tel 592 1026

- SIGN
- BILLBOARD
- AWNING
- MARQUEE

Location of Project: 935 N. SCOTT

Additional Information: 1 SIGN 2x16 / 2 SIDES BUILDING 4'x4' e2 AREA SIDE

Dimensions Square Feet 64


Date 5/19/96

Signature of Applicant

Application Must Be Accompanied with Sketch and Description of Proposed Installation

Base Fee \$5.00 plus \$.08 Per Sq. Ft. Estimated Cost \$.00

- ① 2 x 16 TO BE AFFIXED TO FRONT ROOF OVERHANG
- ② EACH SIDE / PLASTIC LETTERS TACKED ON TO SIDING

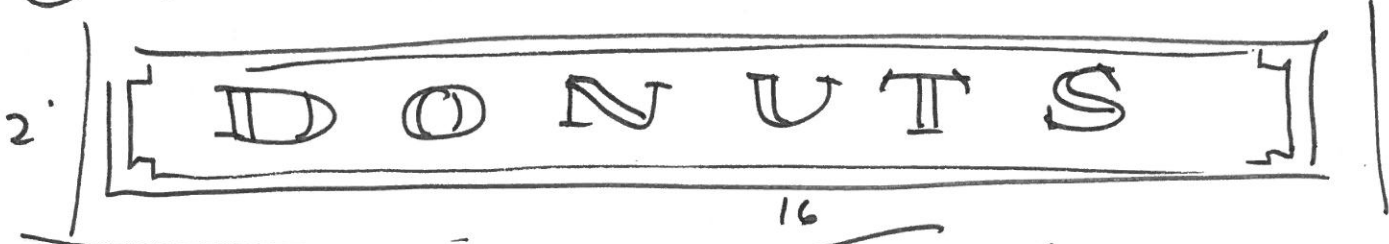


Breakaway
DONUTS
& Pastries



SOUTH & NORTH SIDES OF BUILDING

Sketch of Proposed SIGN
also provide a Location Map
on back

Scott Street

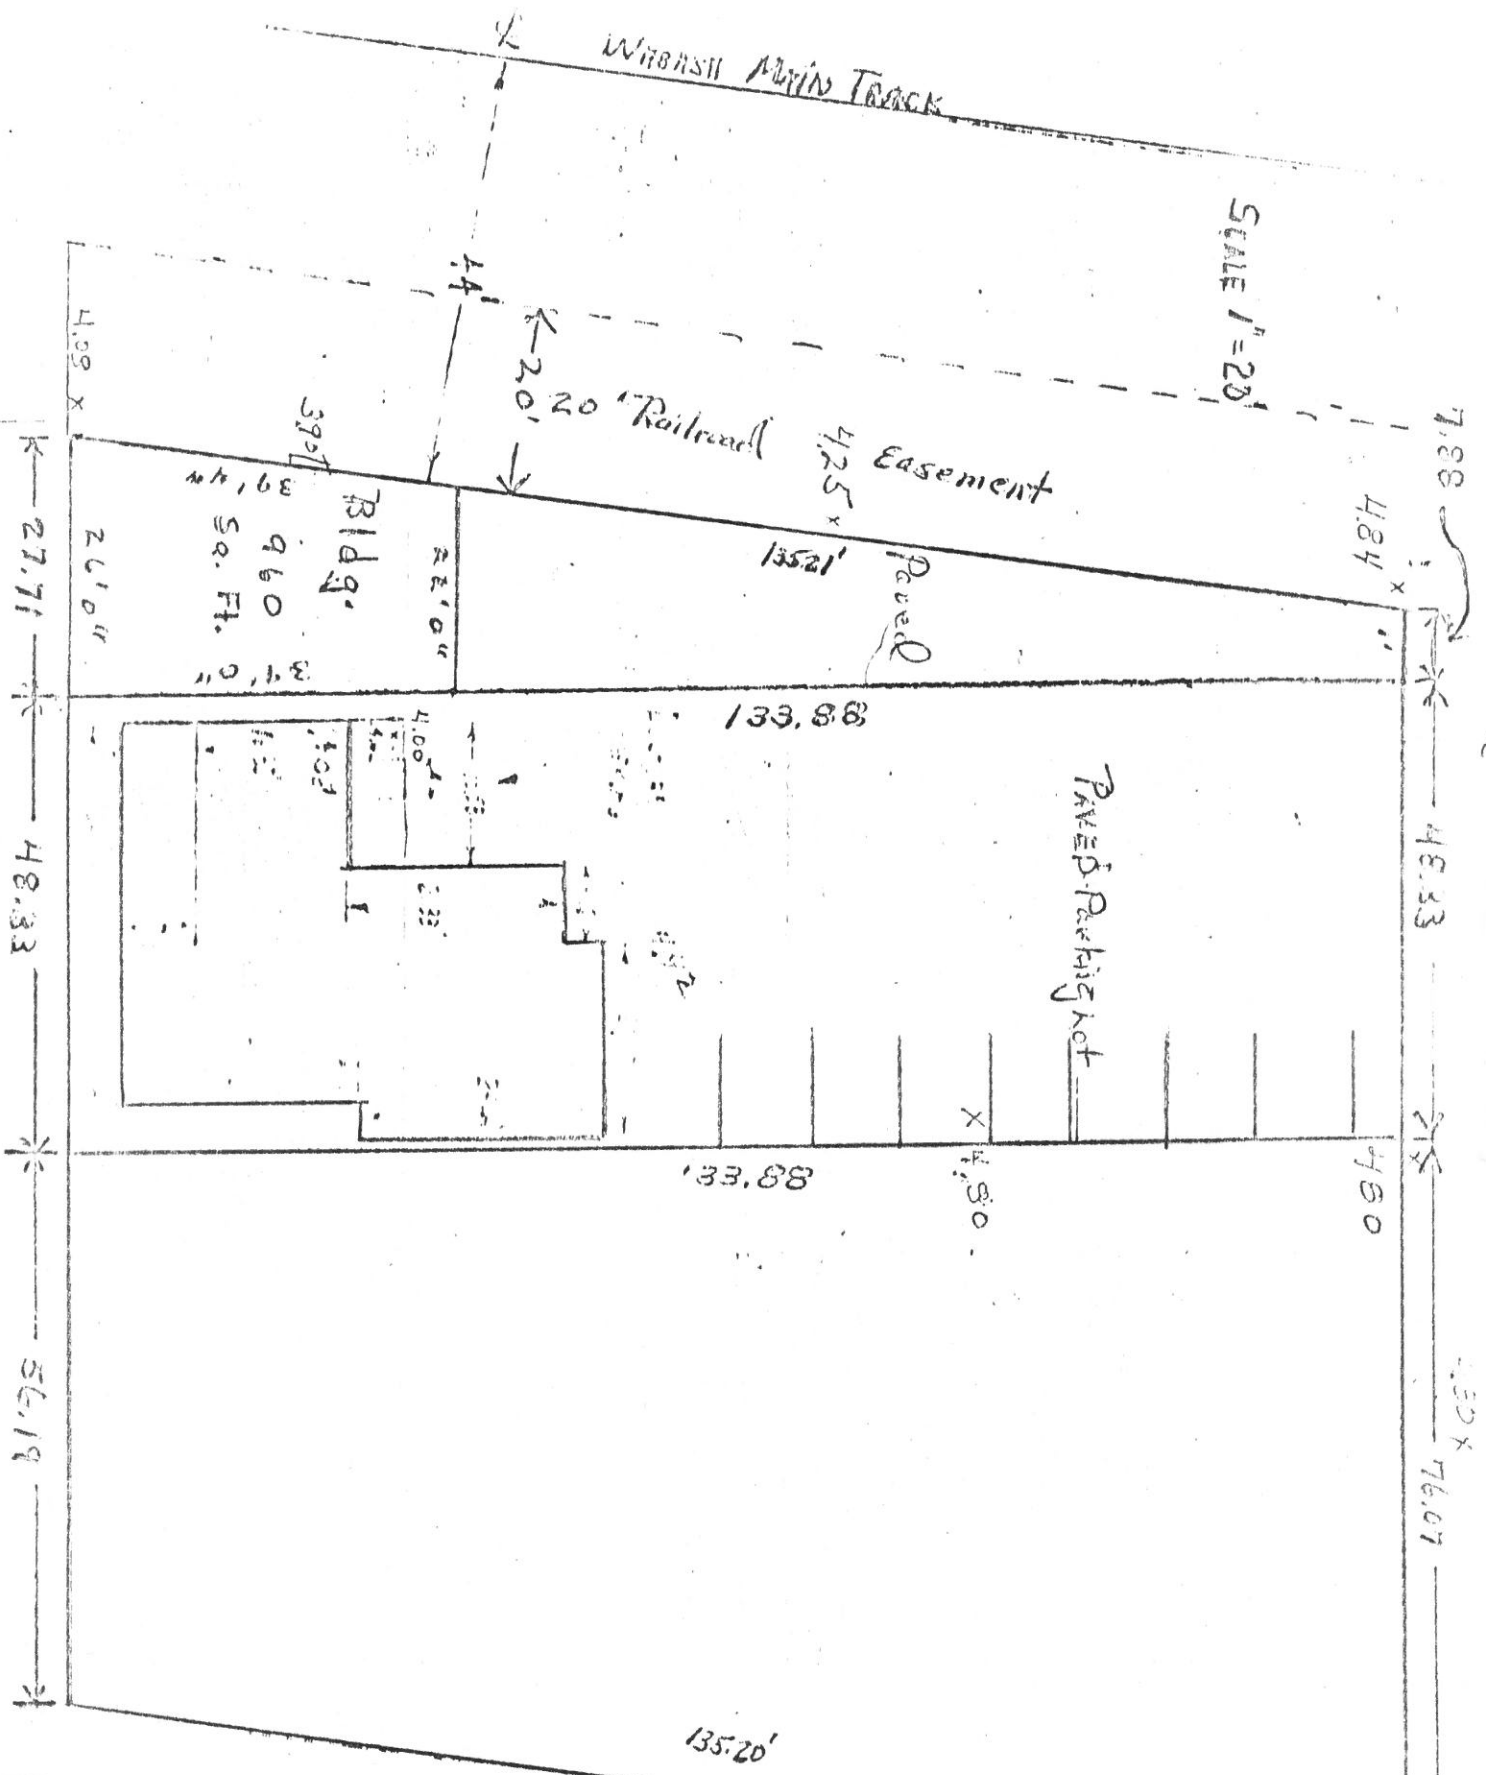

Carey Street