


925 + 931 SCOTT STREET

2015

N
1" = 20'

SCANNED

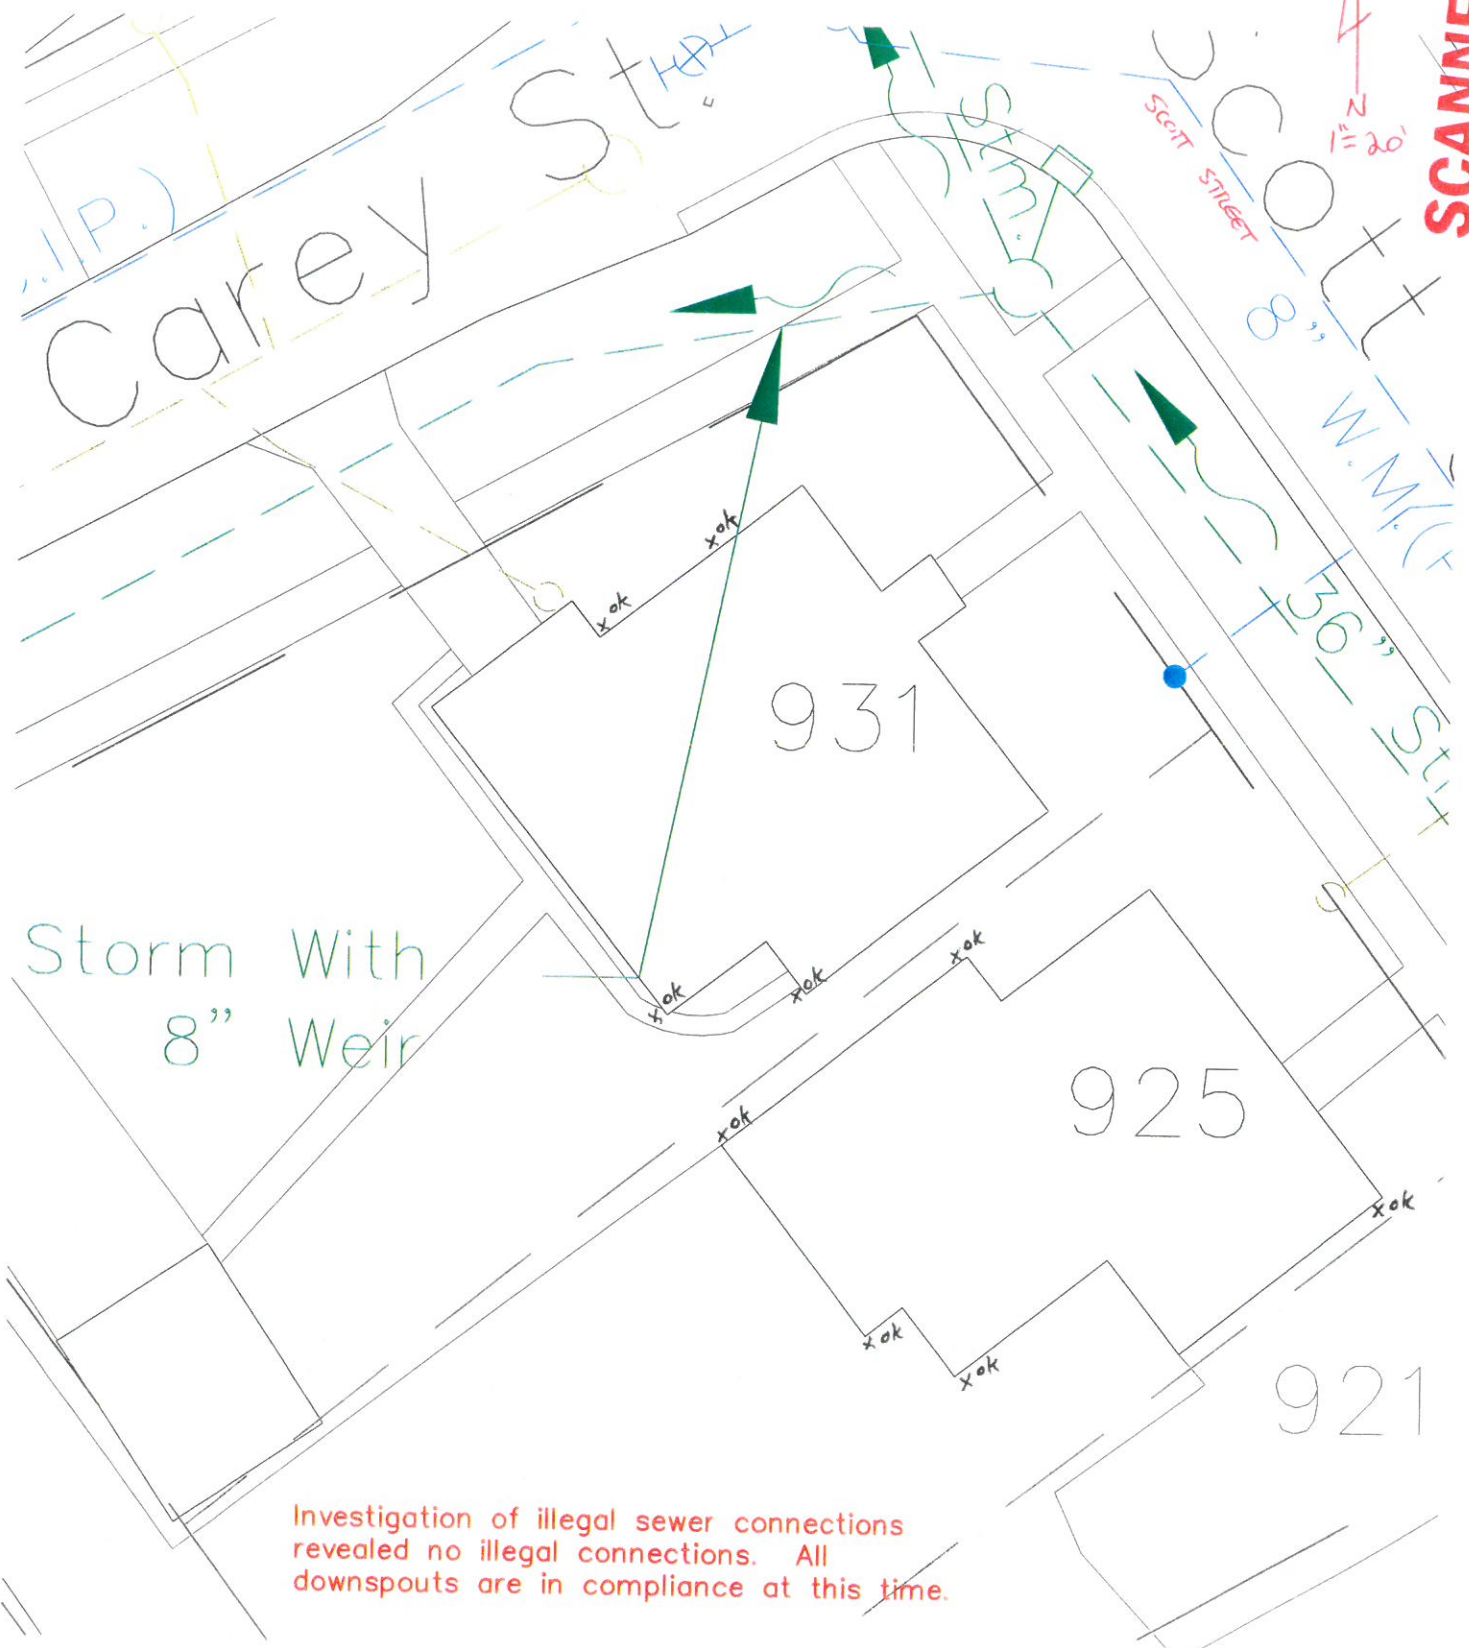

Investigation of illegal sewer connections revealed no illegal connections. All downspouts are in compliance at this time.