

Durham's
Auto Service
Res #950
Scott St.

Date Installed: 11-16-04
Installed by: Gleason Const.
Inspected by: Rex Moll

Ex 1" orange paint
500.

6"

4" to 6" 2' deep
Fence


Sidewalk

Concrete
Drive Approach

32'


R/c

10" San.

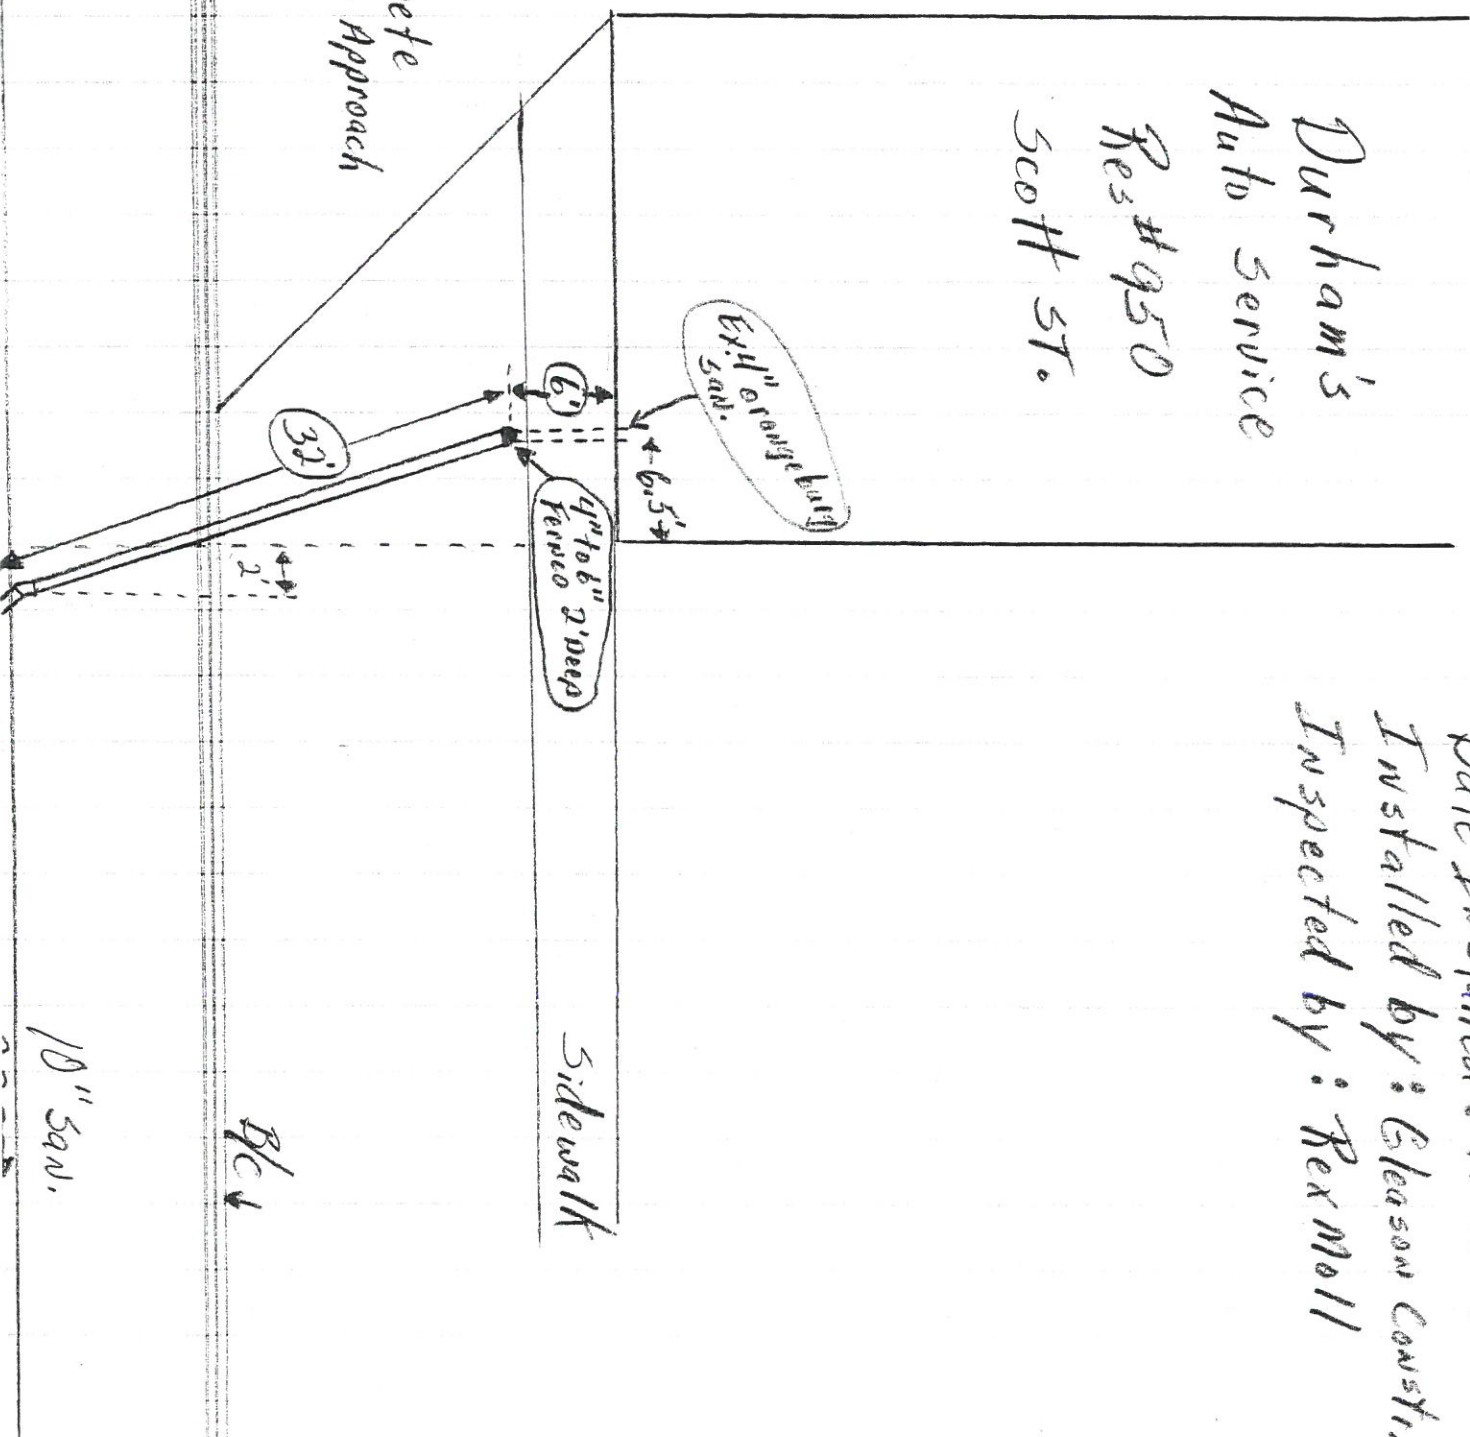


Durham's
Auto service
Res # 950
500 H St.

Date Installed: 11-16-04
Installed by: Gleason Constr.
Inspected by: Rex Moll

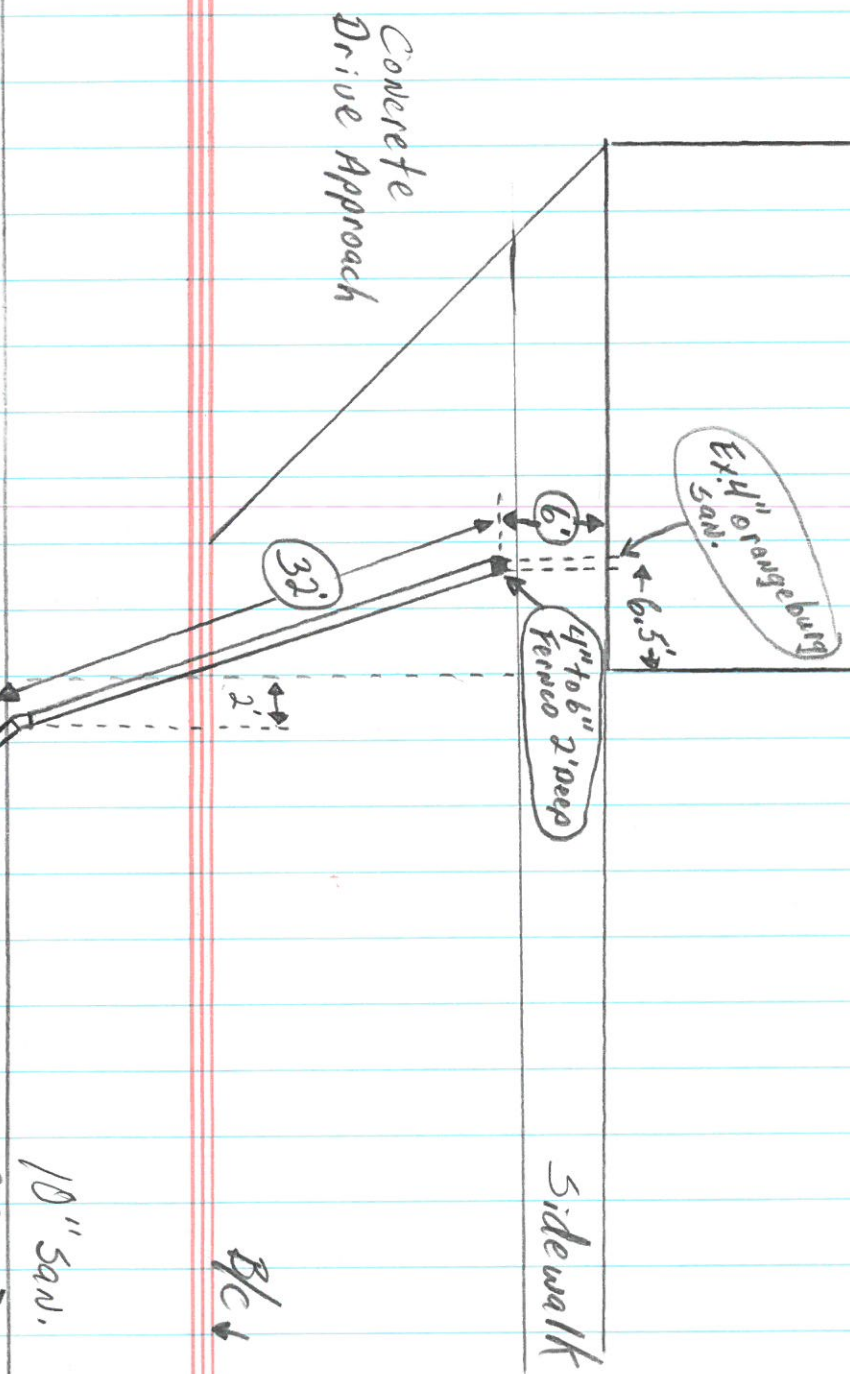


Durham's
Auto Service
Res # 950
500 H St.

Date Installed: 11-16-04
Installed by: Gleason Constr.
Inspected by: Rex Moll

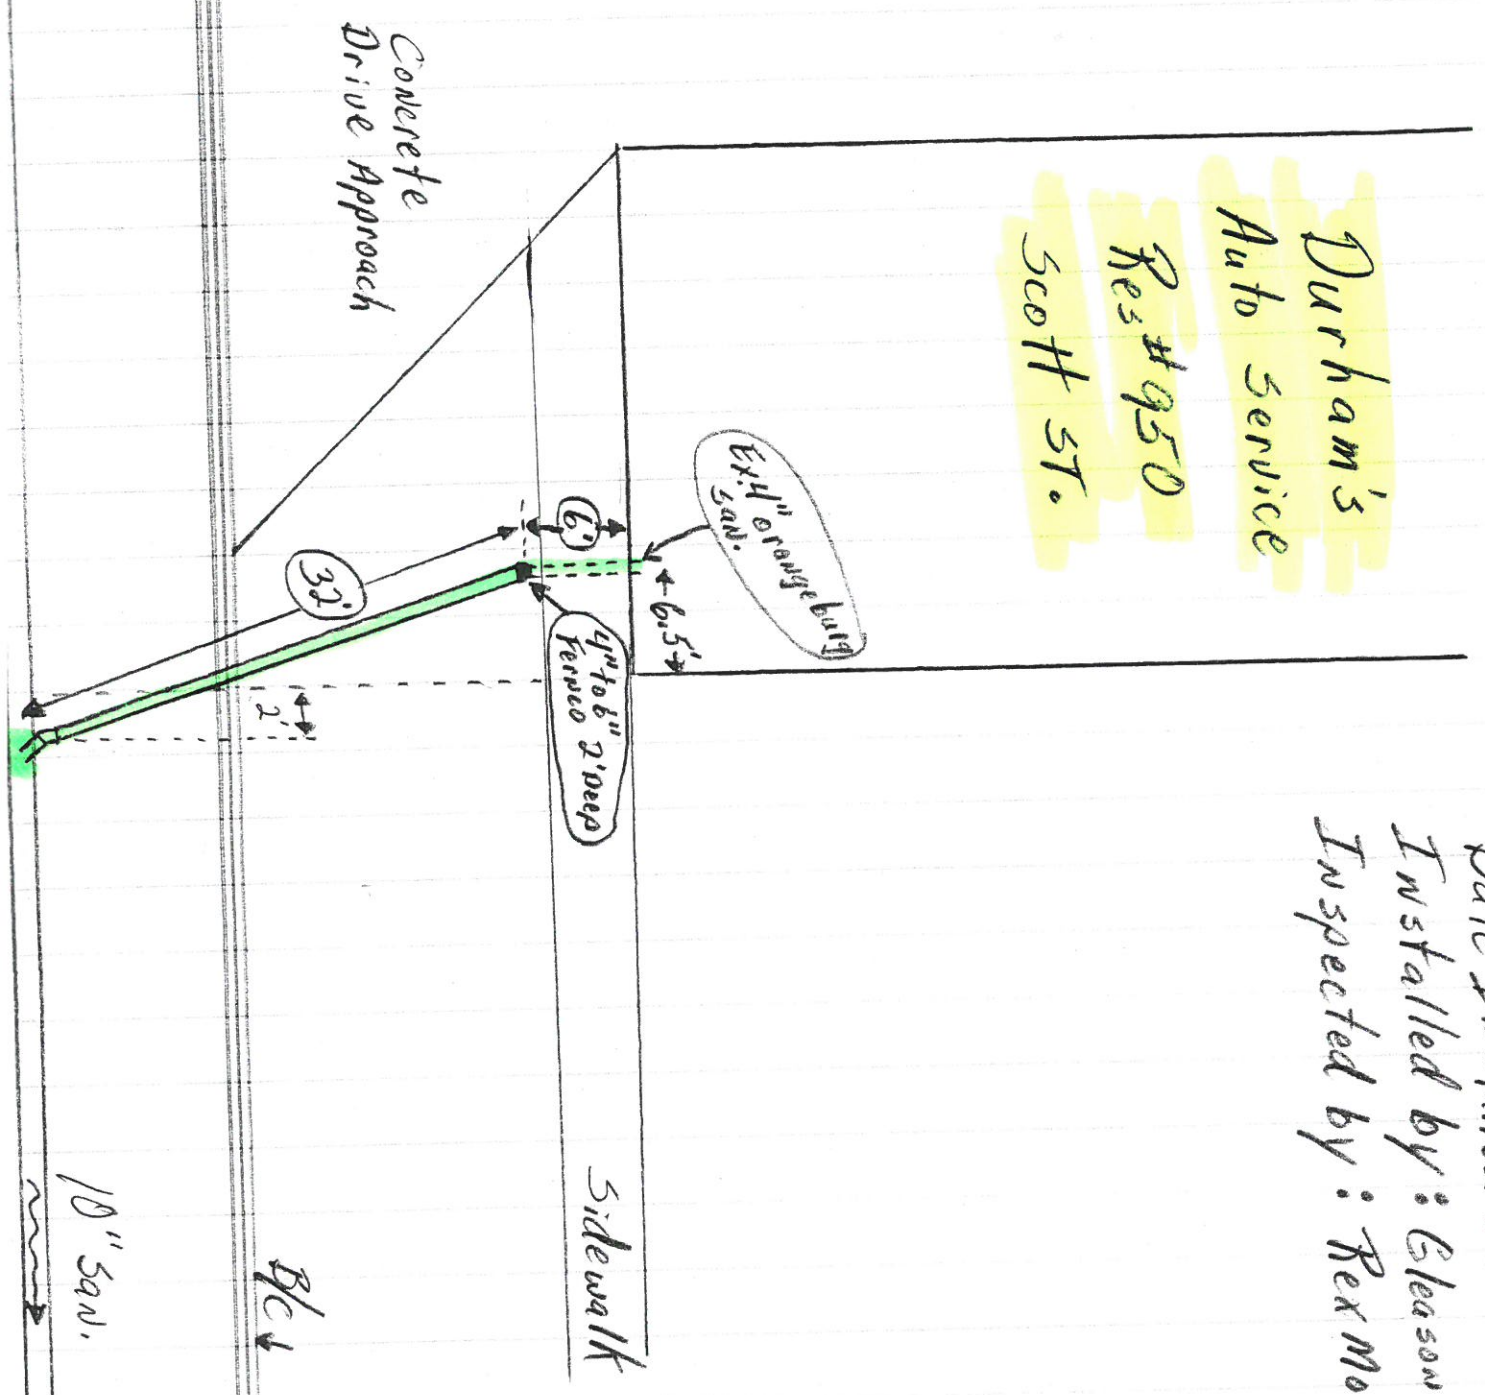

S:\Projects\Projects K-O\NAP00009\86846\Roadway\Sheets\86846fg001.dgn 1/19/2011 1:59:47 PM

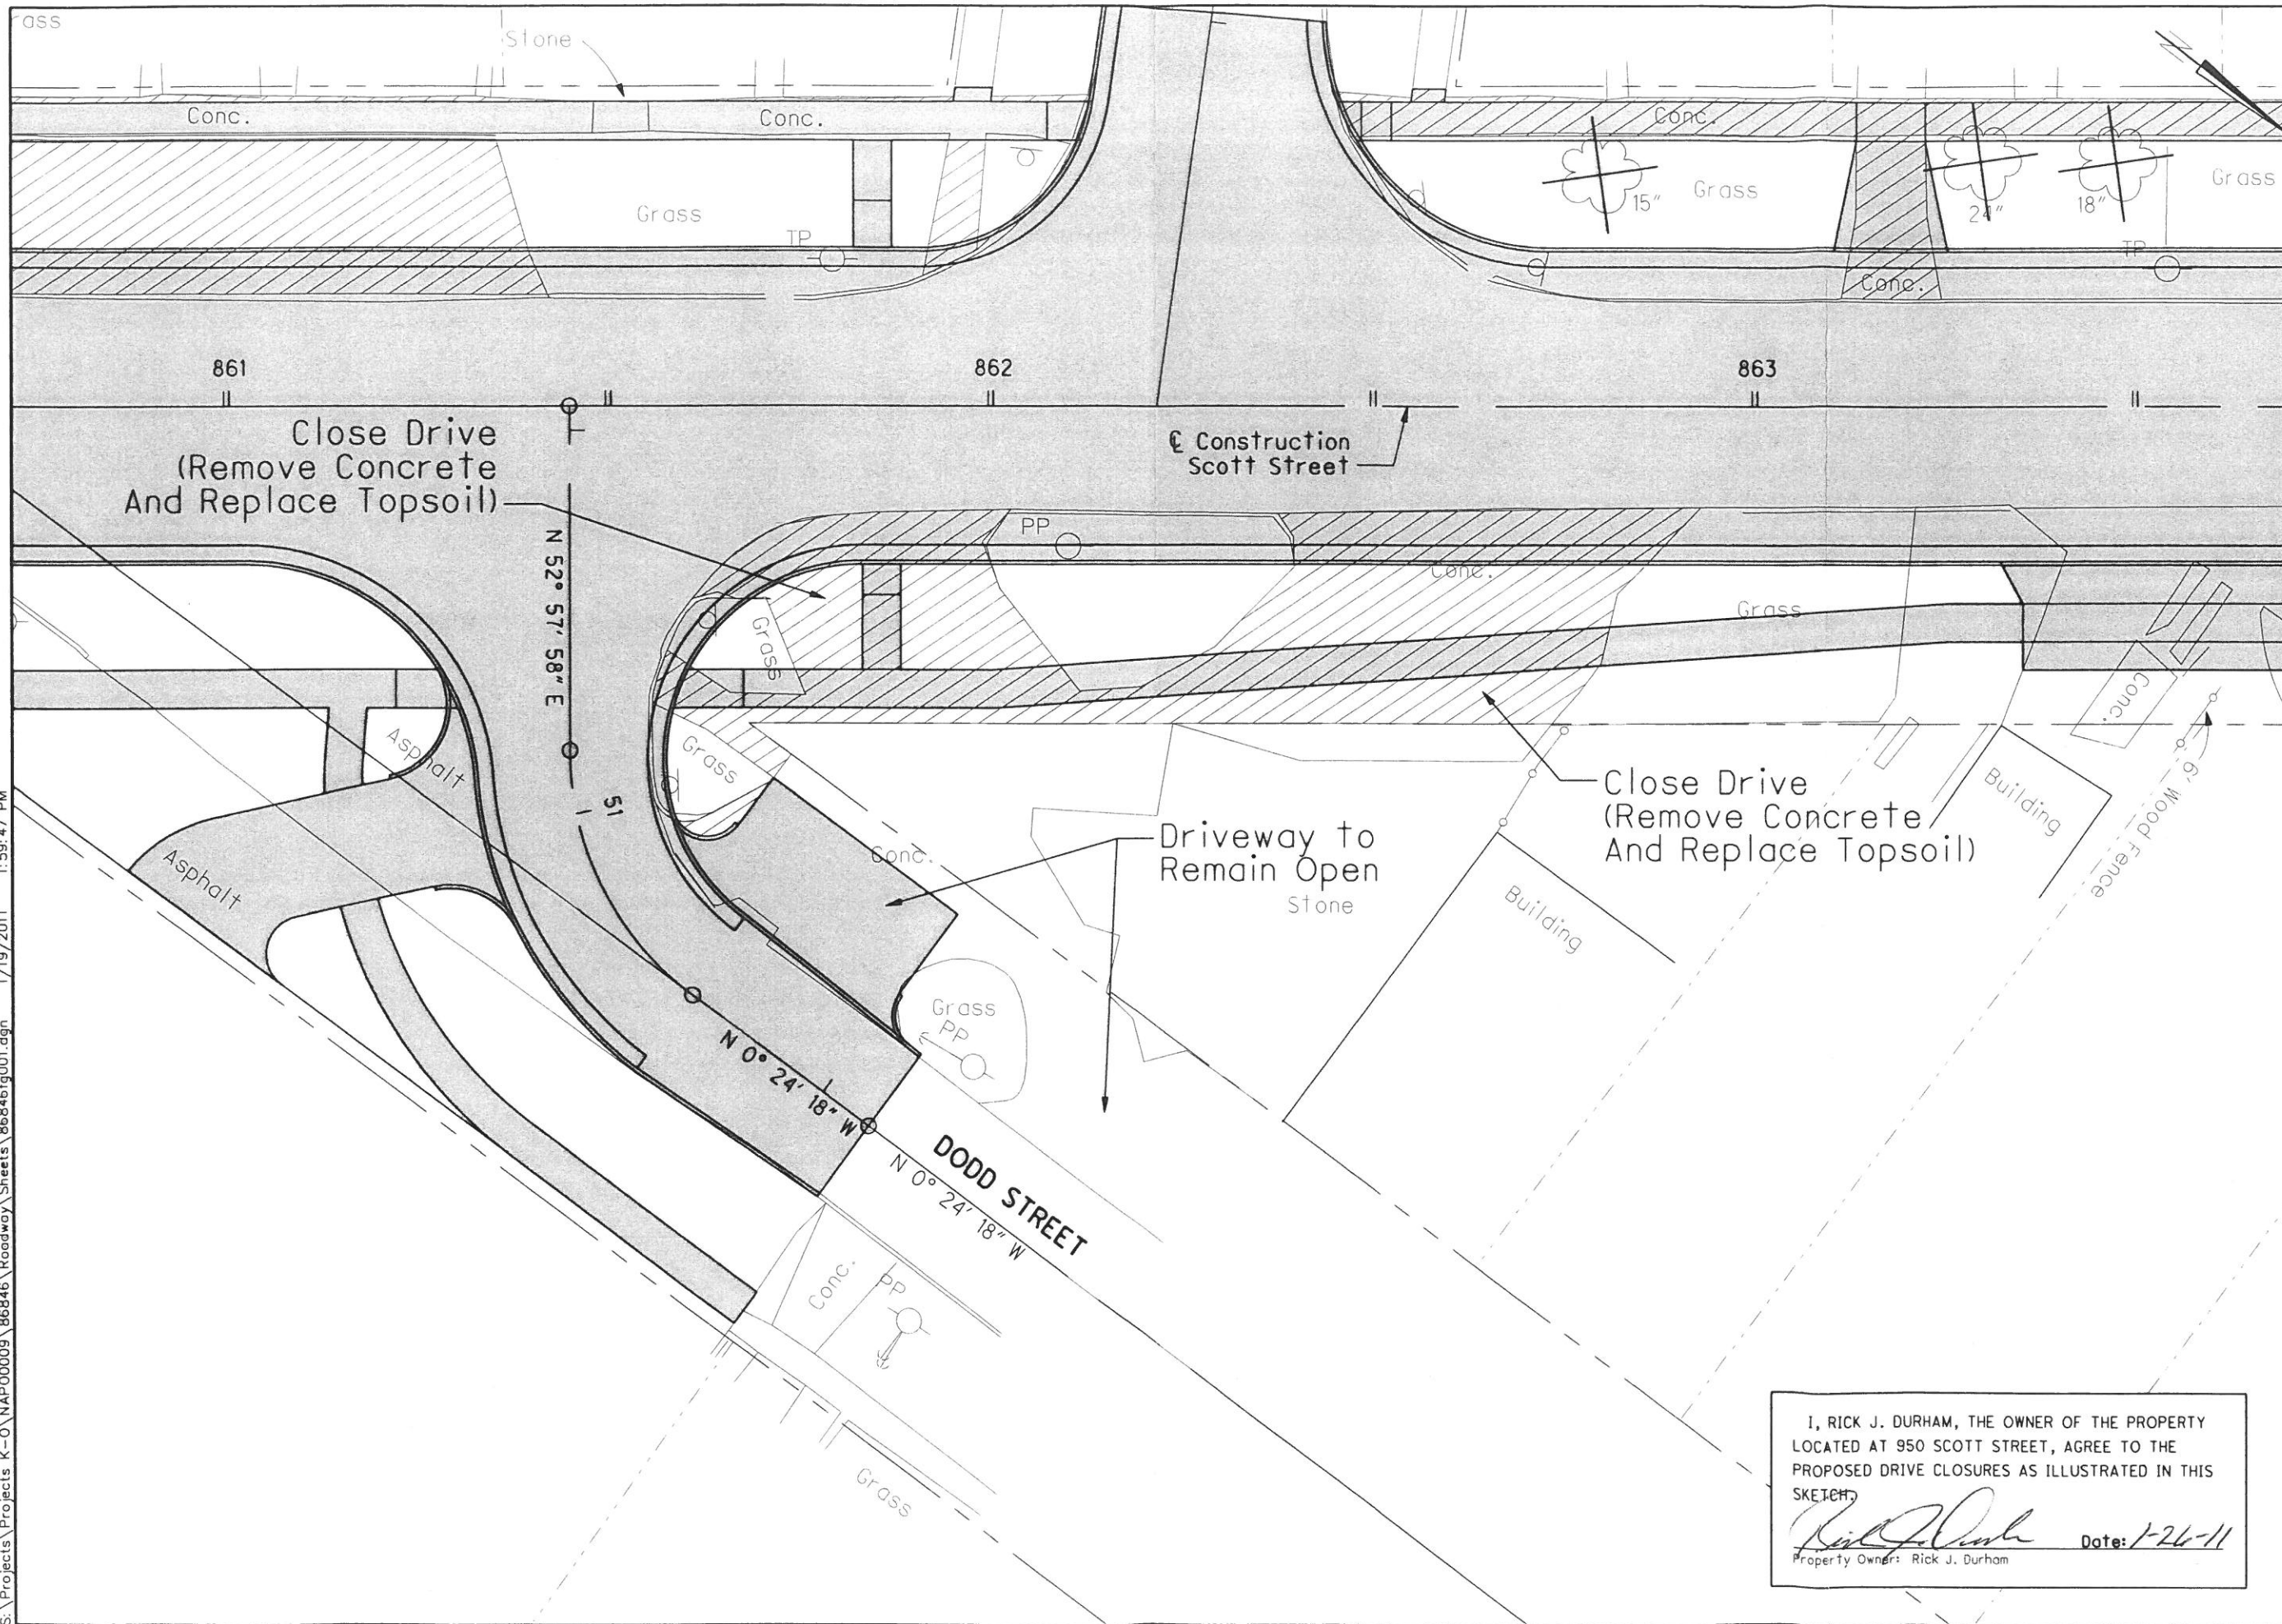

I, RICK J. DURHAM, THE OWNER OF THE PROPERTY LOCATED AT 950 SCOTT STREET, AGREE TO THE PROPOSED DRIVE CLOSURES AS ILLUSTRATED IN THIS SKETCH.

Rick J. Durham Date: 1-26-11
 Property Owner: Rick J. Durham

Created: 1/19/11	Plotted: 1/19/11	Scale: 1"=20'	Contract No. 2010-01 Scott Street Improvements Driveway Closures at 950 Scott Street	 City of Napoleon Engineering Department 255 W. Riverview Ave., P.O. Box 151 Napoleon, Ohio 43545 Phone: (419) 592-4010 Fax: (419) 599-8393	Plans Prepared By Mannik & Smith <small>Civil Engineering, Surveying and Real Estate Consulting</small> 8600 Indus. Blvd. C-200 Warren, Ohio 44558	
Drawn: T.A.R.	Approved: 86846FG001	No.				Date
Drawing Name:	Revision	Chkd. By				