

PERMIT

CITY OF NAPOLEON, OHIO — DEPT. OF BUILDING & ZONING
255 W. Riverview Avenue, Napoleon, Ohio 43545 (419) 592-4010

Permit No. 707 Date Sept. 15, 1983
Job Location 623 Second St. Valuation \$ 4,400
Owner John Fruchey Address 623 Second St.
Contractor Self Name _____ Telephone No. _____
Address 623 Second St., Napoleon, Ohio
Electric Contractor _____
Plumbing Contractor _____
Mechanical Contractor _____

This permit is issued for work described in the plans, specifications, and/or application submitted, as approved by the Building Commissioner of the City of Napoleon, Ohio. Work shall conform to all pertinent construction and land use Codes and Ordinances.

Work Information:
Residential Commercial _____ Industrial _____
New Construction _____ Addition _____ Remodel _____
Brief Description of Work Build a 24' X 28' tow car garage

ISSUED BY Richard A. Wagnon DEPT. OF BUILDING & ZONING
Building Official

PAID

It is the owners or contractors responsibility to call the Building Department for the following (X) inspections:

- Footing excavation prior to placing concrete.
- Footing drains and foundation prior to backfill.
- Prepared sub-grade prior to placing concrete floor slab.
- Sanitary sewer
- Rough-in electrical, plumbing and service framing prior to installing wall board.
- Final electrical, plumbing and heating.
- Final building inspection, prior to occupancy.

SEP 19 1983
PERMIT & FEES
CITY OF NAPOLEON

Building Permit	\$ <u>16.50</u>
Electrical Permit	\$ <u>9.00</u>
Plumbing Permit	\$ _____
Mechanical Permit	\$ _____
Demolition Permit	\$ _____
Zoning Permit	\$ _____
Sign Permit	\$ _____
Water Tap	\$ _____
Sewer Tap	\$ _____
Temp. Elec.	\$ _____
Other _____	\$ _____
TOTAL FEES	\$ <u>25.50</u>
LESS FEES PAID	\$ <u>-0-</u>
BALANCE DUE	\$ <u>25.50</u>

Permit is not valid until all fees are paid in full, and shall be void if work is not started within six months of date above.

CITY OF NAPOLEON
BUILDING INSPECTION DEPARTMENT
APPLICATION FOR BUILDING PERMIT
(Please print or type)

The undersigned hereby makes application for construction, installation, or alteration work as herein specified, agreeing to do all such work in strict accordance with the City of Napoleon's adopted Building Codes.

Location of project 623 2nd St Cost of project _____
Owner's Name John Trusky Address 623 2nd St.
Contractor _____ Telephone No. _____
Address _____

Lot Information: (Not required for siding job)

Lot No. _____ Subdivision Huddle add.
Zoning District A Lot Size _____ ft. X _____ ft. Area _____ sq. ft.
Setbacks: Front _____ Right Side _____ Left Side _____ Rear _____

Work Information:

Residential Commercial _____ Industrial _____
New Construction _____ Addition ~~Accessory~~ Remodel _____
Accessory Building Garage Siding _____

Brief Description of Work:----- Build a 24' x 28' two
car garage (Specific Type)

Size: Length _____ Width _____ No. of Stories _____
Area: 1st Floor _____ sq. ft. Basement _____ sq. ft.
2nd Floor _____ sq. ft. Accessory Bldg. _____ sq. ft.
3rd Floor _____ sq. ft. Other _____ sq. ft.

Additional Information: _____

APPLICATION FOR PERMIT SHALL BE ACCOMPANIED BY TWO COMPLETE SETS OF PLANS INCLUDING: ELEVATIONS, FLOOR PLANS, CROSS SECTIONS AND PLOT PLAN. IF ADDITION OR REMODELING, SHOW ALL EXISTING STRUCTURES AND THEIR SIZE AND LOCATION. ALL PLANS SHALL BE DRAWN TO SCALE.

Date _____ Applicant's Signature X

PERMIT NO. 707
PERMIT FEE \$ 16.50

CITY OF NAPOLEON
BUILDING INSPECTION DEPARTMENT
APPLICATION FOR ELECTRICAL PERMIT
(Please print or type)

The undersigned hereby makes application for installation or replacement of electrical equipment as herein specified, agreeing to do all such work in strict accordance with the City of Napoleon's adopted Electrical Codes.

Owner's Name John Truchey Address 623 2nd St

Electrical Contractor Owner Telephone No. _____

Address _____

General Contractor _____ Telephone No. _____

Address _____

Location of Project 623 2nd St Cost of Project 4400.00

Work Information:

Residential Single Commercial _____ Industrial _____
No. Units

New _____ Service Change _____ Rewiring _____ Additional Wiring _____

Brief Description of Work: _____

Size of proposed service entrance 200 AMP Number of new circuits 4

Type of proposed service entrance _____ Underground Overhead _____

Require Temporary Electric No (Yes or No)

Total Floor Area - Commercial and Industrial only _____ sq. ft.

Additional Information: _____

*Ground fault circuit interrupter protection is required on all 120-volt single phase, 15 and 20 amp. Circuits which are part of a temporary electric service: and also on bathroom, outdoor, and garage receptacles in all dwelling units. Art. 210-8 N.E.C.

*Application for permit shall be accompanied by two complete sets of plans including: Electrical layout and riser diagram. (For commercial and industrial work only).

Date _____ Applicant's Signature [Signature]

PERMIT NO. 107
PERMIT FEE \$ 9.00

4/4/2008


084 ACFT
36973.675 SQ FT

HOUSE 2693.80 SQ FT
BARN 216 SQ FT

NOT TO SCALE

SCALE
1" = 30'

JOHN E FRUCI
623 SECOND STREET

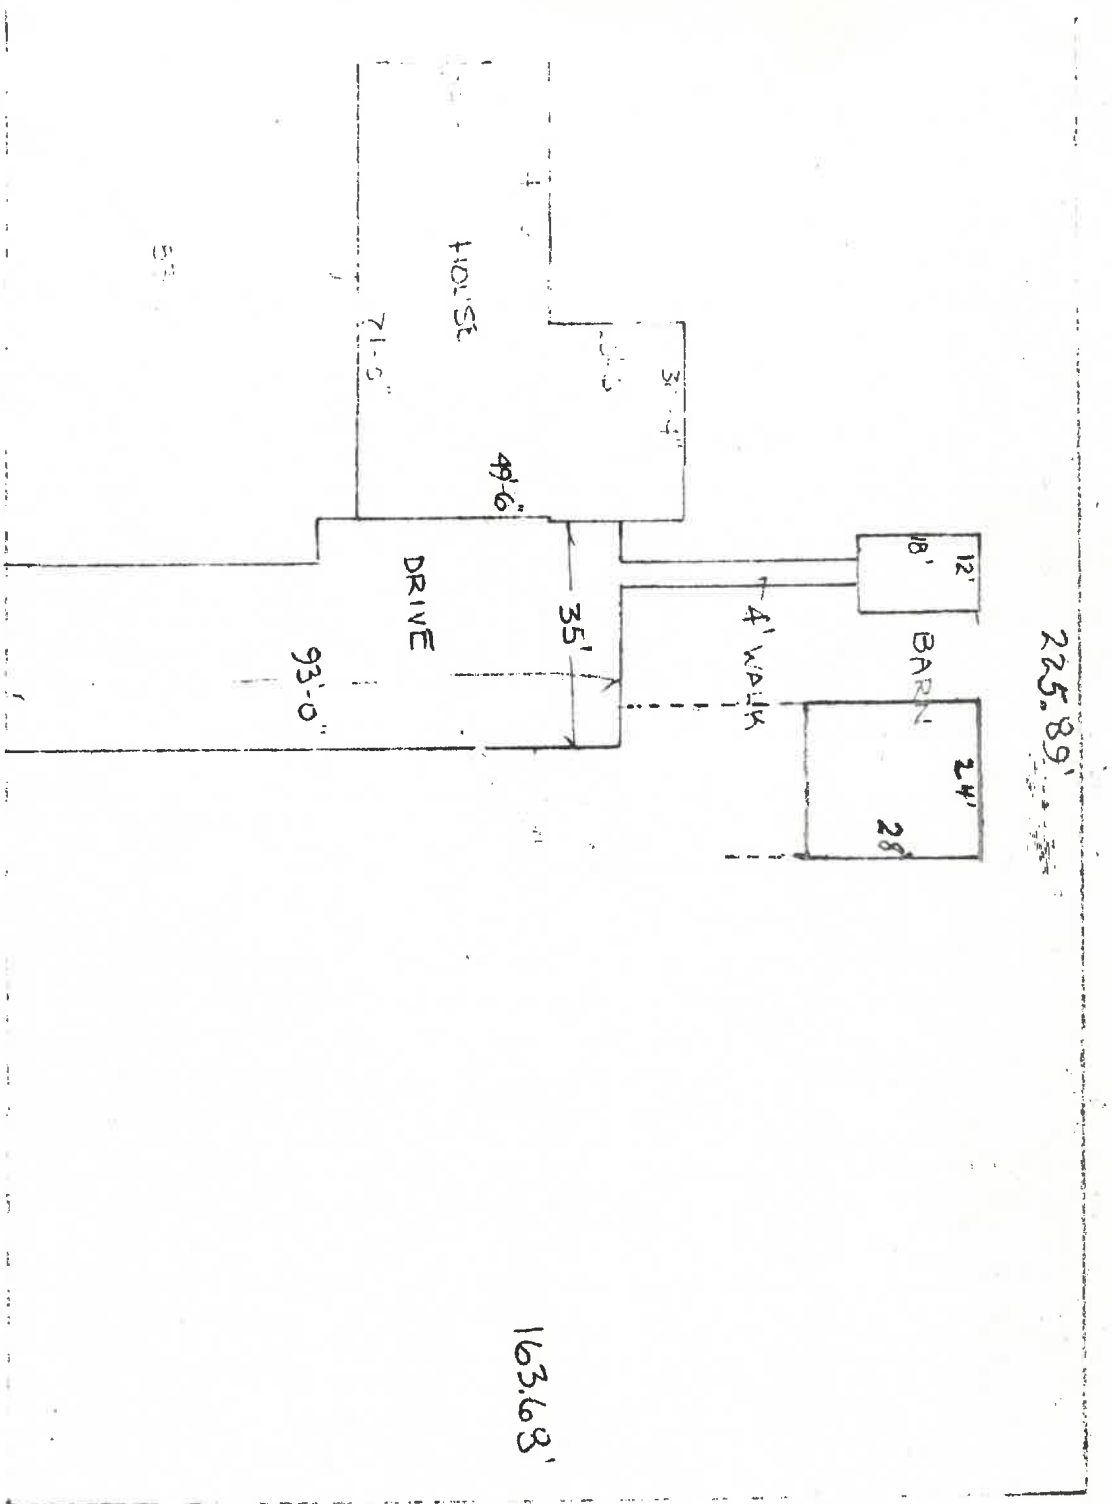

ALLEY 16'-0"

Rt 57
KNYS

PERMIT
CITY OF NAPOLEON, OHIO — DEPT. OF BUILDING & ZONING
255 W. Riverview Avenue, Napoleon, Ohio 43545 (419) 592-4010

Permit No. 707 Date Sept. 15, 1983
 Job Location 623 Second St. Valuation \$ 4,400
 Owner John Fruchey Address 623 Second St.
 Contractor Self Address 623 Second St., Napoleon, Ohio Telephone No. _____
 Electric Contractor _____
 Plumbing Contractor _____
 Mechanical Contractor _____

This permit is issued for work described in the plans, specifications, and/or application submitted, as approved by the Building Commissioner of the City of Napoleon, Ohio. Work shall conform to all pertinent construction and land use Codes and Ordinances.

Work Information:
 Residential Commercial _____ Industrial _____
 New Construction _____ Addition _____ Remodel _____
 Brief Description of Work Build a 24' x 26' tow car garage

ISSUED BY _____ DEPT. OF BUILDING & ZONING
PAID

It is the owners or contractors responsibility to call the Building Department for the following (X) inspections:


- Footing excavation prior to placing concrete.
- Footing drains and foundation prior to backfill.
- Prepared sub-grade prior to placing concrete floor slab.
- Sanitary sewer
- Rough-in electrical, plumbing and service framing prior to installing wall board.
- Final electrical, plumbing and heating.
- Final building inspection, prior to occupancy.

SEP 19 1983

PERMIT & FEES CITY OF NAPOLEON

Building Permit	\$ <u>16.50</u>
Electrical Permit	\$ <u>9.00</u>
Plumbing Permit	\$ _____
Mechanical Permit	\$ _____
Demolition Permit	\$ _____
Zoning Permit	\$ _____
Sign Permit	\$ _____
Water Tap	\$ _____
Sewer Tap	\$ _____
Temp. Elec.	\$ _____
Other	\$ _____
TOTAL FEES	\$ <u>25.50</u>
LESS FEES PAID	\$ <u>-0-</u>
BALANCE DUE	\$ <u>25.50</u>

Permit is not valid until all fees are paid in full, and shall be void if work is not started within six months of date above.

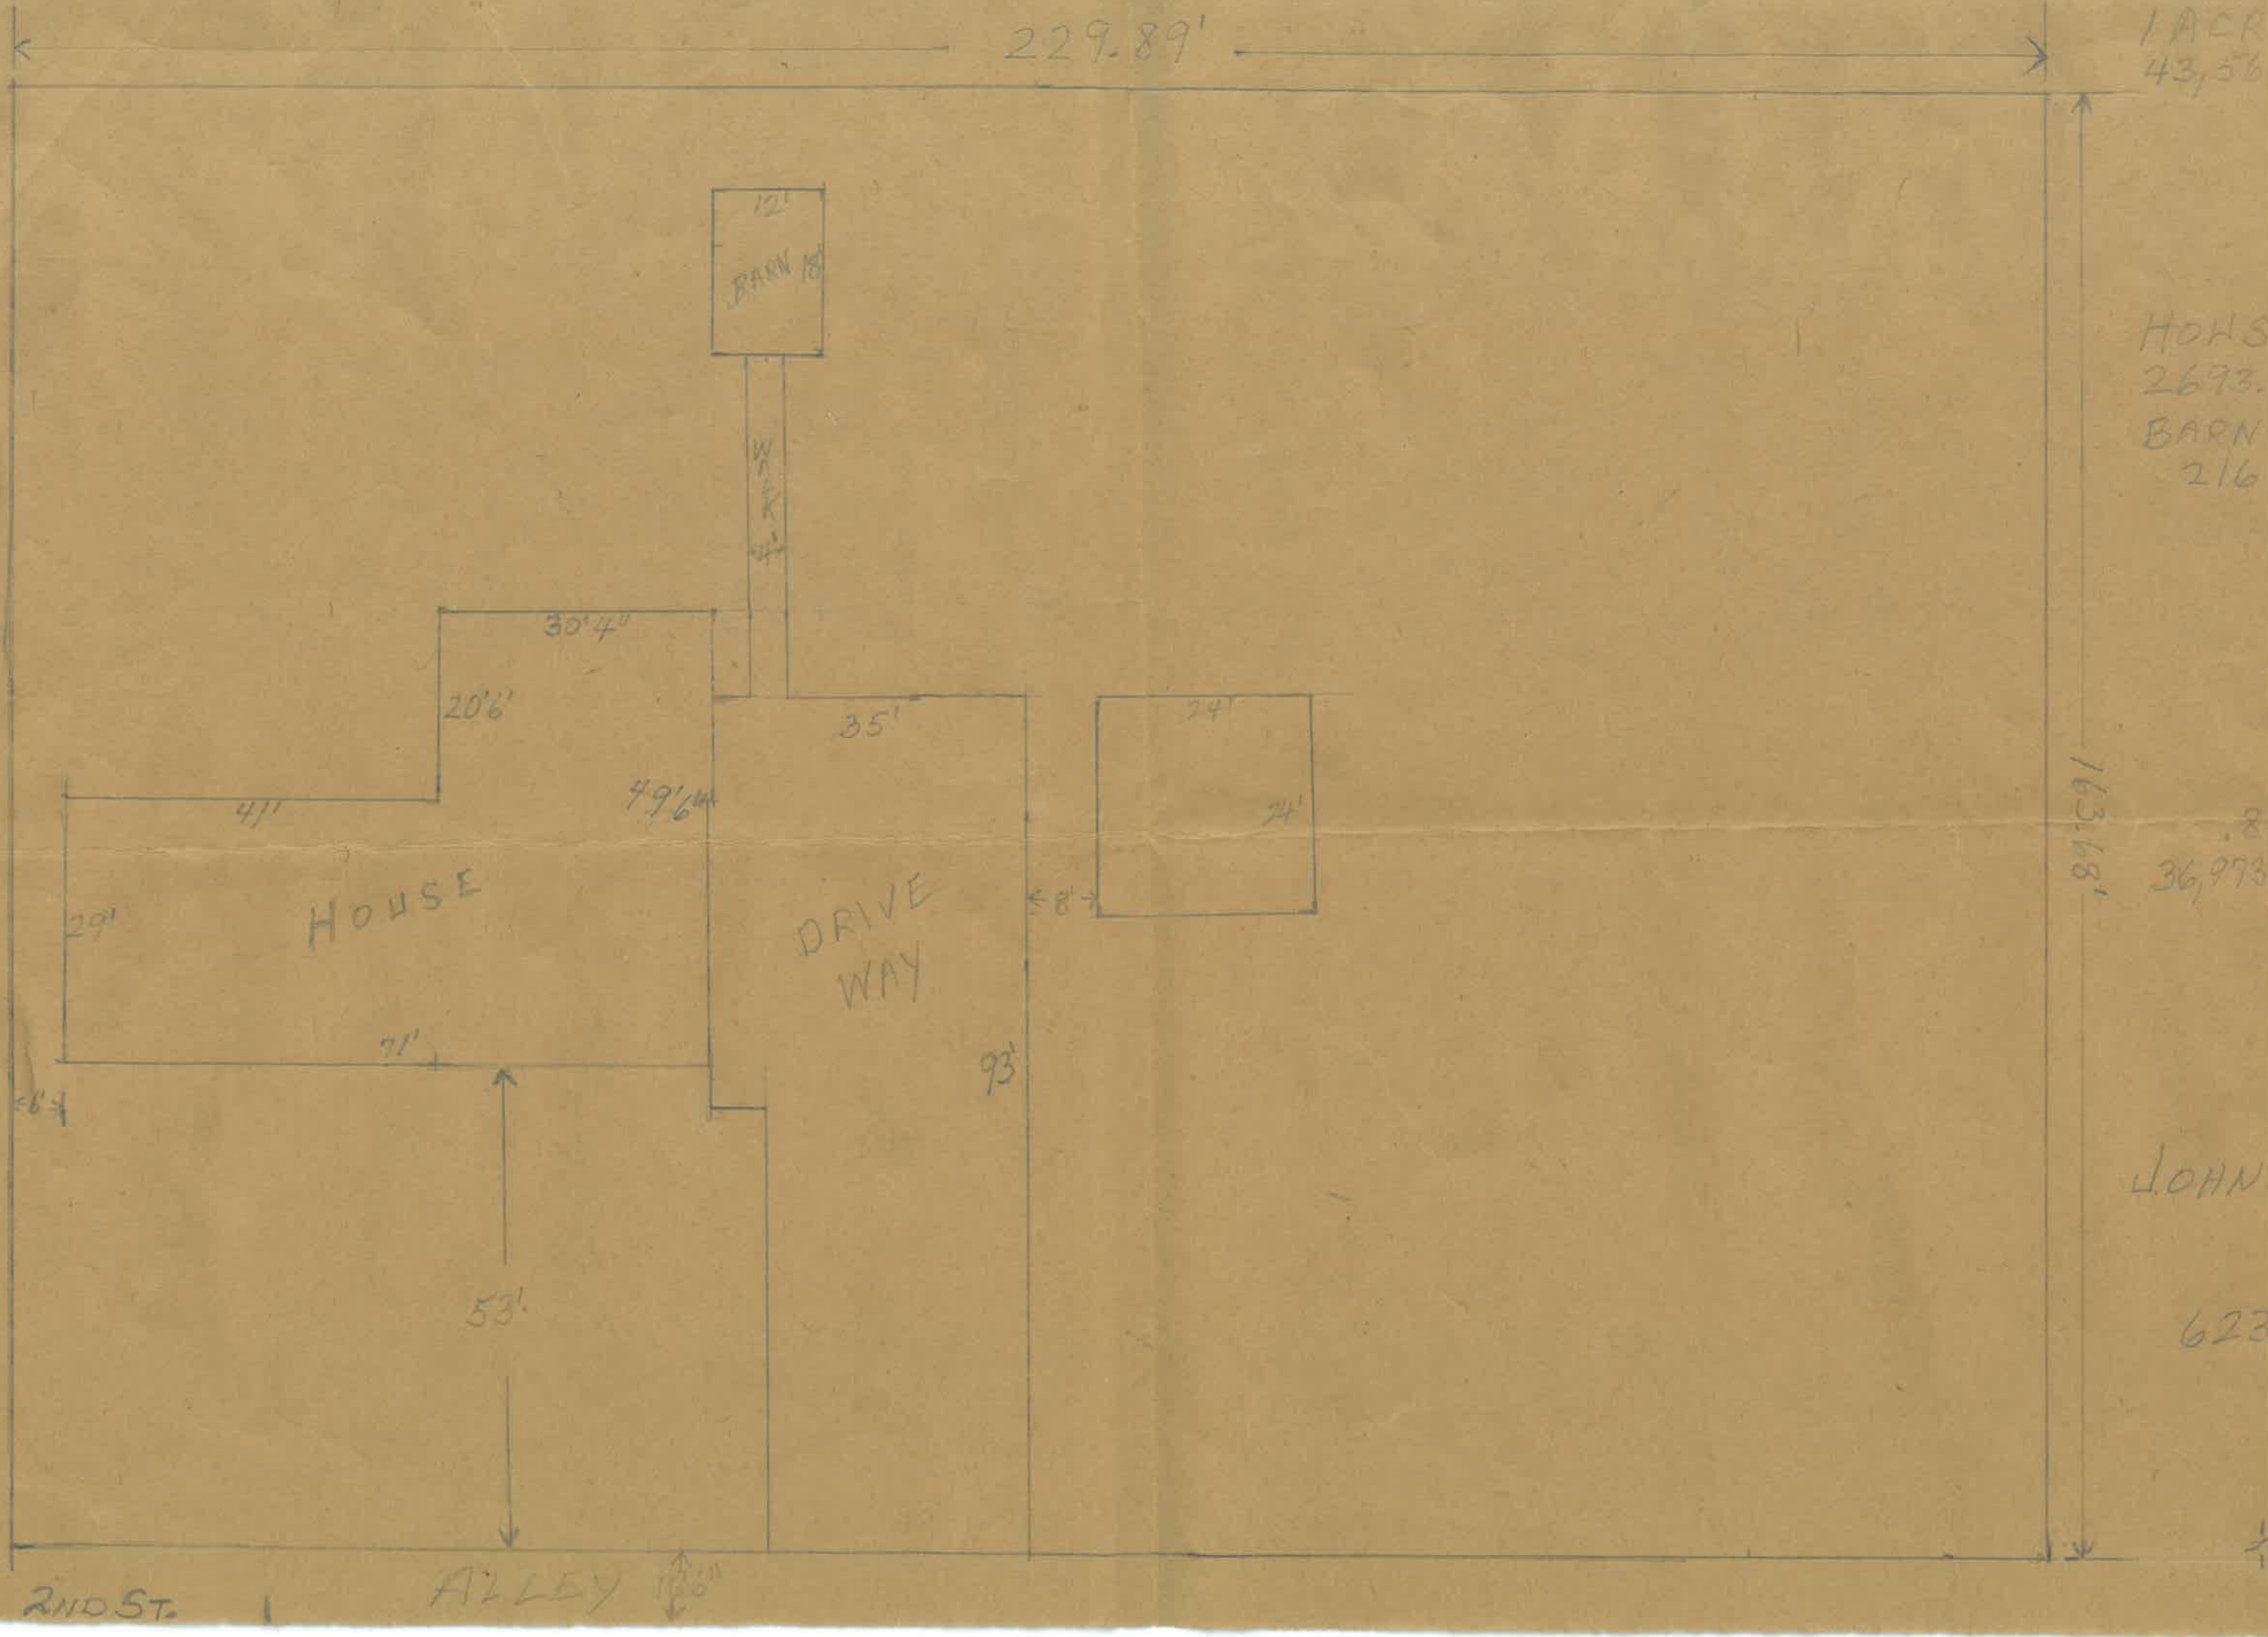

1 ACR
43,56

HOUS
2693
BARN
216

.8
36,973

JOHN

623

2ND ST.

ALLEY 36'