


Seward Ave.

8" W.M.

1-6-2022
Miller Construction
1" = 20'
Insp. By: A. Debl

- Installed remainder of
sanitary from stub out of
house from last fall.

- Install water service to
curb intake

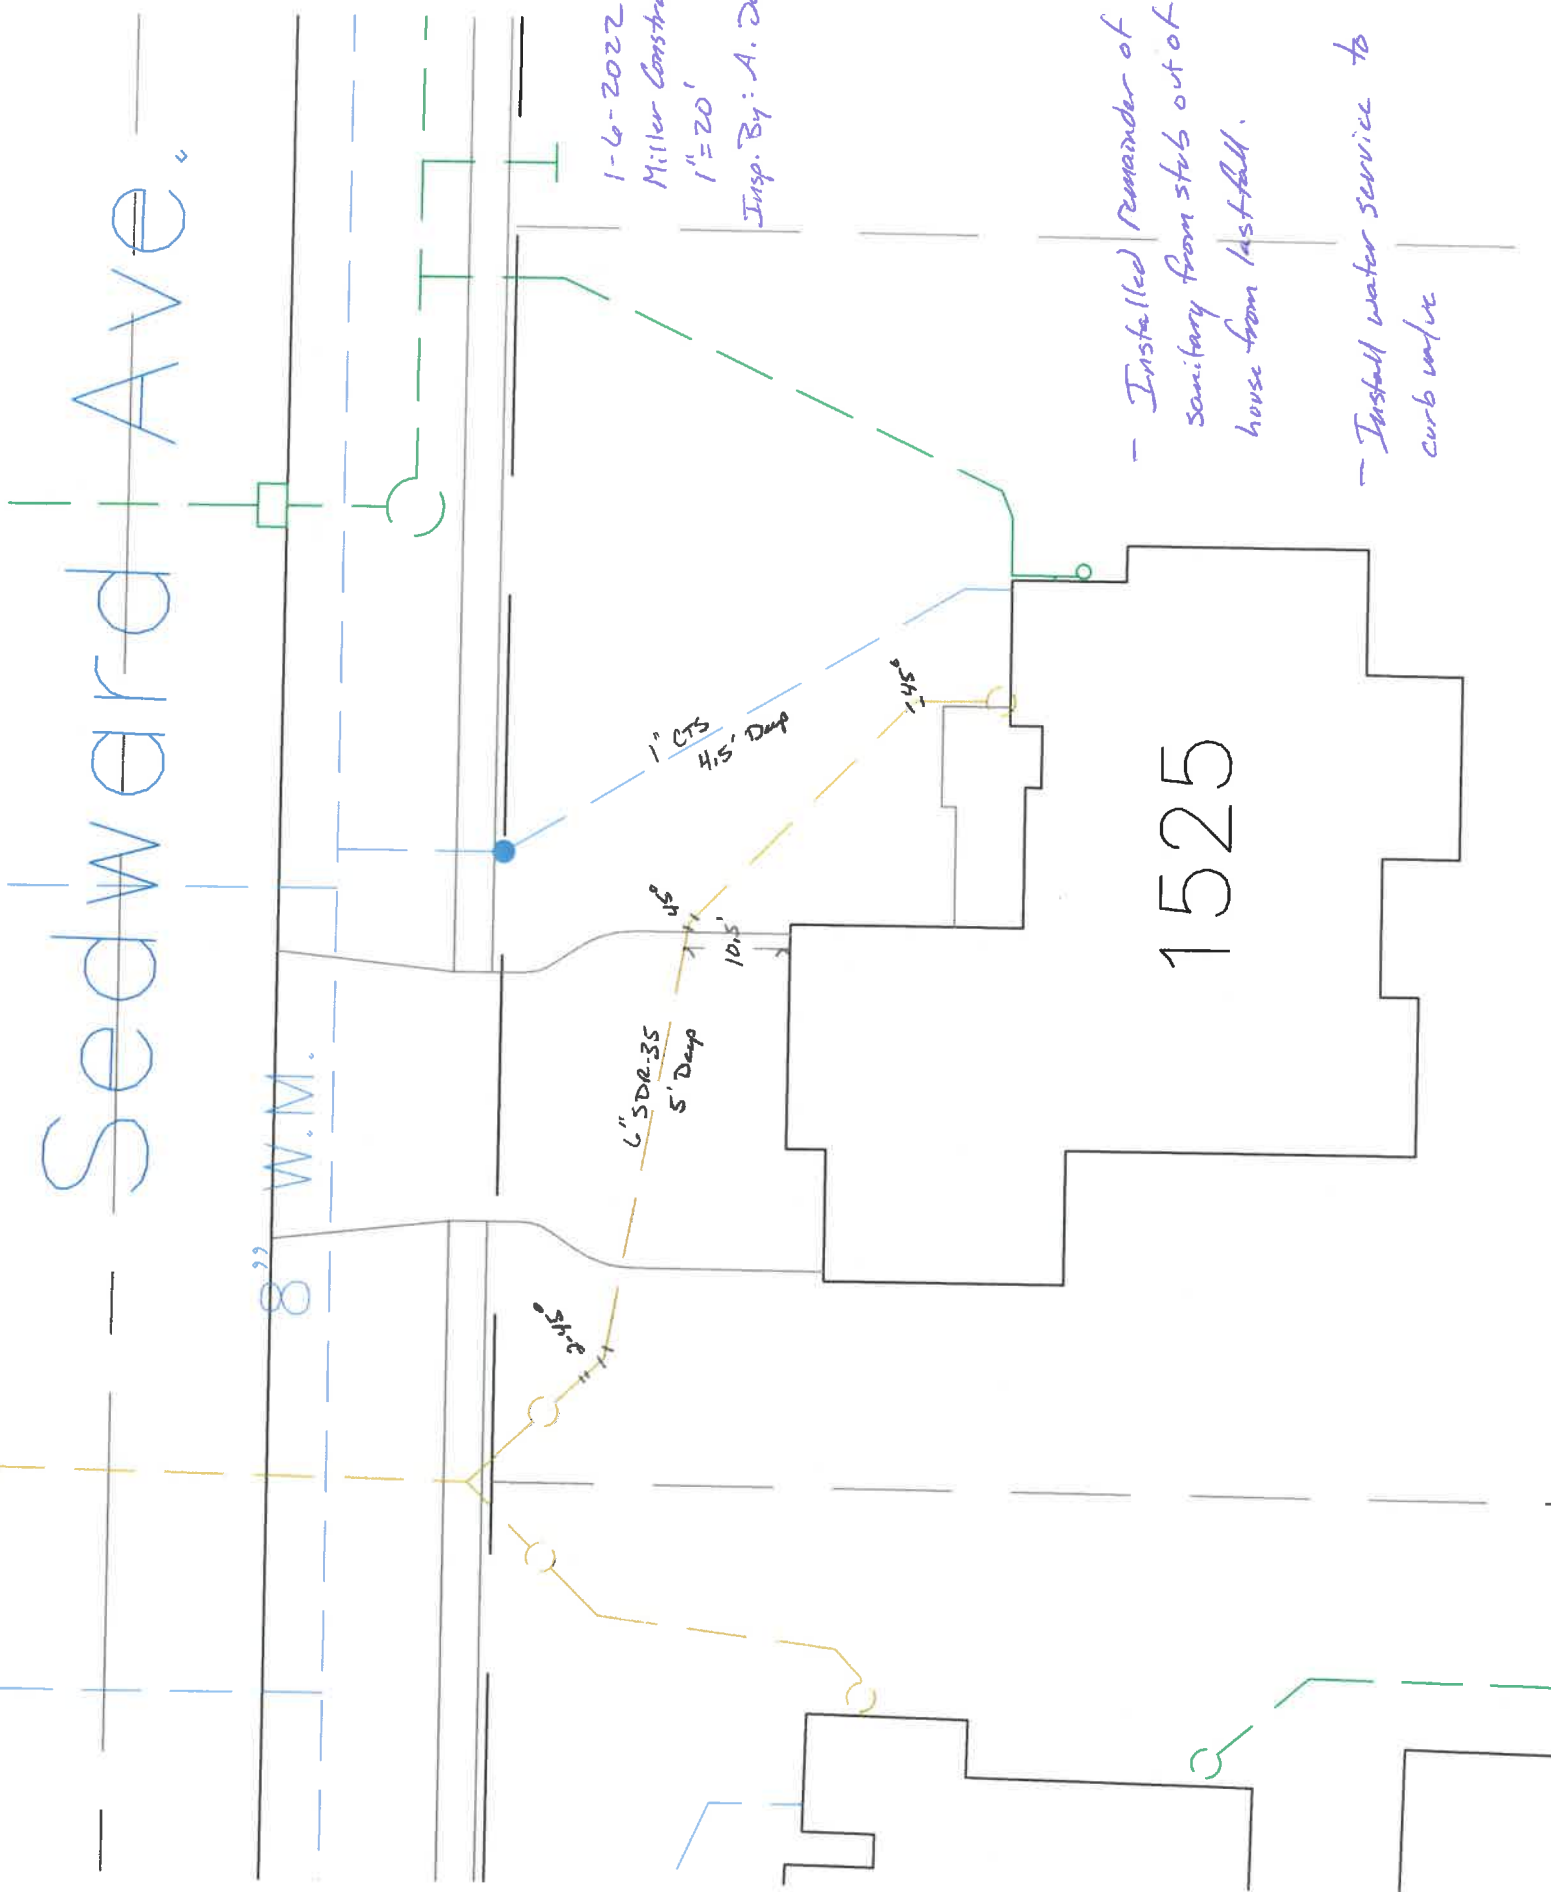

1525