

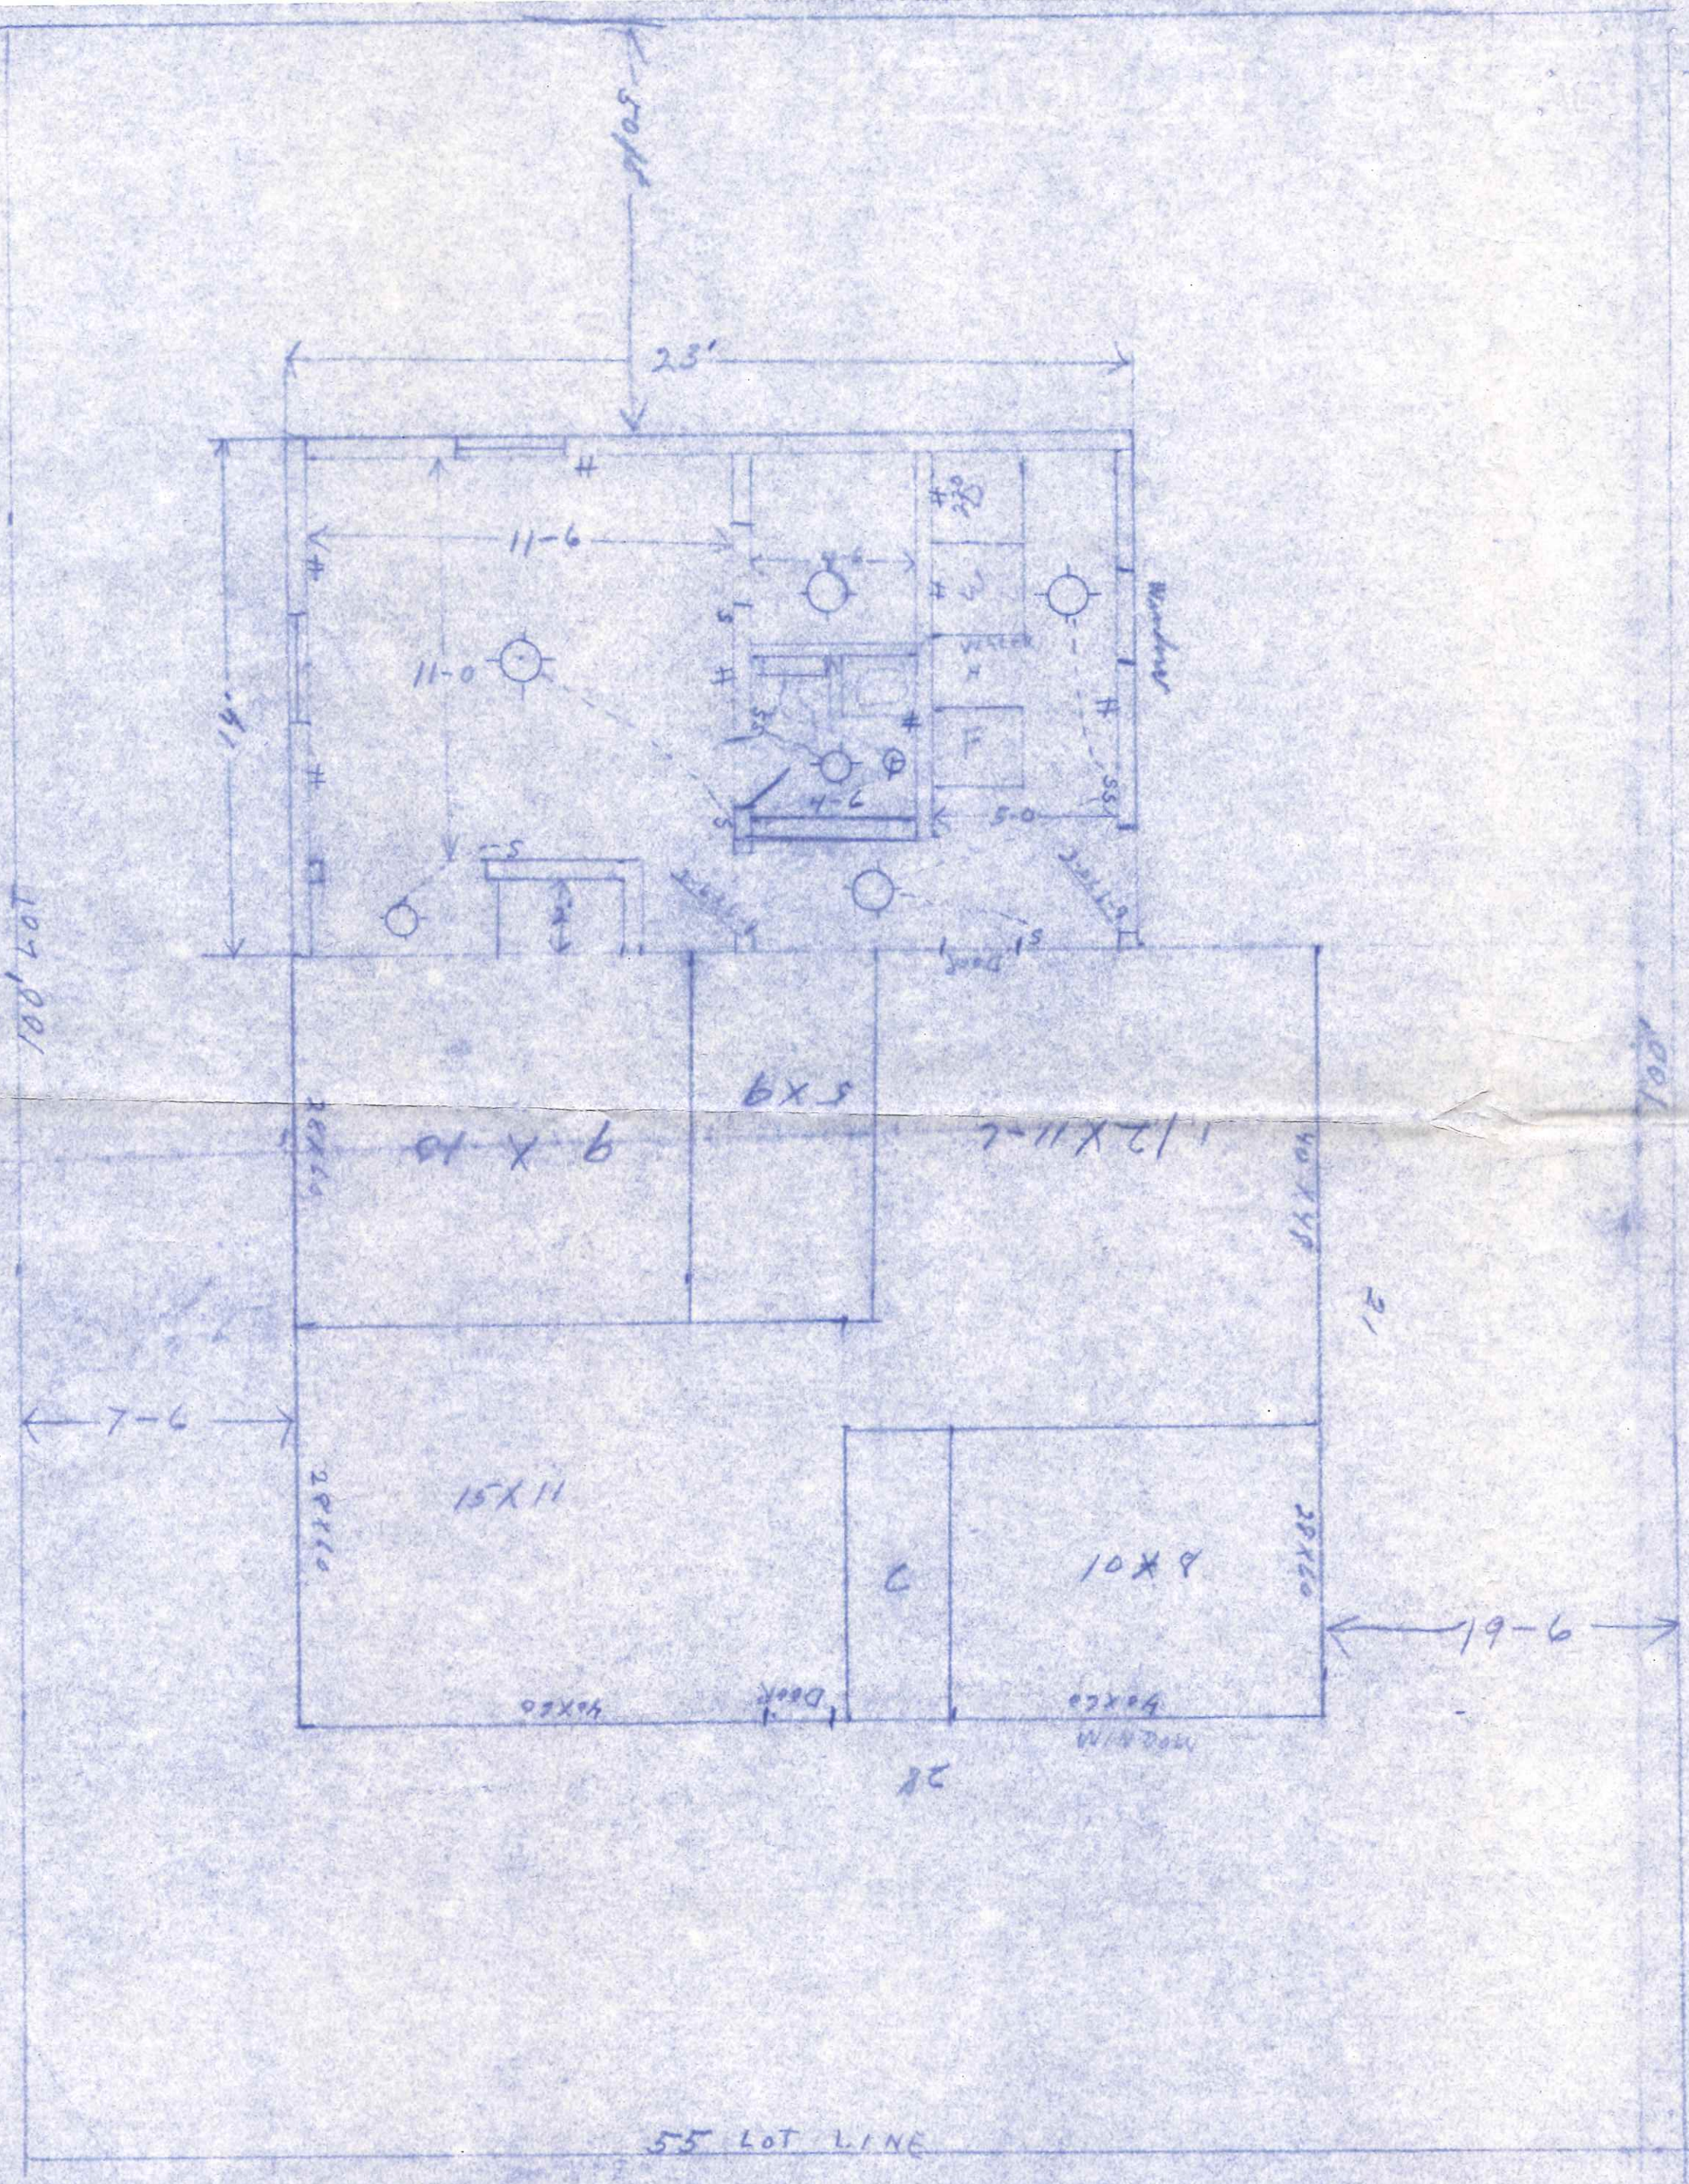
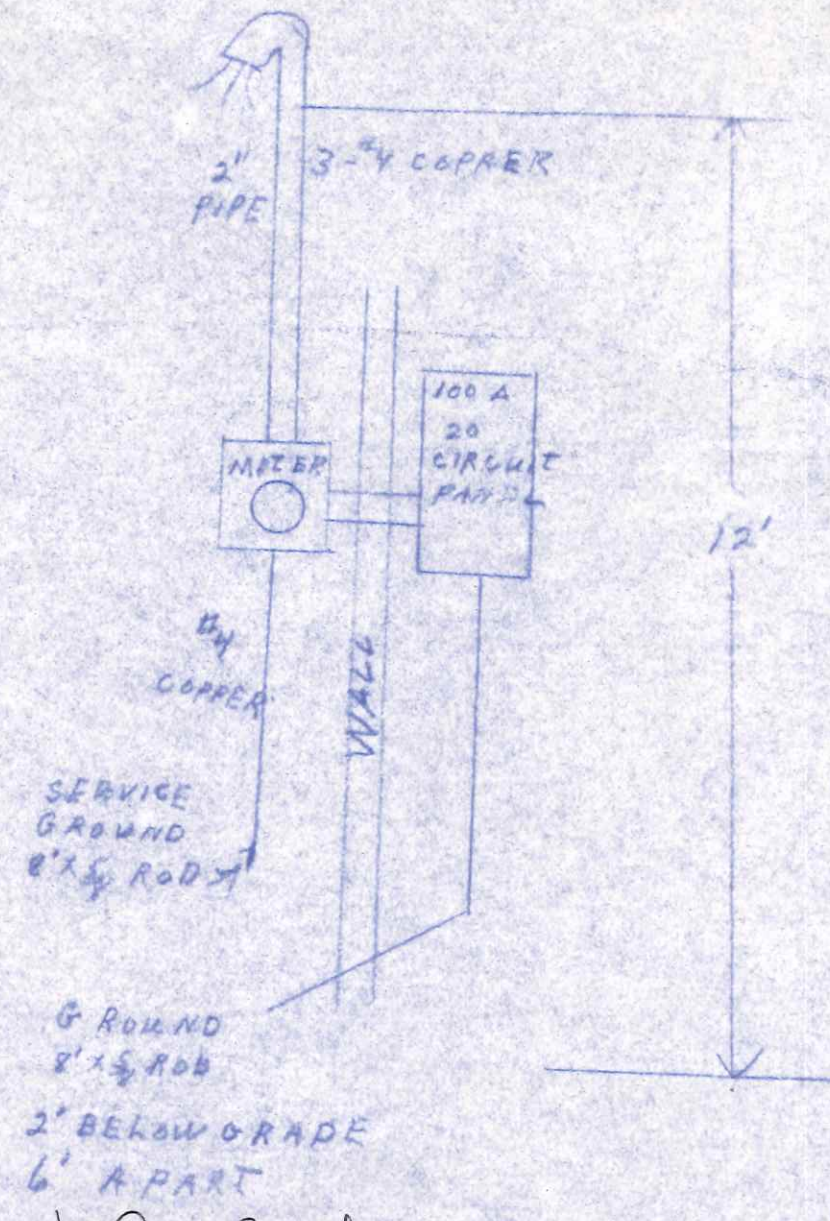


15 x 11

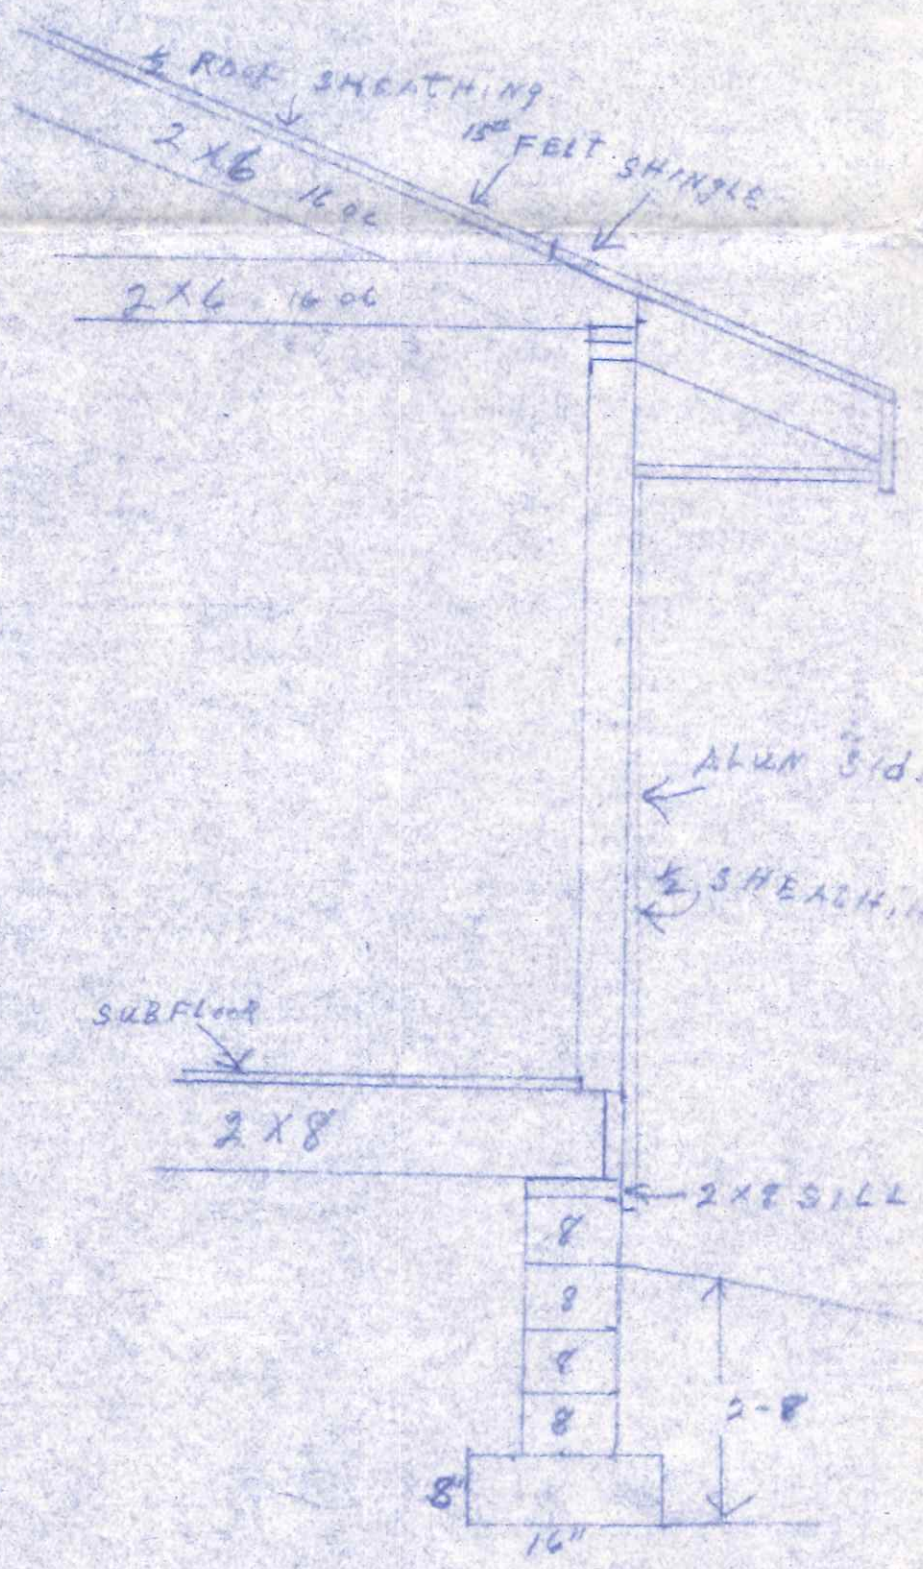

CITY OF NAPOLEON
 BUILDING DEPT.
 Plan Approval
 By KAY Date 6/15/83

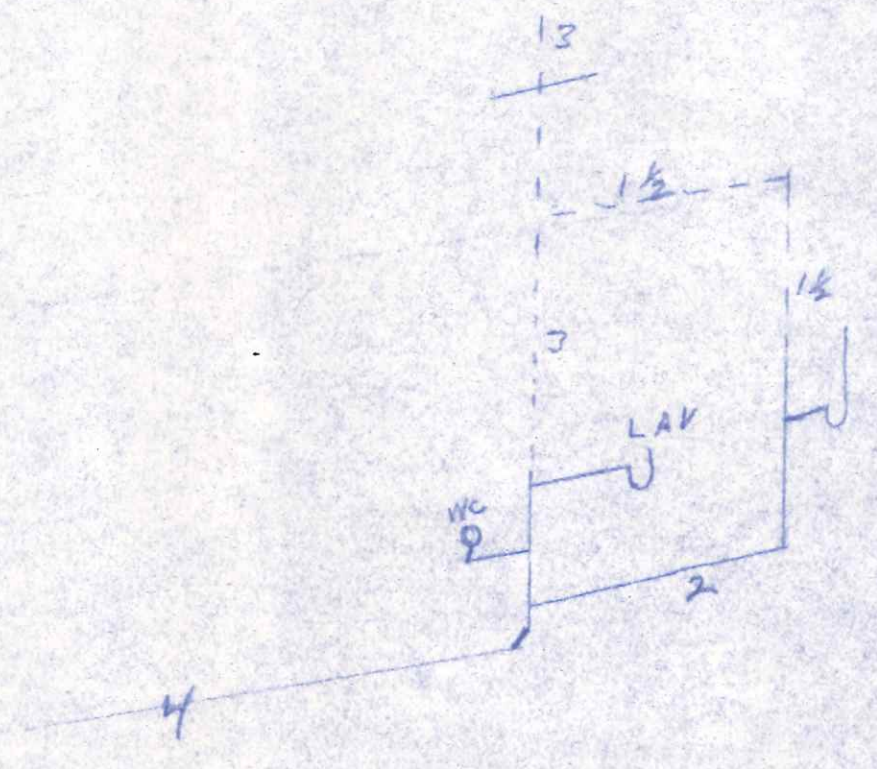

1110 N Sheffield