



12-22-2020
King Excavating
Insg By: C. Luffs
1" = 20'

Water Service inspected by B. Okoley
12-22-2020

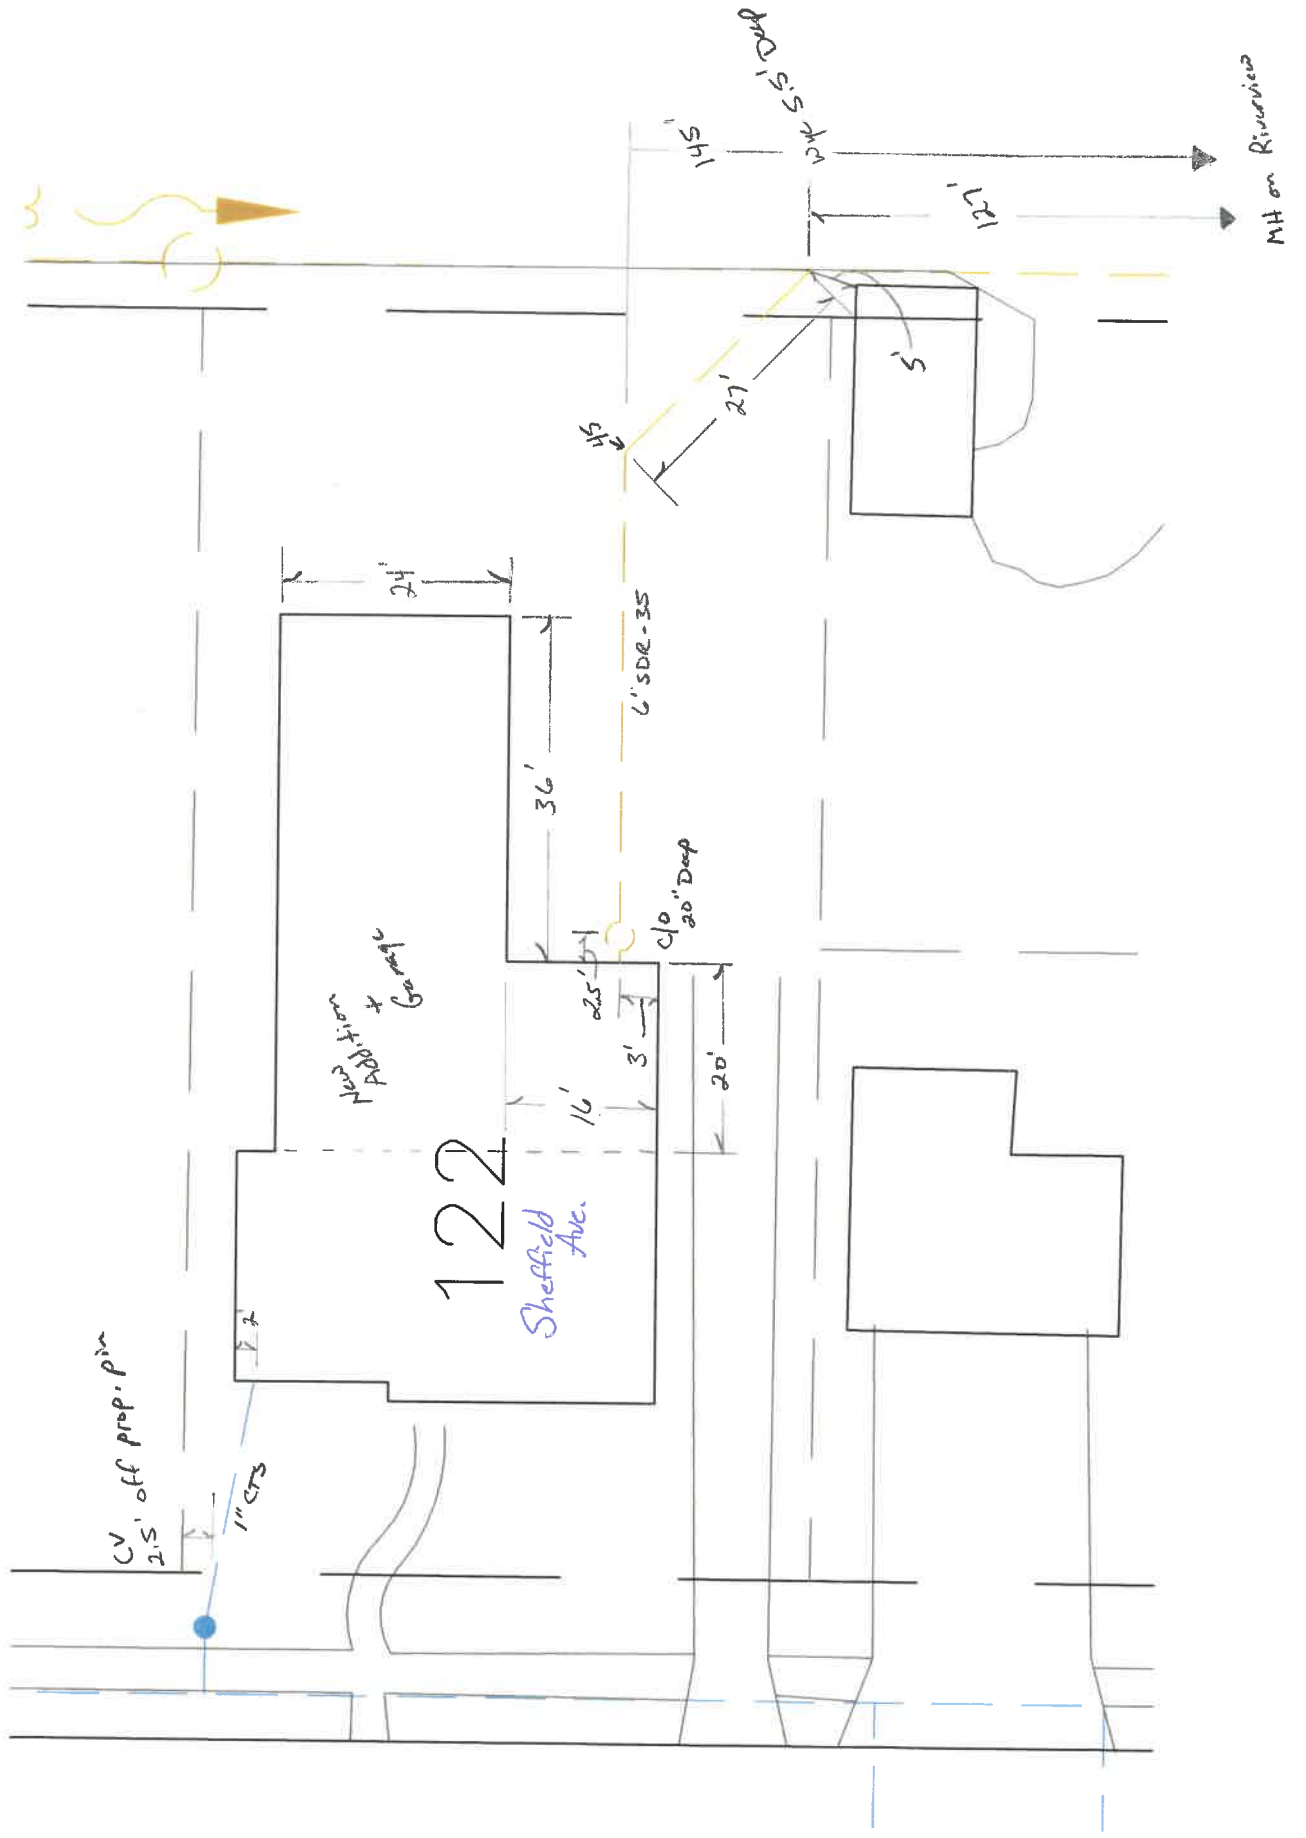

2020.12.12

Chad S. Lucas

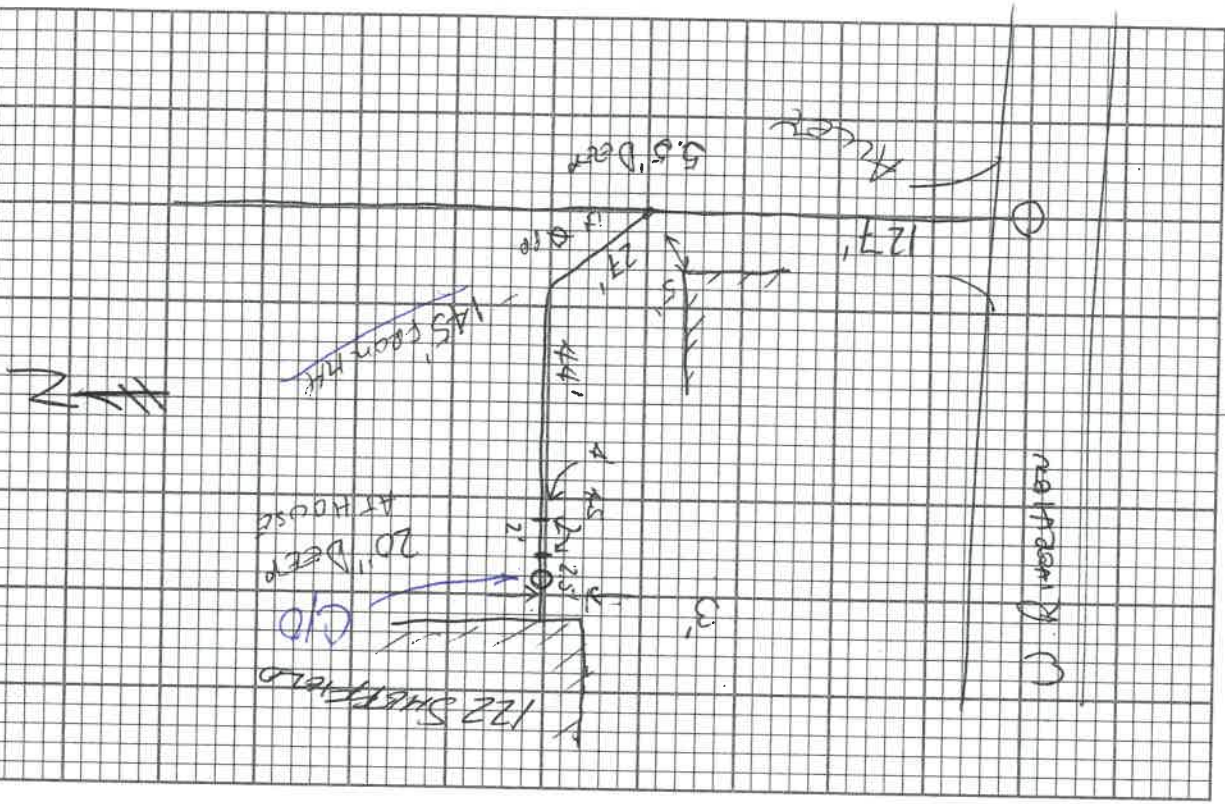

4" Sched 40 → 6" PVC
Connected w/ Ferrule 1.5' from
FOUNDATION