


CITY OF NAPOLEON
 ENGINEERING DEPT.
 255 W. RIVERVIEW
 NAPOLEON, OH 43545

JOB 410 SHEFFIELD
 SHEET NO 216 SHEFFIELD OF 3RD ADD.
 CALCULATED BY _____ DATE _____
 CHECKED BY _____ DATE _____
 SCALE _____

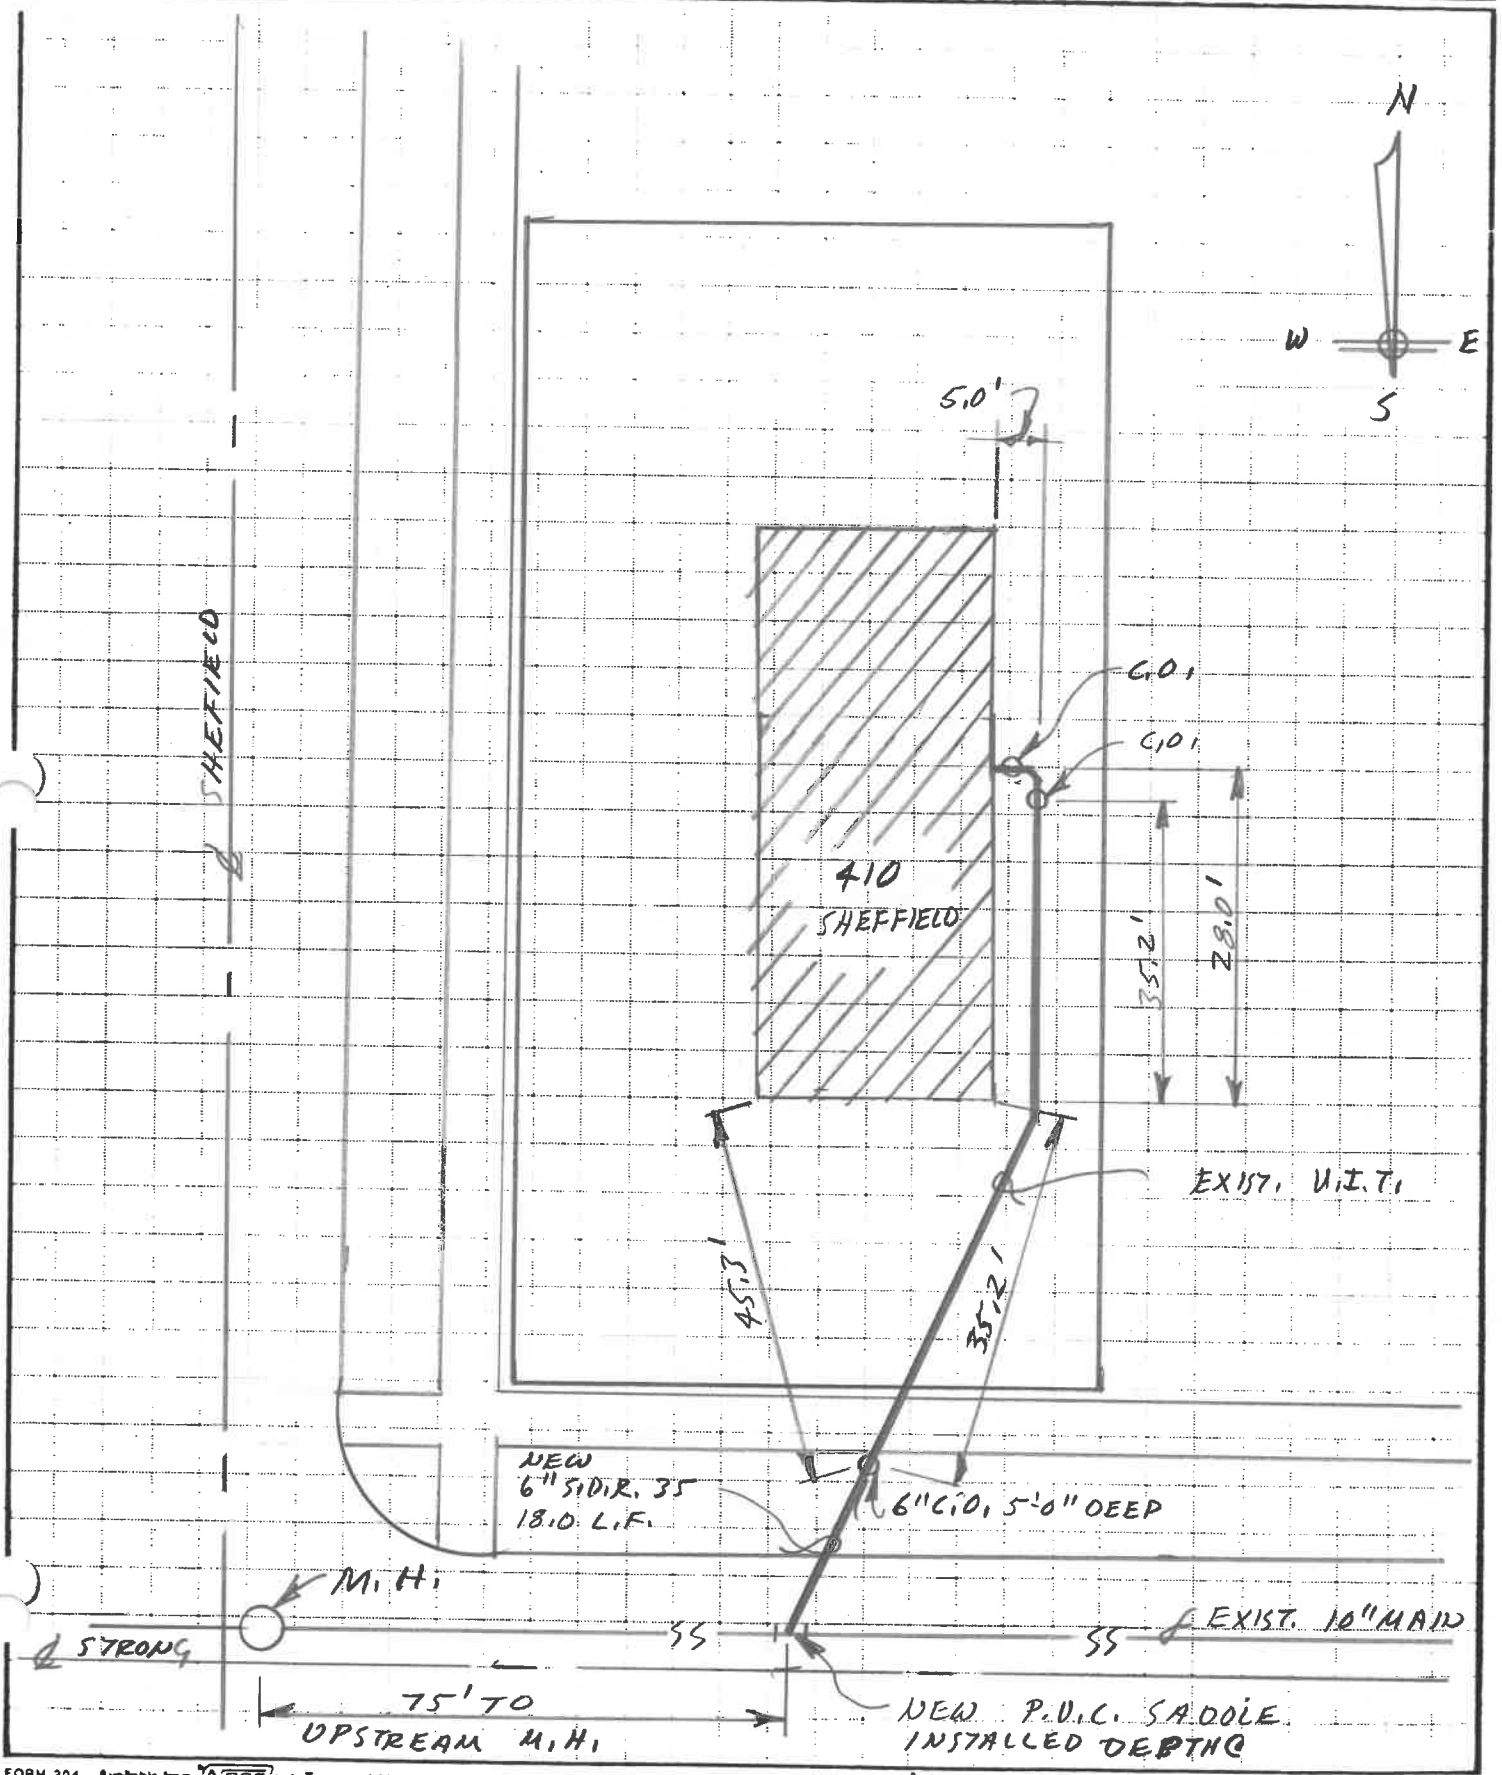

MAIN = 7.01