

WATER TAPPING PERMIT

issued by

The Napoleon Water Distribution Department

255 West Riverview Ave. Napoleon, Ohio 43545 Ph. 592-4010

Entry No. _____

Permit No. _____ Issued _____ Received of _____ (\$ _____) .00

(Charge for tapping permit to supply water service to) Lot No. _____ Sub Div. _____

Street No. _____ Tap Size _____ " Cost \$ _____ .00 Plumber _____



Date completed 11-15-90 Approved by _____
water distribution dept. _____ finance director _____

Name _____ Size of tap 1" Date 11-15-90 Street and No. 321 Short St.

Old Tap No. 2128 New Tap No. 9049 Size and Kind of Main 8" P.V.C.

Location of Main north edge of road Depth of Main 5'

Distance from Hydrant/Valve corp 135' west of Hyd #425 Distance to Curb Stop from Corp. 18'

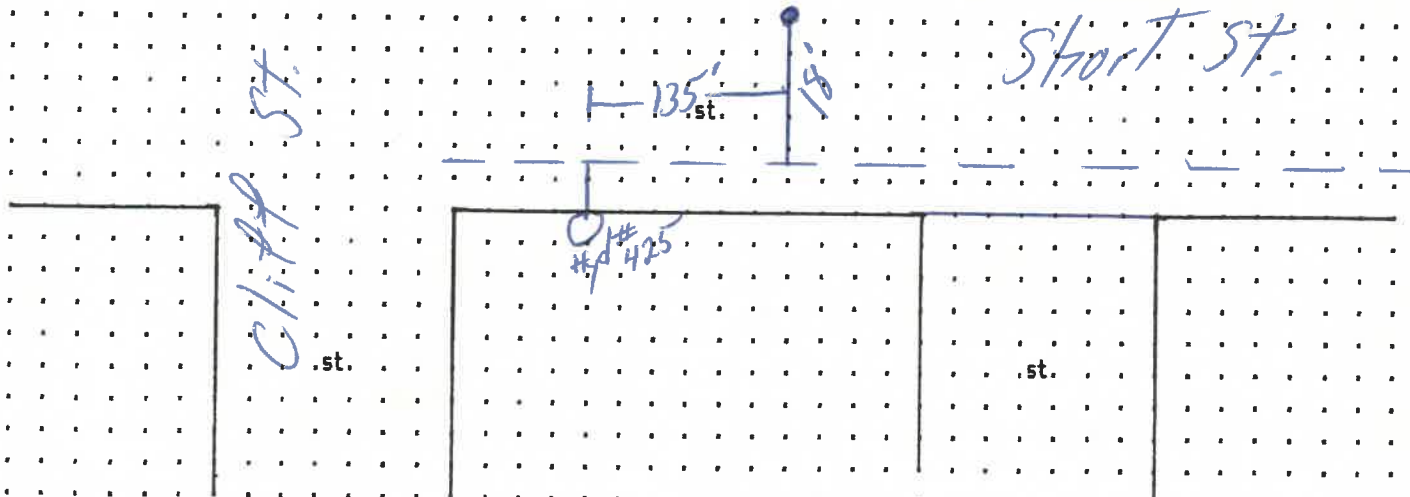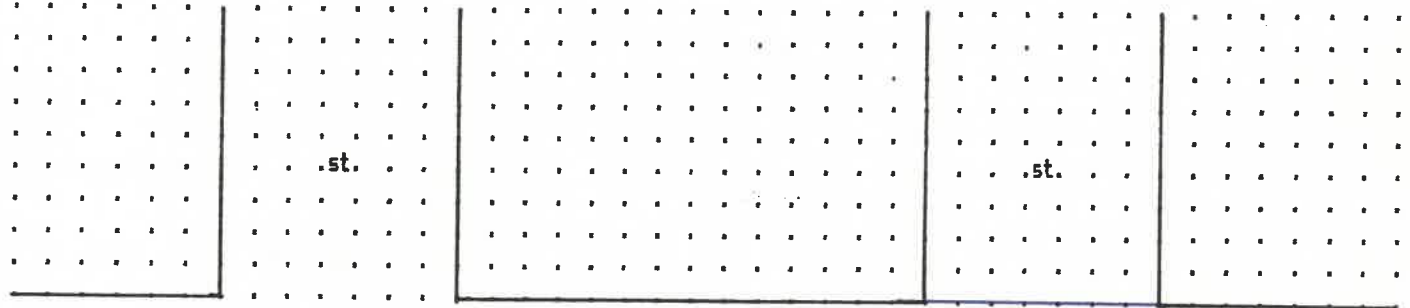

Chipp St.

Short St.

#425