

PERMIT

CITY OF NAPOLEON - BUILDING DEPARTMENT
 255 West Riverview Avenue, Napoleon, Ohio 43545 - 419-592-4010

Permit No. 02387 Issued 7-24-91
date

Job Location 1037 Stevenson St.
address

Lot 20 Mary Dodds 2nd Addition
sub-div or legal discript

Issued By Brent N. Damman
building official

Owner Mrs. Owen Thiel 592-2252
name tel.

Address 1037 Stevenson St., Napoleon
533-

Agent Kevin Kutzli Construction 2665
builder-eng.-etc. tel.

Address 390 Wabash, Liberty Center, Ohio

Description of Use Residential

Residential 1
no. dwelling units

Commercial _____ Industrial _____

New _____ Add'n. XX Alter _____ Remodel _____

Mixed Occupancy _____

Change of Occupancy _____

Estimated Cost \$ 13,000.00

FEES	BASE	PLUS	TOTAL
<input checked="" type="checkbox"/> BUILDING	\$9.00	\$54.00	\$63.00
<input type="checkbox"/> ELECTRICAL			
<input type="checkbox"/> PLUMBING			
<input type="checkbox"/> MECHANICAL			
<input type="checkbox"/> DEMOLITION			
<input type="checkbox"/> ZONING			
<input type="checkbox"/> SIGN			
<input type="checkbox"/> WATER TAP			
<input type="checkbox"/> SEW. INSP.			
<input type="checkbox"/> SEWER TAP			
<input type="checkbox"/> TEMP. WATER			
<input type="checkbox"/> TEMP. ELECT.			
ADDITIONAL PLAN REVIEW	Struct. _____ hrs	Elect. _____ hrs	
TOTAL FEES.....			\$63.00
LESS MIN. FEES PAID _____			
BALANCE DUE.....			\$63.00

ZONING INFORMATION

district A	lot dimensions 66 x 132	area 8712	front yd 30'	side yds 7'	rear yd 15'
max hgt 35'	no pkg spaces 2 per	no ldg spaces	max cover 35%	petition or appeal req'd	date appr

WORK INFORMATION:

Size: Length _____ Width _____ Stories _____ Ground Floor Area _____
 Height _____ Building Volume (for demo. permit) _____ cu. ft.

Electrical: _____
brief description

Plumbing: _____
brief description

Mechanical: _____
brief description

Sign: _____ Dimensions _____ Sign Area _____
type

Additional Information: Tear off old porch, add new kitchen and utility room.


PAID

Date 7-24-91 Applicant Signature *Kevin Kutzli* AUG 14 1991
owner-agent

Mrs. OWEN THEIL

1037 STEVENSON ST. NAP, OK.

MARY DODDS 2 ADD. LOTS 20-22

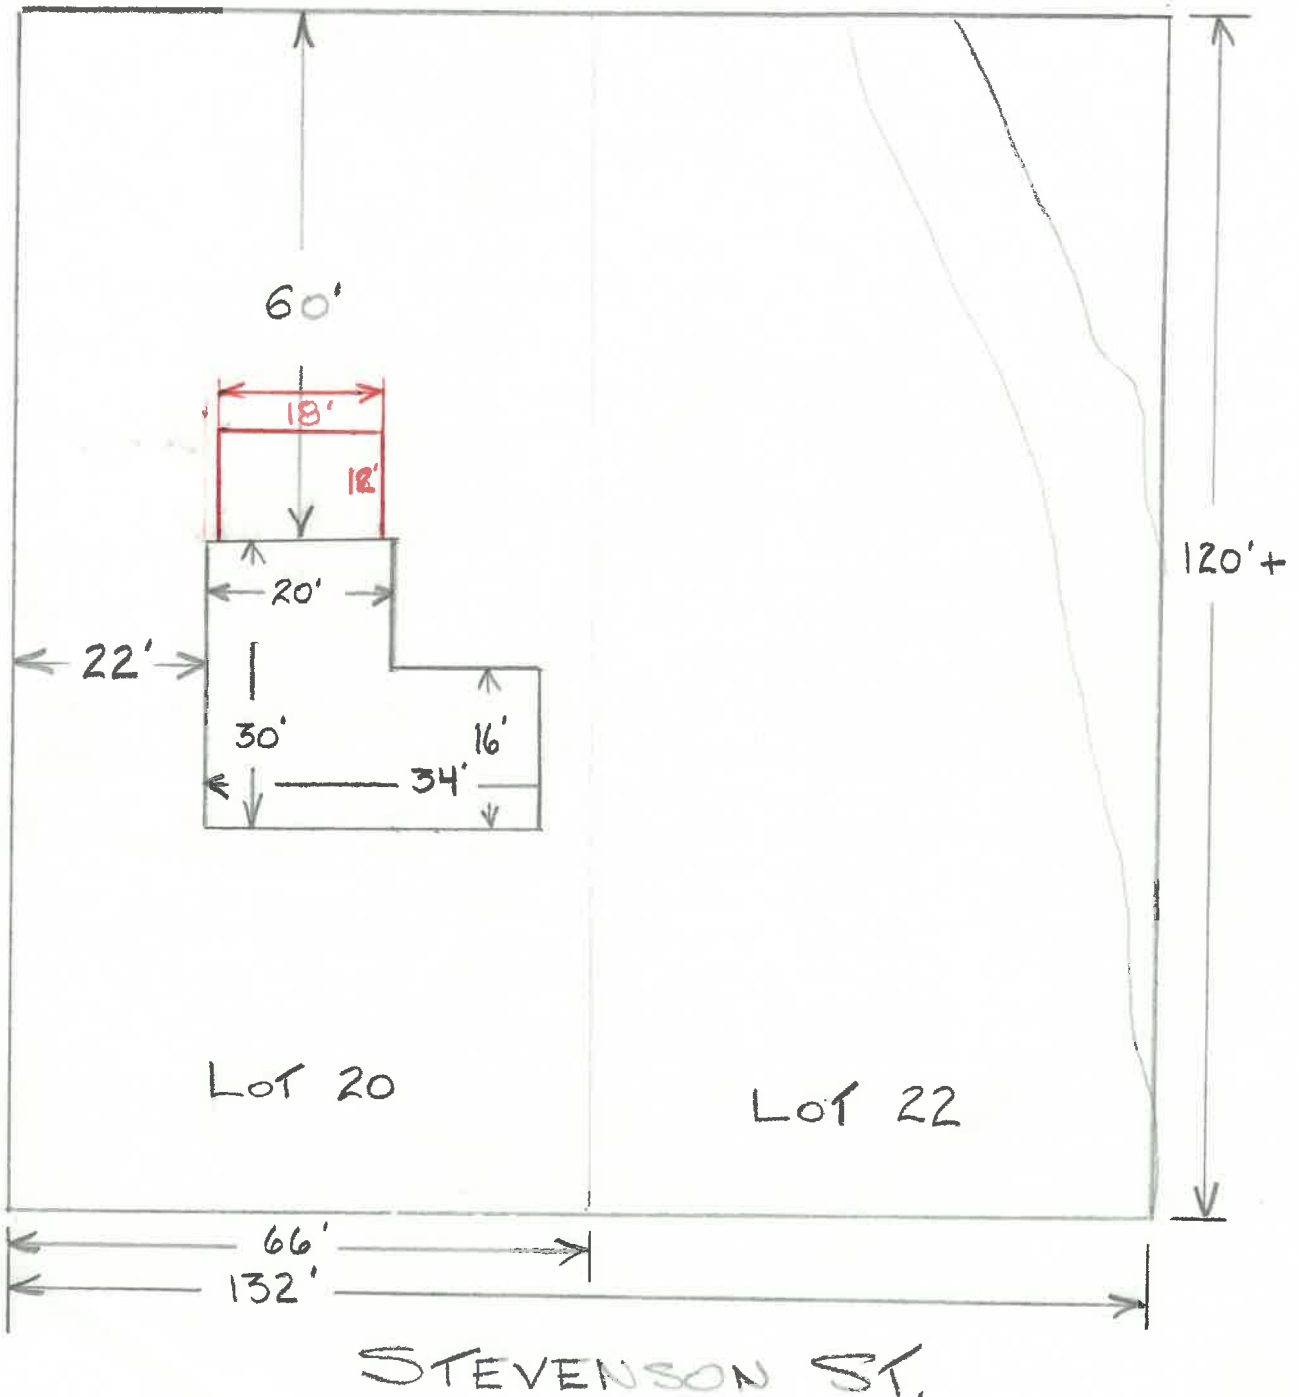


NAPOLION BUILDING DEPARTMENT (SAMPLE DRAWING)

Mrs. Owen Thiel
1037 STEVENSON

- VENTS 2
- ROOFING 225# asphalt
- UNDERLAYMENT water & ice shield
- SHEATHING 5/8" C.D.X.

- 2x 6 RAFTERS @ 16" O.C.
- 2x 6 CEIL. JOISTS @ 16" O.C.
- 10" fiberglass CEILING INSULATION

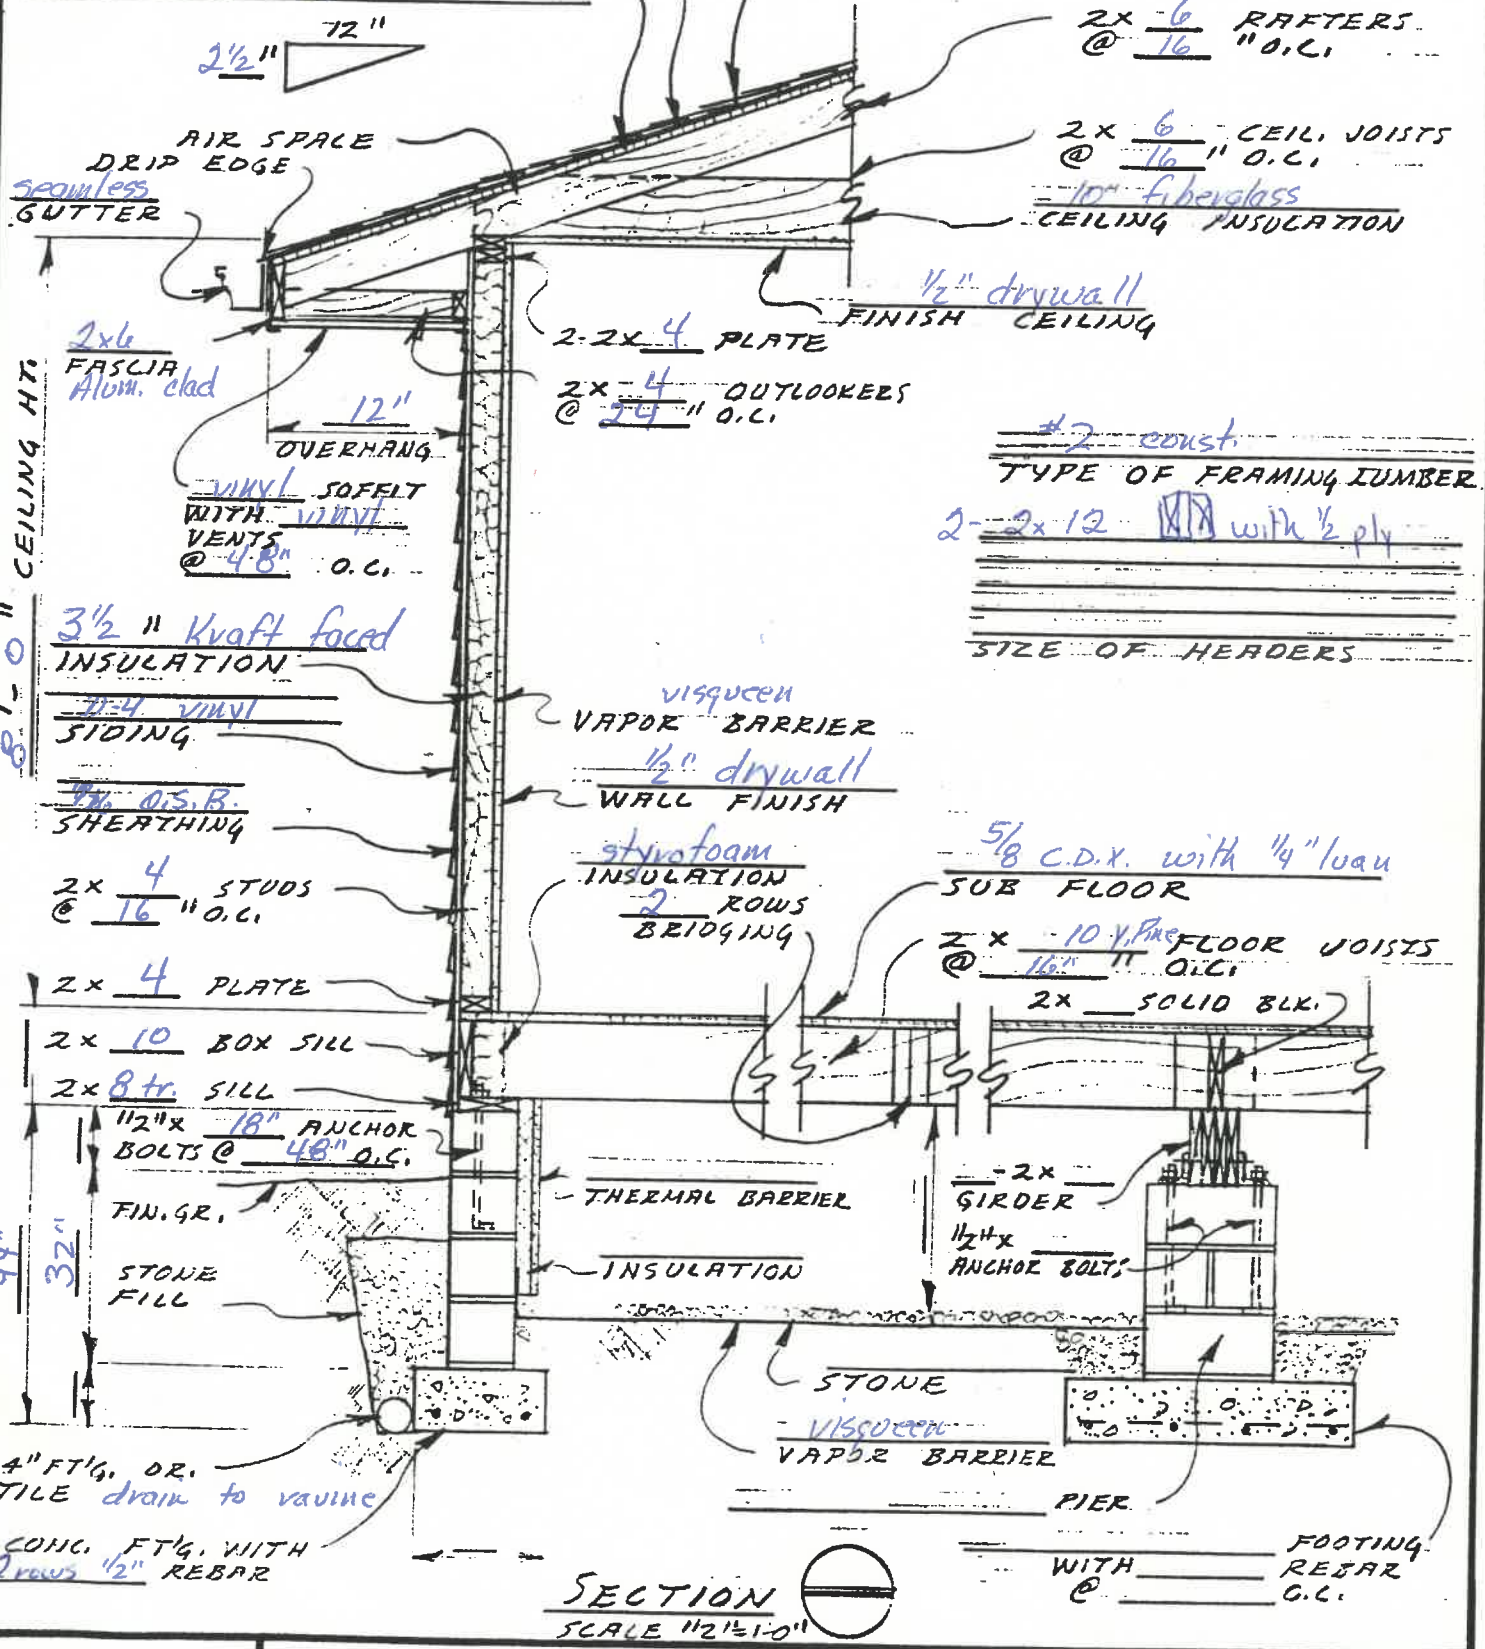

- #2 const. TYPE OF FRAMING LUMBER
- 2-2x12 with 1/2 ply
- SIZE OF HEADERS

SECTION
SCALE 1/2" = 1'-0"

FOOTING WITH REBAR @ O.C.

DATE _____ WALL SECTION @ CRAWL SPACE DWG. N° OF _____

APPLICATION
for
RESIDENTIAL BUILDING, ELECTRICAL, PLUMBING, MECHANICAL, PERMITS and DEMOLITION PERMIT
from the
CITY OF NAPOLEON - BUILDING DEPARTMENT

Entry No. _____ 255 West Riverview Ave. Napoleon, Ohio 43545 Pn. 419-592-4010

Permit No. 02387 Issued 7-24-91

Job Location 1037 Stevenson St

Lot 20 Mary Dodds 2 addition
sub-div. or legal disc.

Issued By BND
building official

Owner Mrs. Owen Thiel Pn 592-2252

Address 1037 Stevenson Map OK

Agent Kevin Kutzli Coust Pn 533-21665

Address 390 Wabash Lib. Ctr. OK

Description of Use Residential

Residential 1
no. dwelling units

Commercial _____ Industrial _____

New _____ Add'n. X Alter _____ Remodel _____

Mixed Occupancy _____

Change of Occupancy _____

Estimated Cost \$ \$13,000.00

ZONING INFORMATION

district	lot dimensions	area	front yd	side yds.	rear yd
<u>A</u>	<u>66 x 132</u>	<u>8712</u>	<u>20'</u>	<u>7</u>	<u>15</u>
max hgt,	no pkg spaces	no ldg spaces	max cover	petition or appeal req'd.	date appr
<u>35'</u>	<u>2 per</u>		<u>25%</u>		

WORK INFORMATION:

BUILDING: Garage Fl. Area _____ Basement Fl. Area _____ Second Floor Area _____

Size: Length 18 Width 12 Stories 1 Ground Floor Area 216 sq. ft.

Height 8'0" Building Value (for dead. permit) _____ cu. ft.

Description of Work: Tear off old porch, add new kitchen & utility room.

Ch. Permits Req.	Base	Fees Plus	Total
<input checked="" type="checkbox"/> Building	<u>9.00</u>	<u>54.00</u>	<u>63.00</u>
<input type="checkbox"/> Electrical			
<input type="checkbox"/> Plumbing			
<input type="checkbox"/> Mechanical			
<input type="checkbox"/> Demolition			
<input type="checkbox"/> Zoning			
<input type="checkbox"/> Sign			
<input type="checkbox"/> Water tap			
<input type="checkbox"/> Sewer Tap			
<input type="checkbox"/> Temp. Water			
<input type="checkbox"/> Temp. Elec.			
Additional struc. plan review		hrs	
Elect.		hrs	
Total Fees.....			<u>63.00</u>
Less Min. Fees Pd.			
Balance Due.....			<u>63.00</u>

ELECTRICAL: Electrical Contractor Ramsey Thiel - son Pn. _____

Address _____ Estimated Cost \$ _____

Type of work: New _____ Service change _____ Rewiring _____ Additional Wiring _____ Temp. Elec. Req. _____
yes no

Size of service _____ Underground _____ Overhead _____ No. of new circuits _____

Description of work: _____

PLUMBING: Plumbing Contractor Dammon P.H. Pn. _____

Address _____ Estimated Cost \$ _____

Water Tap Req. _____ Size _____ Type of Pipe _____ Water Dist. Pipe _____
yes no type

San. Sewer Tap Req. _____ Size _____ Type of Pipe _____ Dr. Waste Vt. Pipe _____
yes no type

St. Sewer Tap Req. _____ Size _____ Type of Pipe _____ Street to be Opened _____
yes no yes no

Main Building Drain Size _____ Main Vent Pipe Size _____ List Number of Plumbing Fixtures Below _____

Water Closets _____ Bathtubs _____ Showers _____ Lavatories _____ Kitchen Sinks _____ Disposal _____ Dishwasher _____ Clothes Washer _____

Floor Drains _____ Other Fixtures: Type _____ No. _____

Description of Work: _____

~~MECHANICAL: Mechanical Contractor Dammon P.H. Pn. _____~~

~~Address _____ Estimated Cost _____~~

~~Heating System: Forced Air _____ Gravity _____ Hot Water _____ Steam _____ Unit Heaters _____ Radiant _____ Baseboard _____~~

~~Type of Fuel: Electric _____ Natural Gas _____ Propane _____ Wood _____ Coal _____ Solar _____ Geothermal _____ Other _____~~

~~No. of Heat Zones _____ Hot Water: (One Pipe _____ Two Pipe _____ Series Loop _____) Electric Heat: (No of Circuits _____) No. of Furnaces _____~~

~~No. of Hot Air Runs _____ No. of Hot Water Radiators _____ Total Heat Loss _____ Rated Capacity of Furnace/Boiler _____~~

~~Location of Heating Units: Crawl Space _____ Floor Level _____ Attic _____ Suspended _____ Roof _____ Outside _____ Other _____~~

~~Description of Work _____~~

DRAWINGS REQUIRED: All Applications must be Accompanied by Two Complete sets of Drawings Including SITE PLAN, FOUNDATION PLAN, FLOOR PLANS, STRUCTURAL FRAMING PLANS, EXTERIOR ELEVATIONS, SECTIONS and DETAILS, STAIR DETAILS, ELECTRICAL LAYOUT, PLUMBING ISOMETRIC, HEATING LAYOUT ETC. All plans shall be DRAWN TO SCALE. Show all existing structures on the site plan also, show Electric Panel and Furnace Locations.

READ AND SIGN BELOW; The undersigned hereby makes application for a permit for all work described herein, and agrees to complete the work in strict accordance with all applicable provisions of the current edition of the C.A.B.O. Building Code, the Napoleon Building and Zoning Codes, the Napoleon Engineering Dept. Rules and Regulations, Standard Specifications and other Pertinent Sections of the Napoleon Code of Ordinances.

Date 7-24-91 Signature of Applicant Kevin Kutsh
Application not valid without signature