

**WATER TAPPING PERMIT**  
 issued by  
**The Napoleon Water Distribution Department**  
 255 West Riverview Ave. Napoleon, Ohio 43545 Ph. 592-4010

COMPLETED

Permit No. W-0256 Issued \_\_\_\_\_ Received of \_\_\_\_\_ (\$ \_\_\_\_\_).00

(Charge for tapping permit to supply water service) Lot No. \_\_\_\_\_ Sub Div. \_\_\_\_\_

Street No. \_\_\_\_\_ Tap Size \_\_\_\_\_ \* Cost \$ \_\_\_\_\_ .00 Plumber \_\_\_\_\_


Date completed \_\_\_\_\_ Approved by [Signature] water distribution dept. \_\_\_\_\_ finance director

Name Jerry BURDUP Size of tap 1" Date 3-18-96 Street and No. 1057 Stevenson

Old Tap No. 2355 New Tap No. 9619 Size and Kind of Main 4" CIP

Location of Main 5' West of West pavement edge Depth of Main 5 1/2'

Distance from Hydrant/Valve 236' South of Hyd 148 Distance to Curb Stop from Corp. 12 1/2'

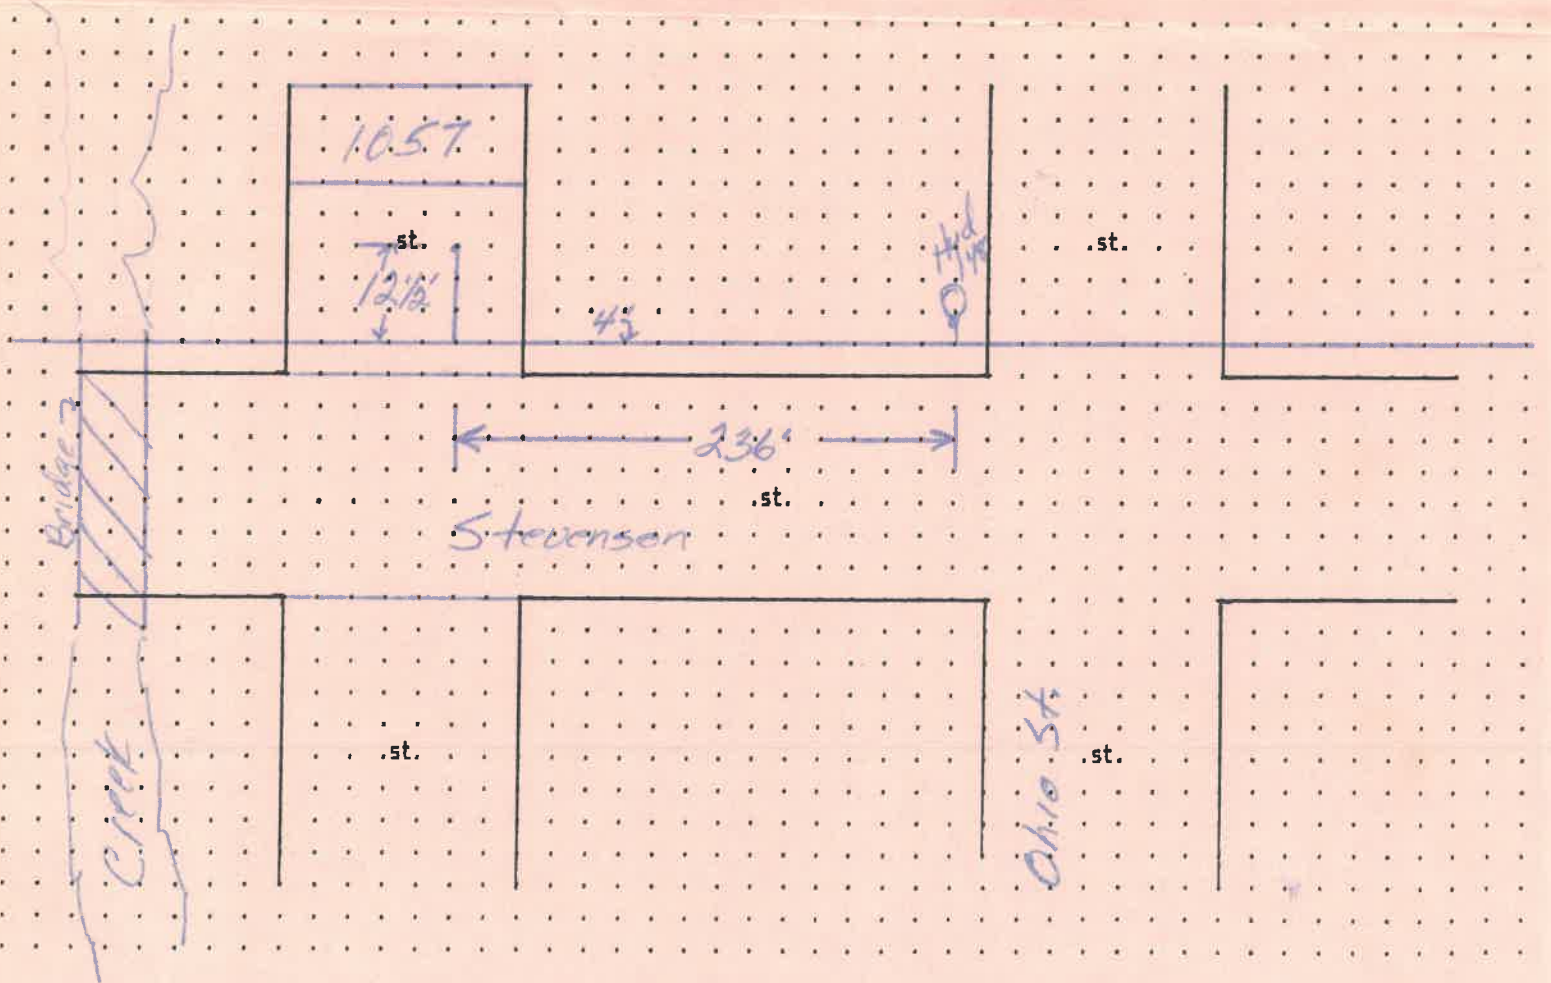

WATER TAPPING PERMIT

issued by

The Napoleon Water Distribution Department

255 West Riverview Ave. Napoleon, Ohio 43545 Ph. 592-4010

Permit No. W-0256 Issued \_\_\_\_\_ Received of \_\_\_\_\_ (\$ \_\_\_\_\_).00

(Charge for tapping permit to supply water service to) Lot No. \_\_\_\_\_ Sub Div. \_\_\_\_\_

Street No. \_\_\_\_\_ Tap Size \_\_\_\_\_ Cost \$ \_\_\_\_\_ .00 Plumber \_\_\_\_\_

Date completed \_\_\_\_\_ Approved by [Signature] water distribution dept. \_\_\_\_\_ finance director

Name Jerry Burdick Size of tap 1" Date 3-13-96 Street and No. 1057 Stevenson

Old Tap No. 2355 New Tap No. 9619 Size and Kind of Main 4" CIP

Location of Main 5' West of West pavement edge Depth of Main 5 1/2'

Distance from Hydrant/Valve 236' South of Hyd 148 Distance to Curb Stop from Corp. 12 1/2'

