

P E R M I T

CITY OF NAPOLEON
255 W. RIVERVIEW AVE
NAPOLEON, OHIO 43545

DIVISION OF BUILDING & ZONING
PH (419) 592-4010
FAX (419) 599-8393

PERMIT NO: 99223

DATE ISSUED: 07-06-01

ISSUED BY: MBS

JOB LOCATION: 1068 STEVENSON ST

EST. COST: 3000.00

LOT #:

SUBDIVISION NAME:

OWNER: TAYLOR DUSTIN
ADDRESS: 1068 STEVENSON ST
CSZ: NAPOLEON, OH 43545
PHONE: 419-592-3326

AGENT: SELF
ADDRESS:
CSZ:
PHONE:

USE TYPE - RESIDENTIAL:

OTHER:

ZONING INFORMATION

DIST: R-2 LOT DIM: AREA: FYRD: 50 SYRD: 7 RYRD: 10
MAX HT: 18 # PKG SPACES: # LOADING SP: MAX LOT COV:

BOARD OF ZONING APPEALS:

WORK TYPE - NEW: X REPLMNT: ADD'N: ALTER: REMODEL:

WORK INFORMATION

SIZE - LGTH: 22 WIDTH: 24 STORIES: LIVING AREA SF:
GARAGE AREA SF: HEIGHT: BLDG VOL DEMO PERMIT:

WORK DESCRIPTION
GARAGE ADDITION

FEE DESCRIPTION	PAID DATE	FEE AMOUNT DUE
BUILDING PERMIT	07-02-99	36.00
ELECTRICAL PERMIT	07-02-99	18.00

TOTAL FEES DUE 54.00

7-6-01

DATE



APPLICANT SIGNATURE

CITY OF NAPOLEON INSPECTION FORM

PERMIT #: 99223

DATE ISSUED: 07-06-2001

JOB LOCATION: 1068 STEVENSON ST

OWNER: TAYLOR DUSTIN

OWNER PHONE: 419-592-3326

CONTRACTOR: SELF

CONTRACTOR PHONE:

WORK DESCRIPTION: GARAGE ADDITION

PLUMBING: UNDGR _____ RGHIN _____ FINAL _____

SEWER INSP _____

MECHANICAL: UNDGR _____ RGHIN _____ FINAL _____

FURNACE REPLC _____ AIR COND _____

ELECTRICAL: UNDGR _____ RGHIN _____ FINAL _____

SERV UPGR _____

BUILDING: SITE _____ FTG _____ FNDDT _____

STRUC 8-13-01 ROOF 8-13-01 EXT _____

VENT _____ ACCES _____ EGRS _____

SMKDT _____ FINAL _____

ISSUE TEMP OCCUP _____ ISSUE OCCUP _____

STRG SHED: SITE _____ FINAL _____

SIGN: FTG _____ FINAL _____

FENCE: SITE _____ FINAL _____

MISC INSP: _____

NOTES: _____

INSPECTOR INITIALS: _____

1072 STEVENSON

House

Property Line

Property Line



STEVENSON ST.

CHILD GAS LINE

HOUSE

CITY SEWER TO ALLEY

WATER
ENTRANCE
TO HOUSE

OHIO
GAS
METER

PROPOSED
GARAGE

22' X 22'
SIZE? 22' X 24'

43'
Front
Alley

59'

Back from
City St.

From
Property
Line
14'

Can not
locate property
marker

Property Line

1054
Stevenson
House

DUSTIN M. TAYLOR

1068 STEVENSON ST.

SUBJECT: GARAGE

1072 STEVENSON

132'

PROPERTY LINE

111

BACK OF HOUSE

HOUSE

1068 STEVENSON

FRONT OF HOUSE

DECK 12 X 18

ON OUTGOING SEWER USES 4" SCH 40

2" PIP 4' 2" PIP 4" PIP 2" PIP 6"

OHIO GAS

CITY WATER LINE

CITY SEWER GAS LINE

GARAGE 22' 24'


4' 4'

14'

59' BACK FROM STREET

PROPERTY LINE

1054 STEVENSON

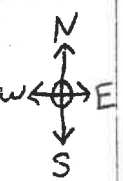



CITY STREET

STEVENSON ST.

DUSTIN M. TAYLOR
1068 STEVENSON

NAPOLEON BUILDING DEPARTMENT (SAMPLE DRAWING)

- VENTS Ridge vents (Peak)
- ROOFING Fiberglass 3 TAB
- UNDERLAYMENT 15 weight felt
- SHEATHING 5/8 OR 1/2 OSB

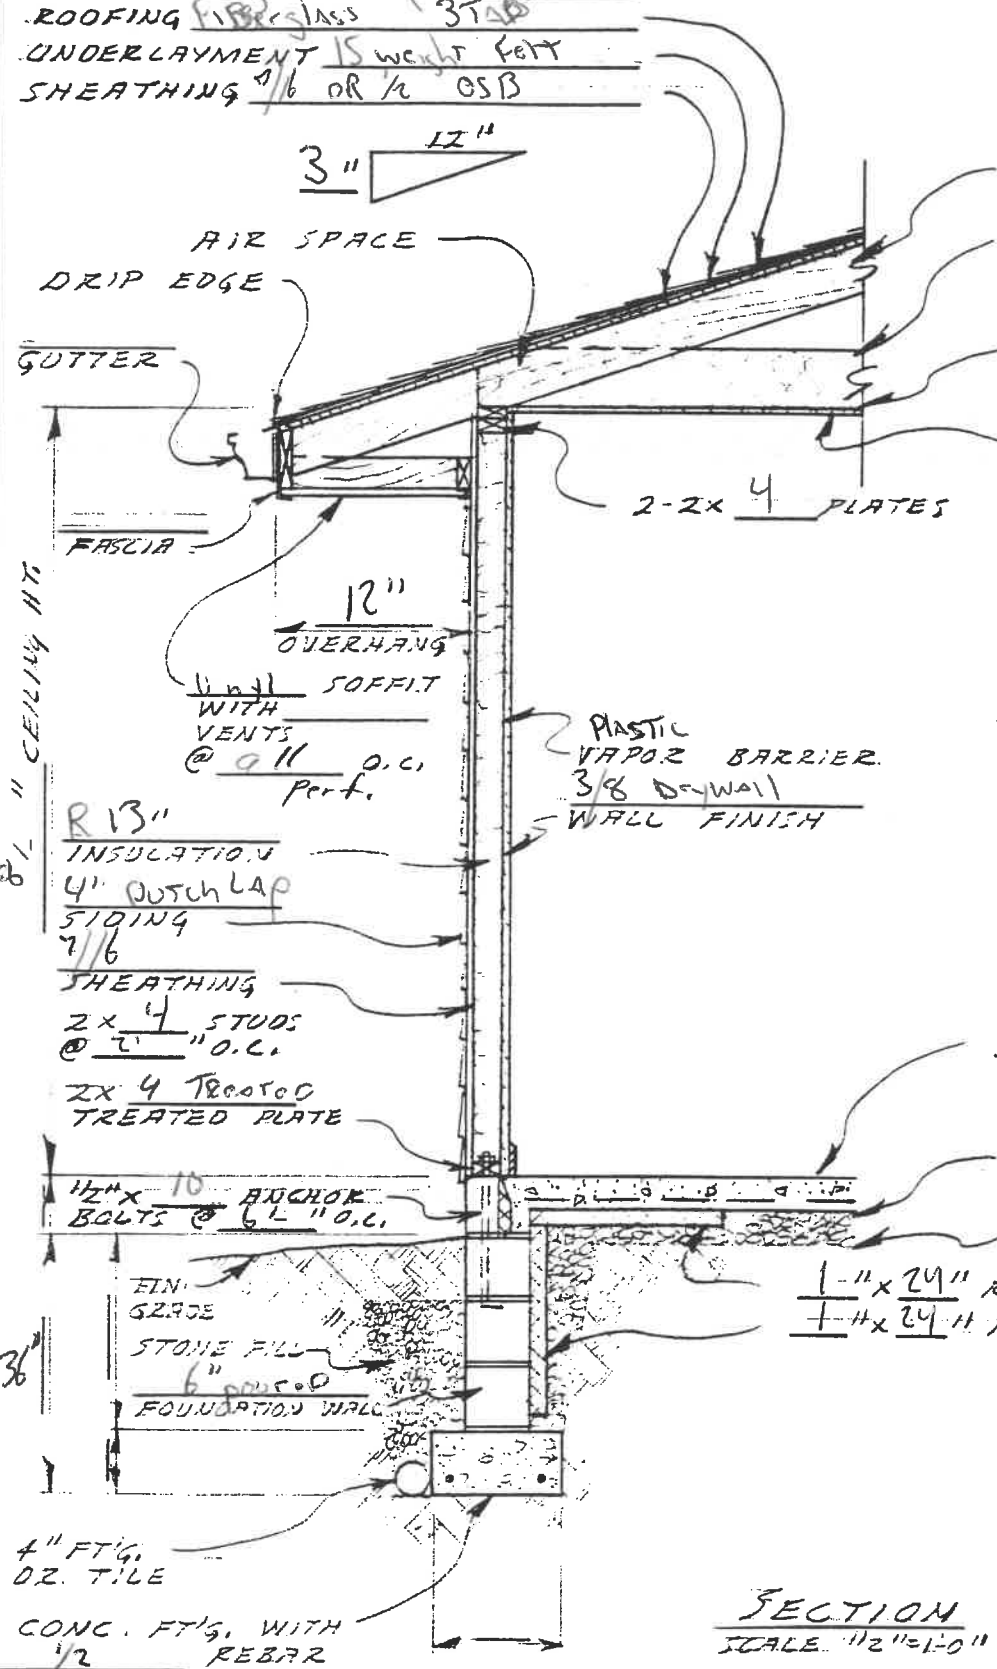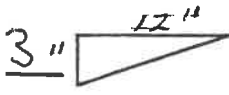

- 2x4 or 6 RAFTERS @ 2' O.C.
- 2x Truss CEILING JOISTS @ 2' O.C.
- R-13 CEILING INSULATION
- 3/8 Drywall FINISH CEILING

Pine 2x4 2' O.C. Truss RAFTERS
TYPE OF FRAMING LUMBER

- 2x12 16' Garage door
- 2x6 FRAMING WALK IN
- 2x6 WINDOW
- SIZE OF HEADERS

- 1/2 Rebar 2' center
- 4" CONCRETE SLAB W/ 6x6 # WIRE MESH
- PLASTIC VAPOR BARRIER
- BIRM STONE FILL

- 1" x 24" RIGID INSULATION HORIZ.
- 1" x 24" RIGID INSULATION VERT.

SECTION
SCALE: 1/2" = 1'-0"

DATE	WALL SECTION @ SLAB ON GRADE	DWG. NO OF
------	------------------------------	------------

4-11-89 E.H.