

WATER TAPPING PERMIT

issued by

The Napoleon Water Distribution Department

255 West Riverview Ave. Napoleon, Ohio 43545 Pn. 592-4010

Permit No. W-0231 Issued \_\_\_\_\_ Received of \_\_\_\_\_ (\$ \_\_\_\_\_) .00

(Charge for tapping permit to supply water service to) Lot No. \_\_\_\_\_ Sub Div. \_\_\_\_\_

Street No. \_\_\_\_\_ Tap Size \_\_\_\_\_ \* Cost \$ \_\_\_\_\_ .00 Plumber \_\_\_\_\_

Date completed \_\_\_\_\_ Approved by William E. Mouton water distribution dept. \_\_\_\_\_ finance director


Name \_\_\_\_\_ Size of tap 1" Date 10-17-96 Street and No. 1068 Stevenson

Old Tap No. 635 New Tap No. 9667 Size and Kind of Main 4" C.I. A

Location of Main 5' West of West pavement edge Depth of Main 5'

Distance from Hydrant/Valve 214' South of Hyd #48 Distance to Curb Stop from Corp. 38'

(Note: had to go under storm + SANITARY @ 9')

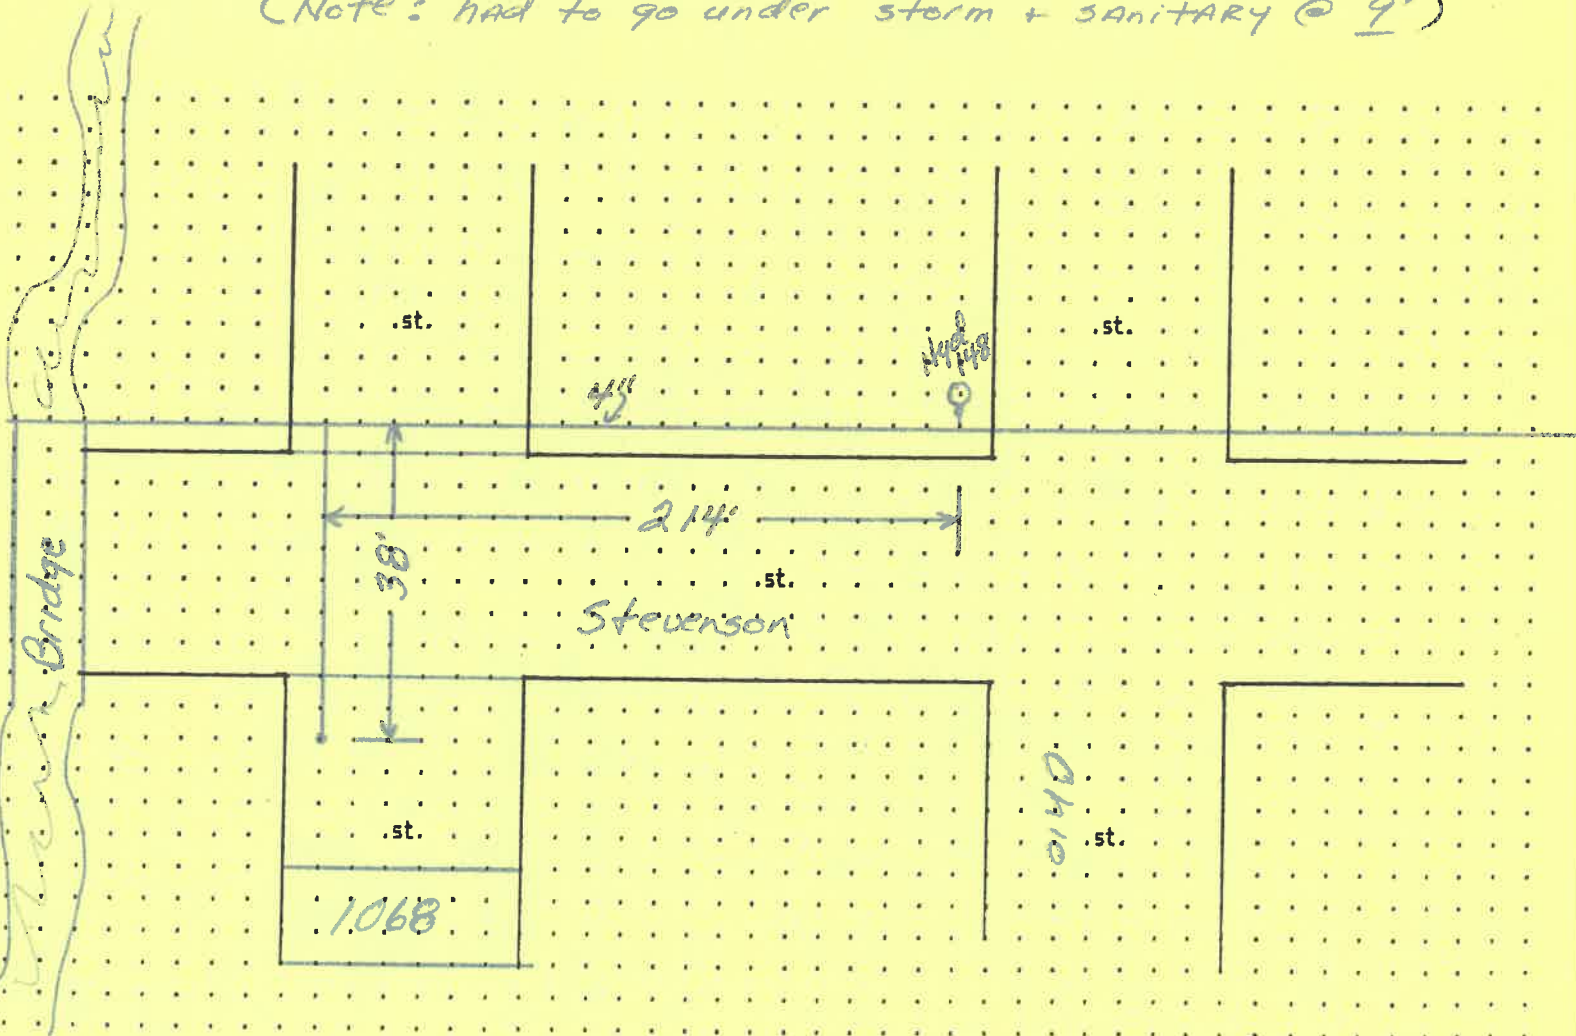

WATER TAPPING PERMIT  
issued by  
The Napoleon Water Distribution Department  
255 West Riverview Ave. Napoleon, Ohio 43545 Ph. 592-4010

Permit No. W- 0231 Issued \_\_\_\_\_ Received of \_\_\_\_\_ (\$ \_\_\_\_\_).00

(Charge for tapping permit to supply water service to) Lot No. \_\_\_\_\_ Sub Div. \_\_\_\_\_

Street No. \_\_\_\_\_ Tap Size \_\_\_\_\_ " Cost \$ \_\_\_\_\_ .00 Plumber \_\_\_\_\_

Date completed \_\_\_\_\_ Approved by Jeffrey E. Montague  
water distribution dept. \_\_\_\_\_ finance director

Name \_\_\_\_\_ Size of tap 1" Date 10-17-96 Street and No. 1068 Stevenson

Old Tap No. 635 New Tap No. 9667 Size and Kind of Main 4" C.I.P.

Location of Main 5' West of West pavement edge Depth of Main 5'

Distance from Hydrant/Valve 214' South of Hyd 148 Distance to Curb Stop from Corp. 38'

(Note: had to go under storm + SANITARY @ 9')

