


1"=20'
1-4-2024
Elling Plumbing
Insp. By: A. Decker

cm. 

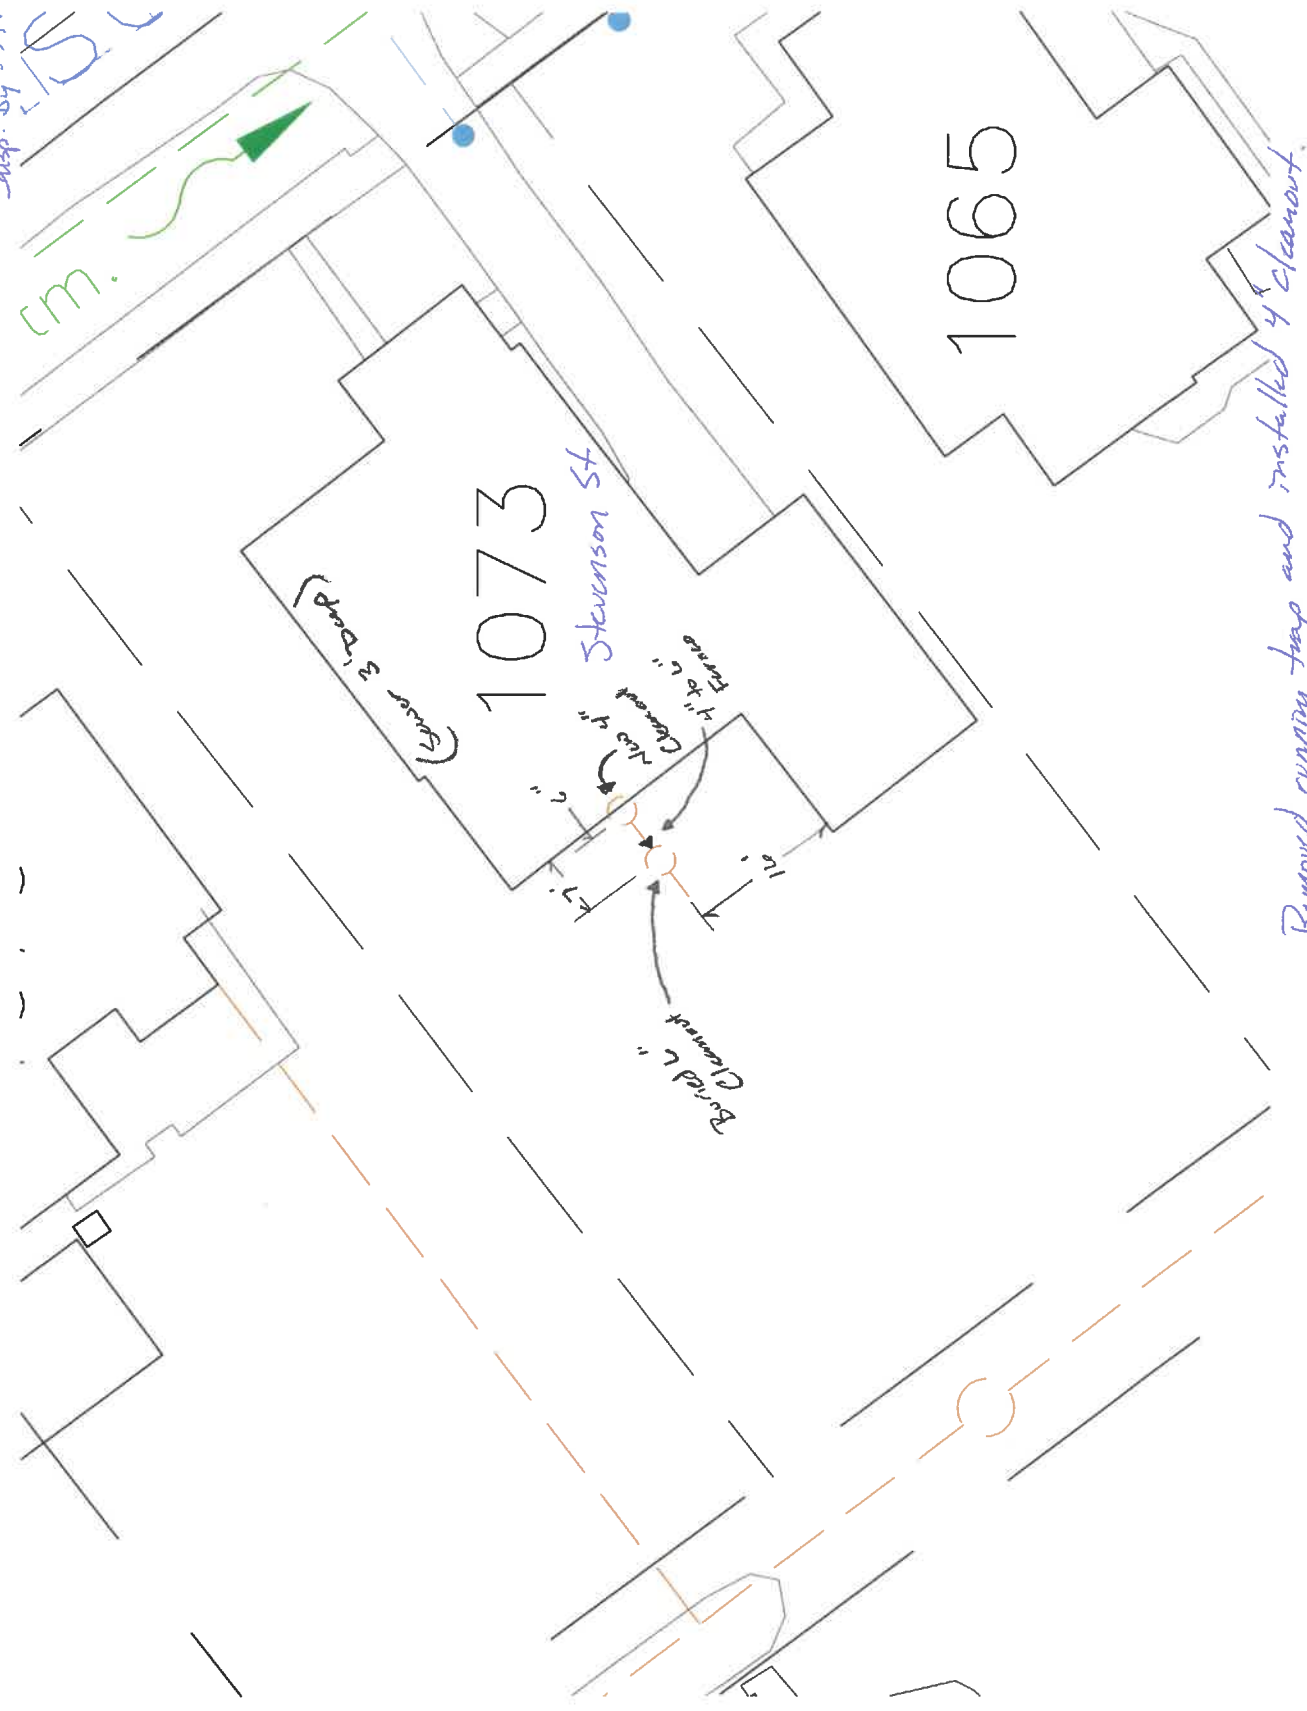

Removed running trap and installed 4" cleanout.