




FRONT ELEVATION
1/4" = 1'-0"

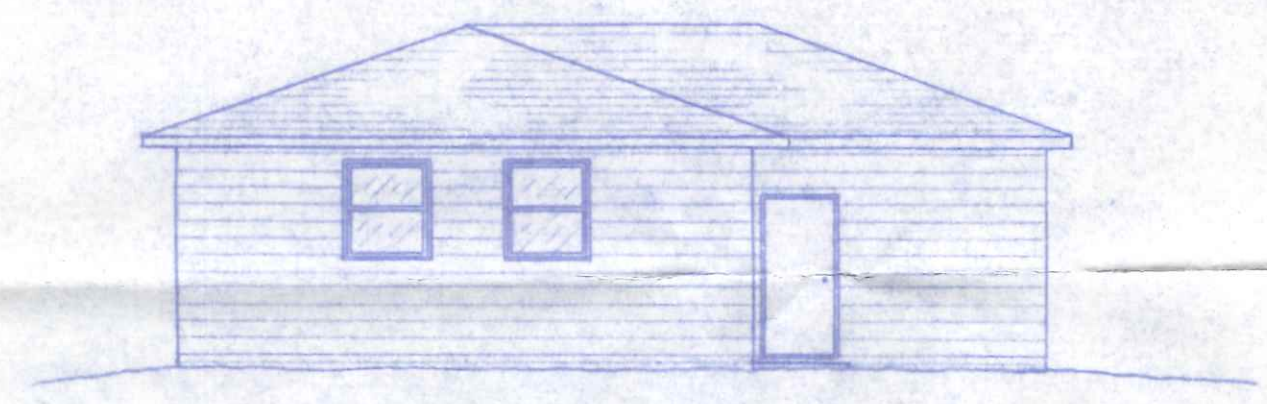

REAR ELEVATION
1/8" = 1'-0"

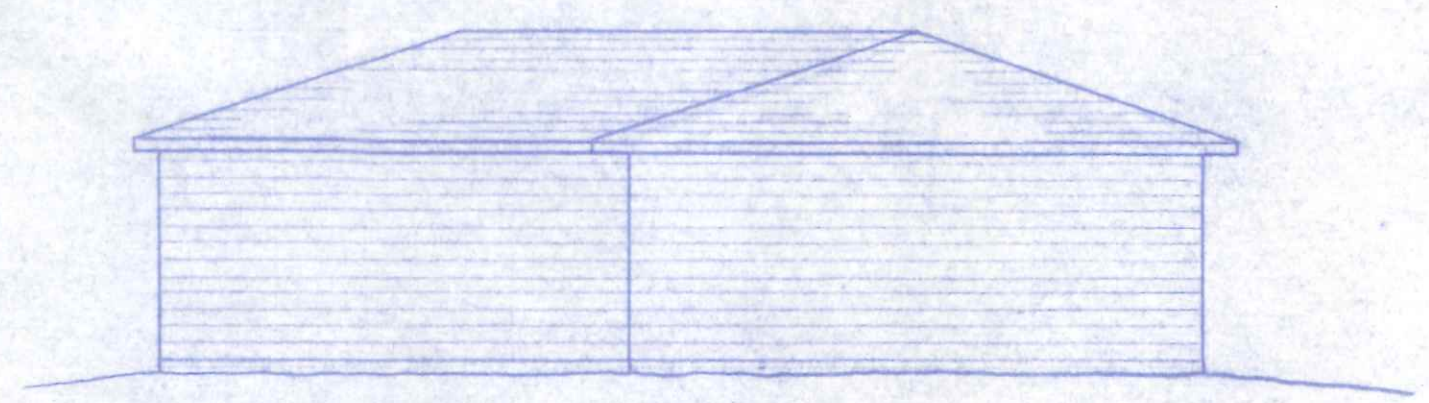

LEFT SIDE ELEVATION
1/8" = 1'-0"

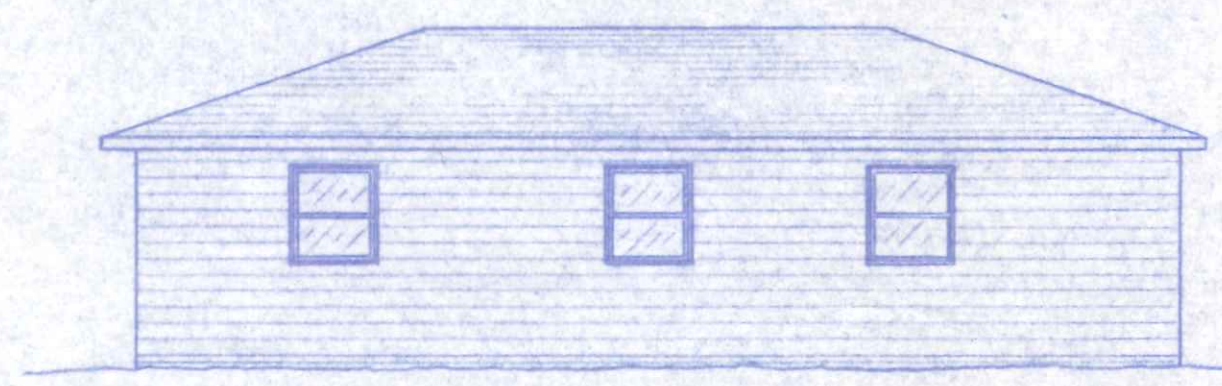


RIGHT SIDE ELEVATION
1/8" = 1'-0"

Per. No 257
1130 STEVENSON



BECK CONSTRUCTION CO.

DWN BY: RDS	PLAN NO. 202	1344 SQ. FT.
CHEK'D:		FEB 1984


OBBC SEC 614.1 PRIVATE GARAGES
 GARAGE SHOULD BE SEPARATED FROM DWELLING BY 1/2" GYPSUM BOARD APPLIED TO GARAGE SIDE OF WALL & 1 3/4" SOLID CORE WOOD DOOR OR EQUIV.
 NEC SEC. 210-52(d) OUTDOOR OUTLETS
 ONE OUTSIDE GFCI PROTECTED OUTLET IS REQUIRED.
 NEC. SEC. 210-8(2) GROUND FAULT PROTECTION
 BATHROOM OUTLET AND GARAGE OUTLETS ARE GFCI PROTECTED
 NFPA SEC 74-2-1.1.1 SMOKE DETECTORS
 SMOKE DETECTOR REQUIRED OUTSIDE SLEEPING AREAS

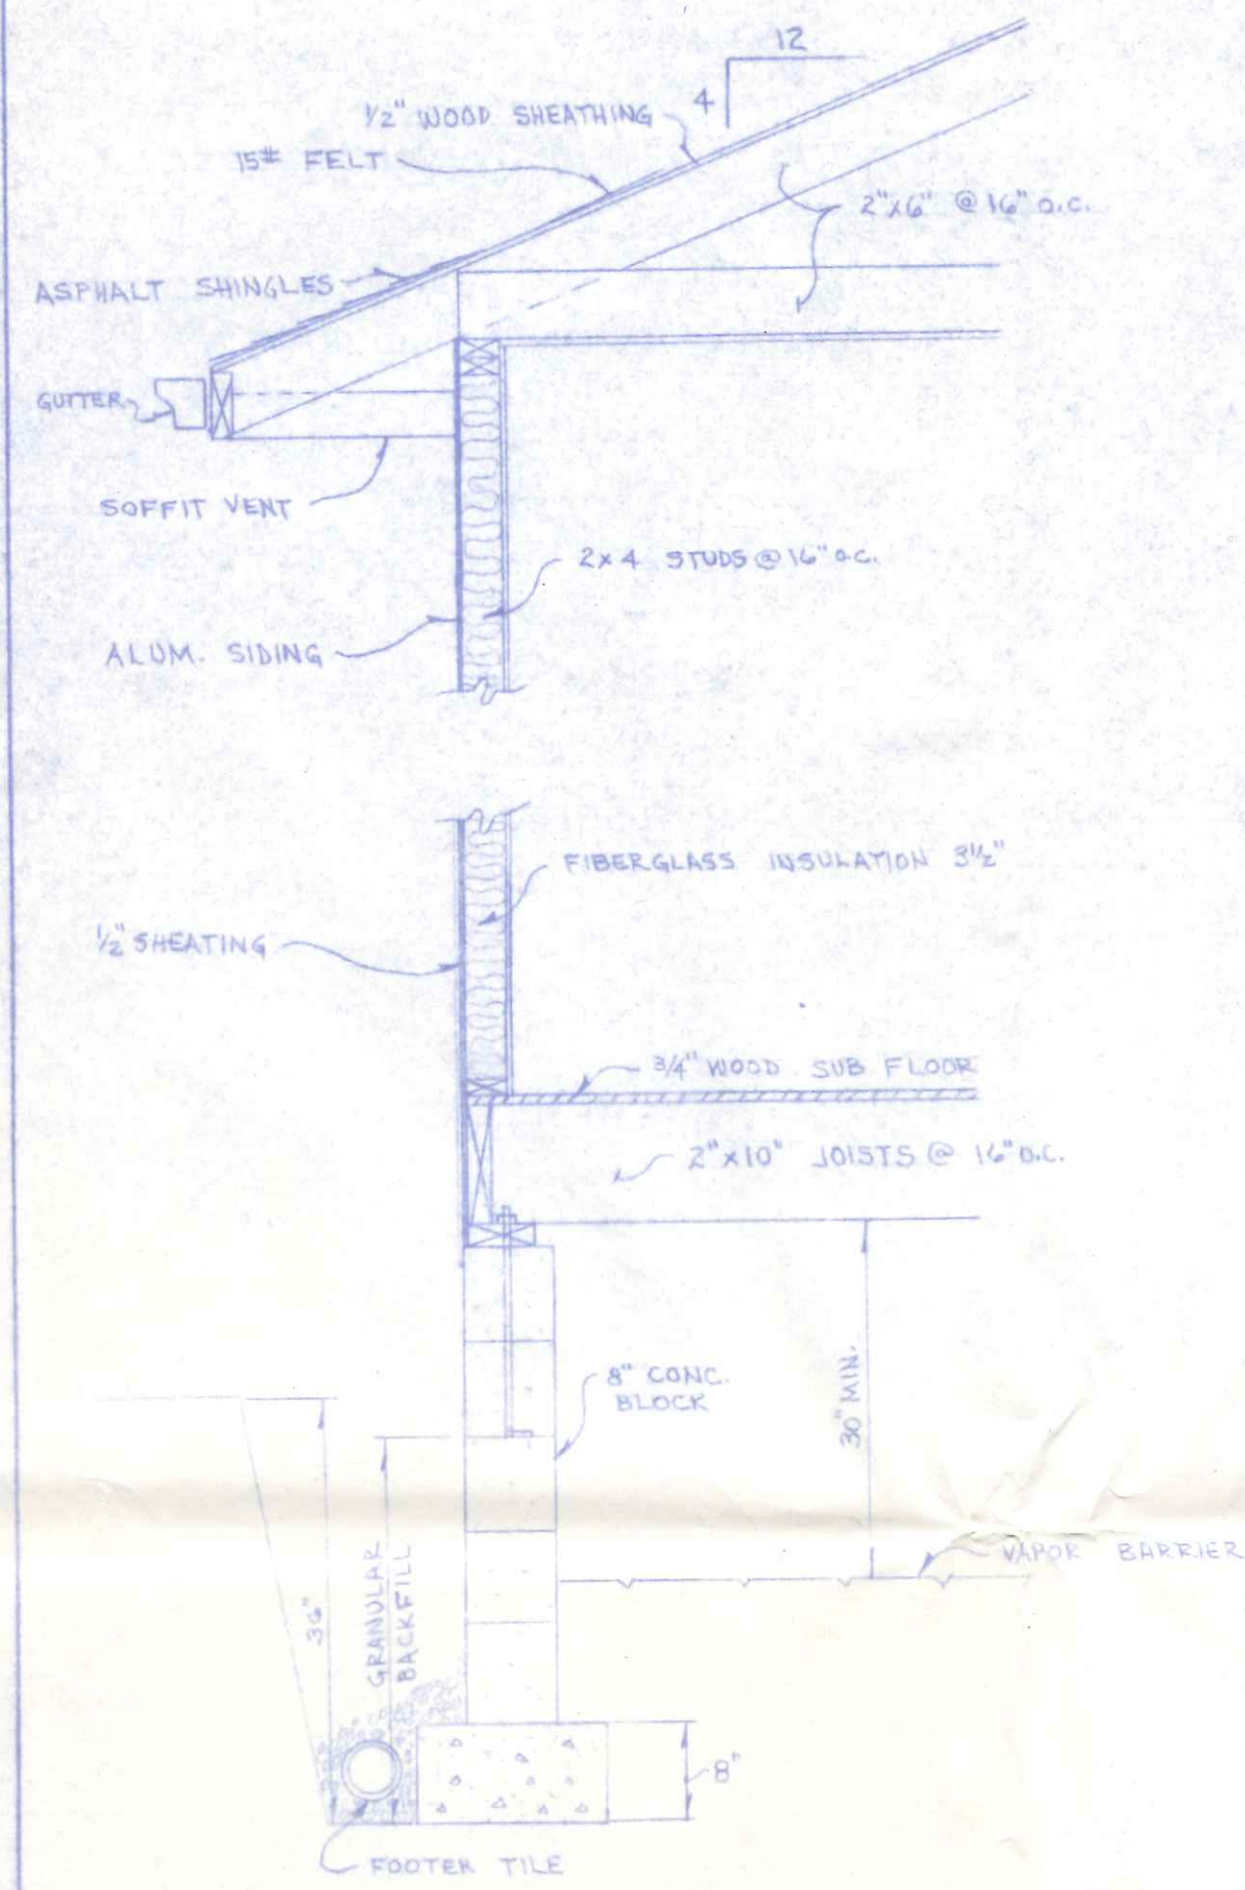


TYPICAL CROSS-SECTION
 3/4" = 1'-0"

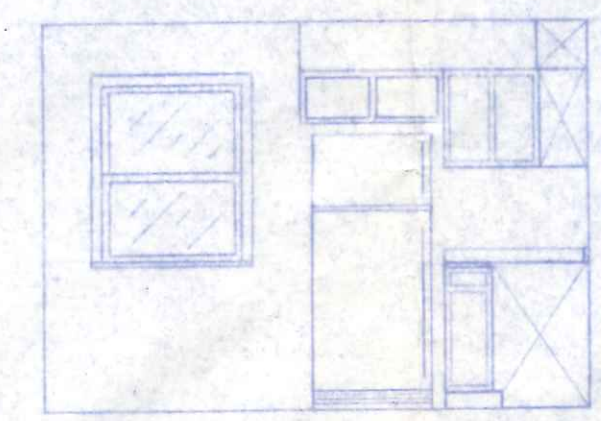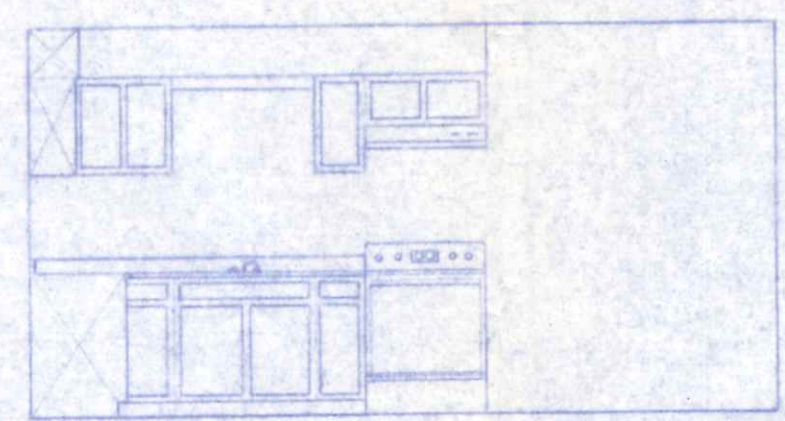

KITCHEN DETAILS
 1/4" = 1'-0"

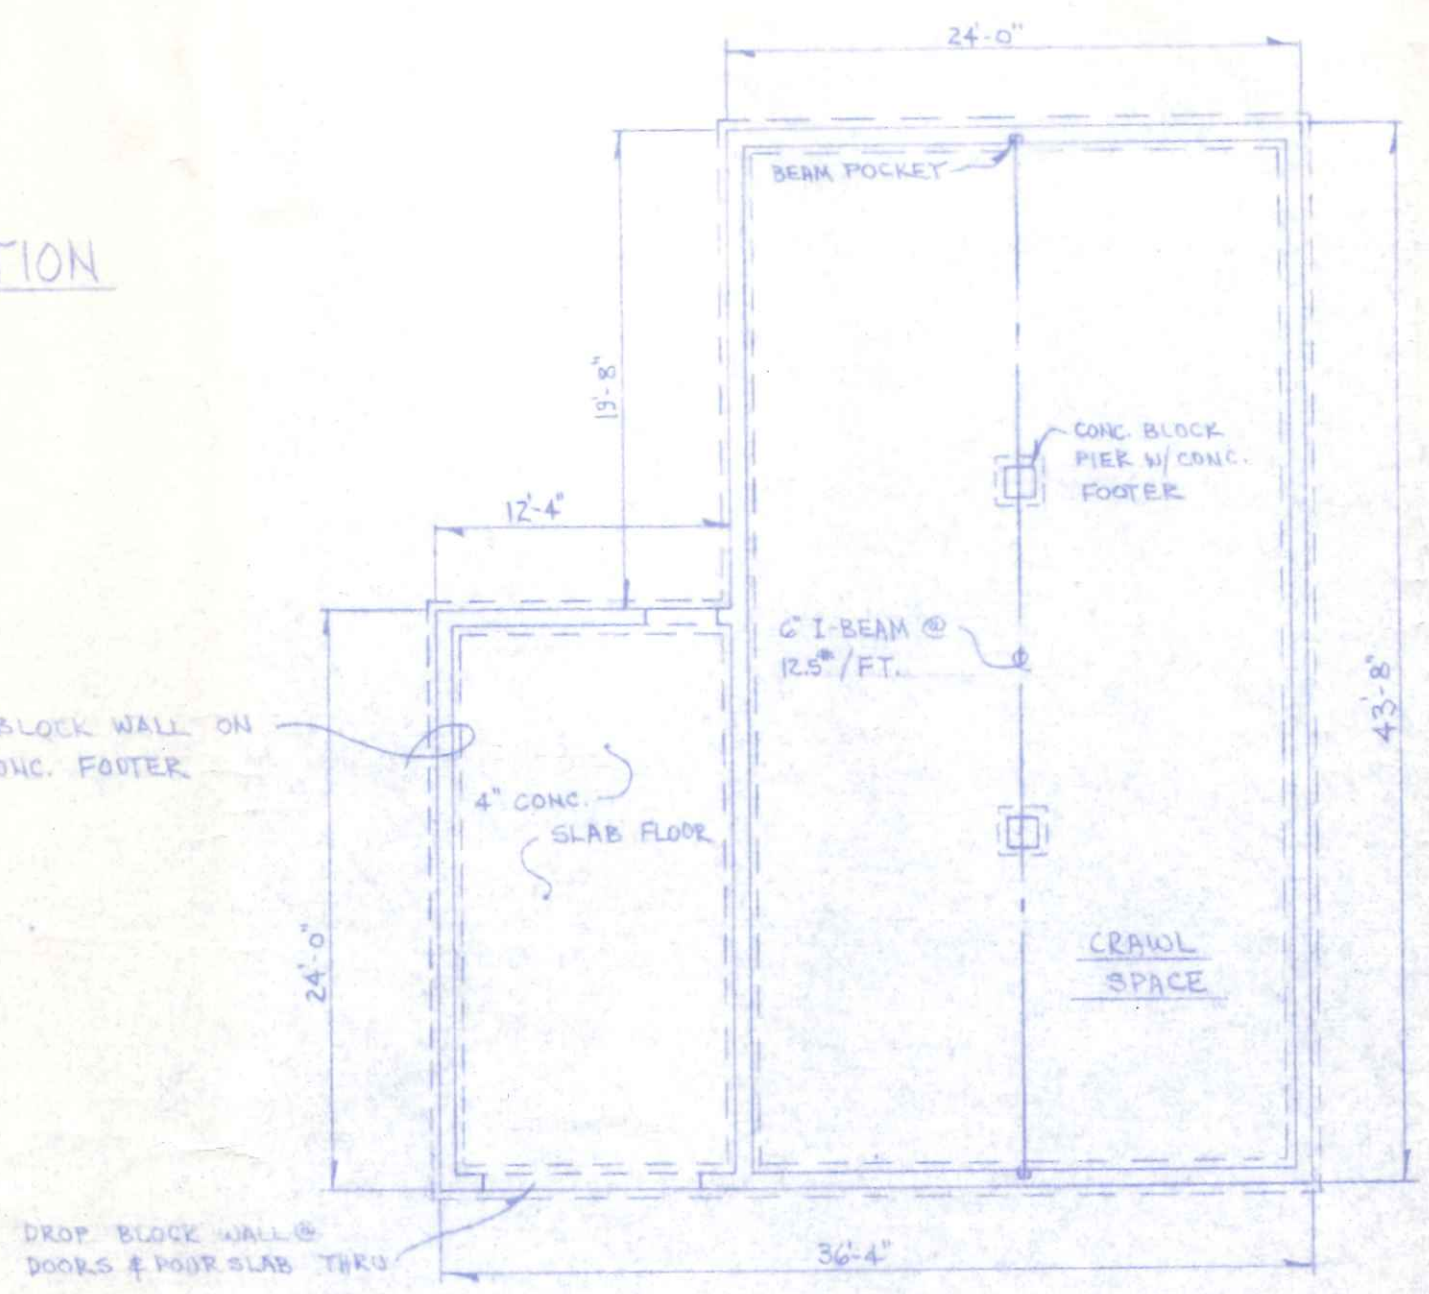

FOUNDATION PLAN
 1/8" = 1'-0"

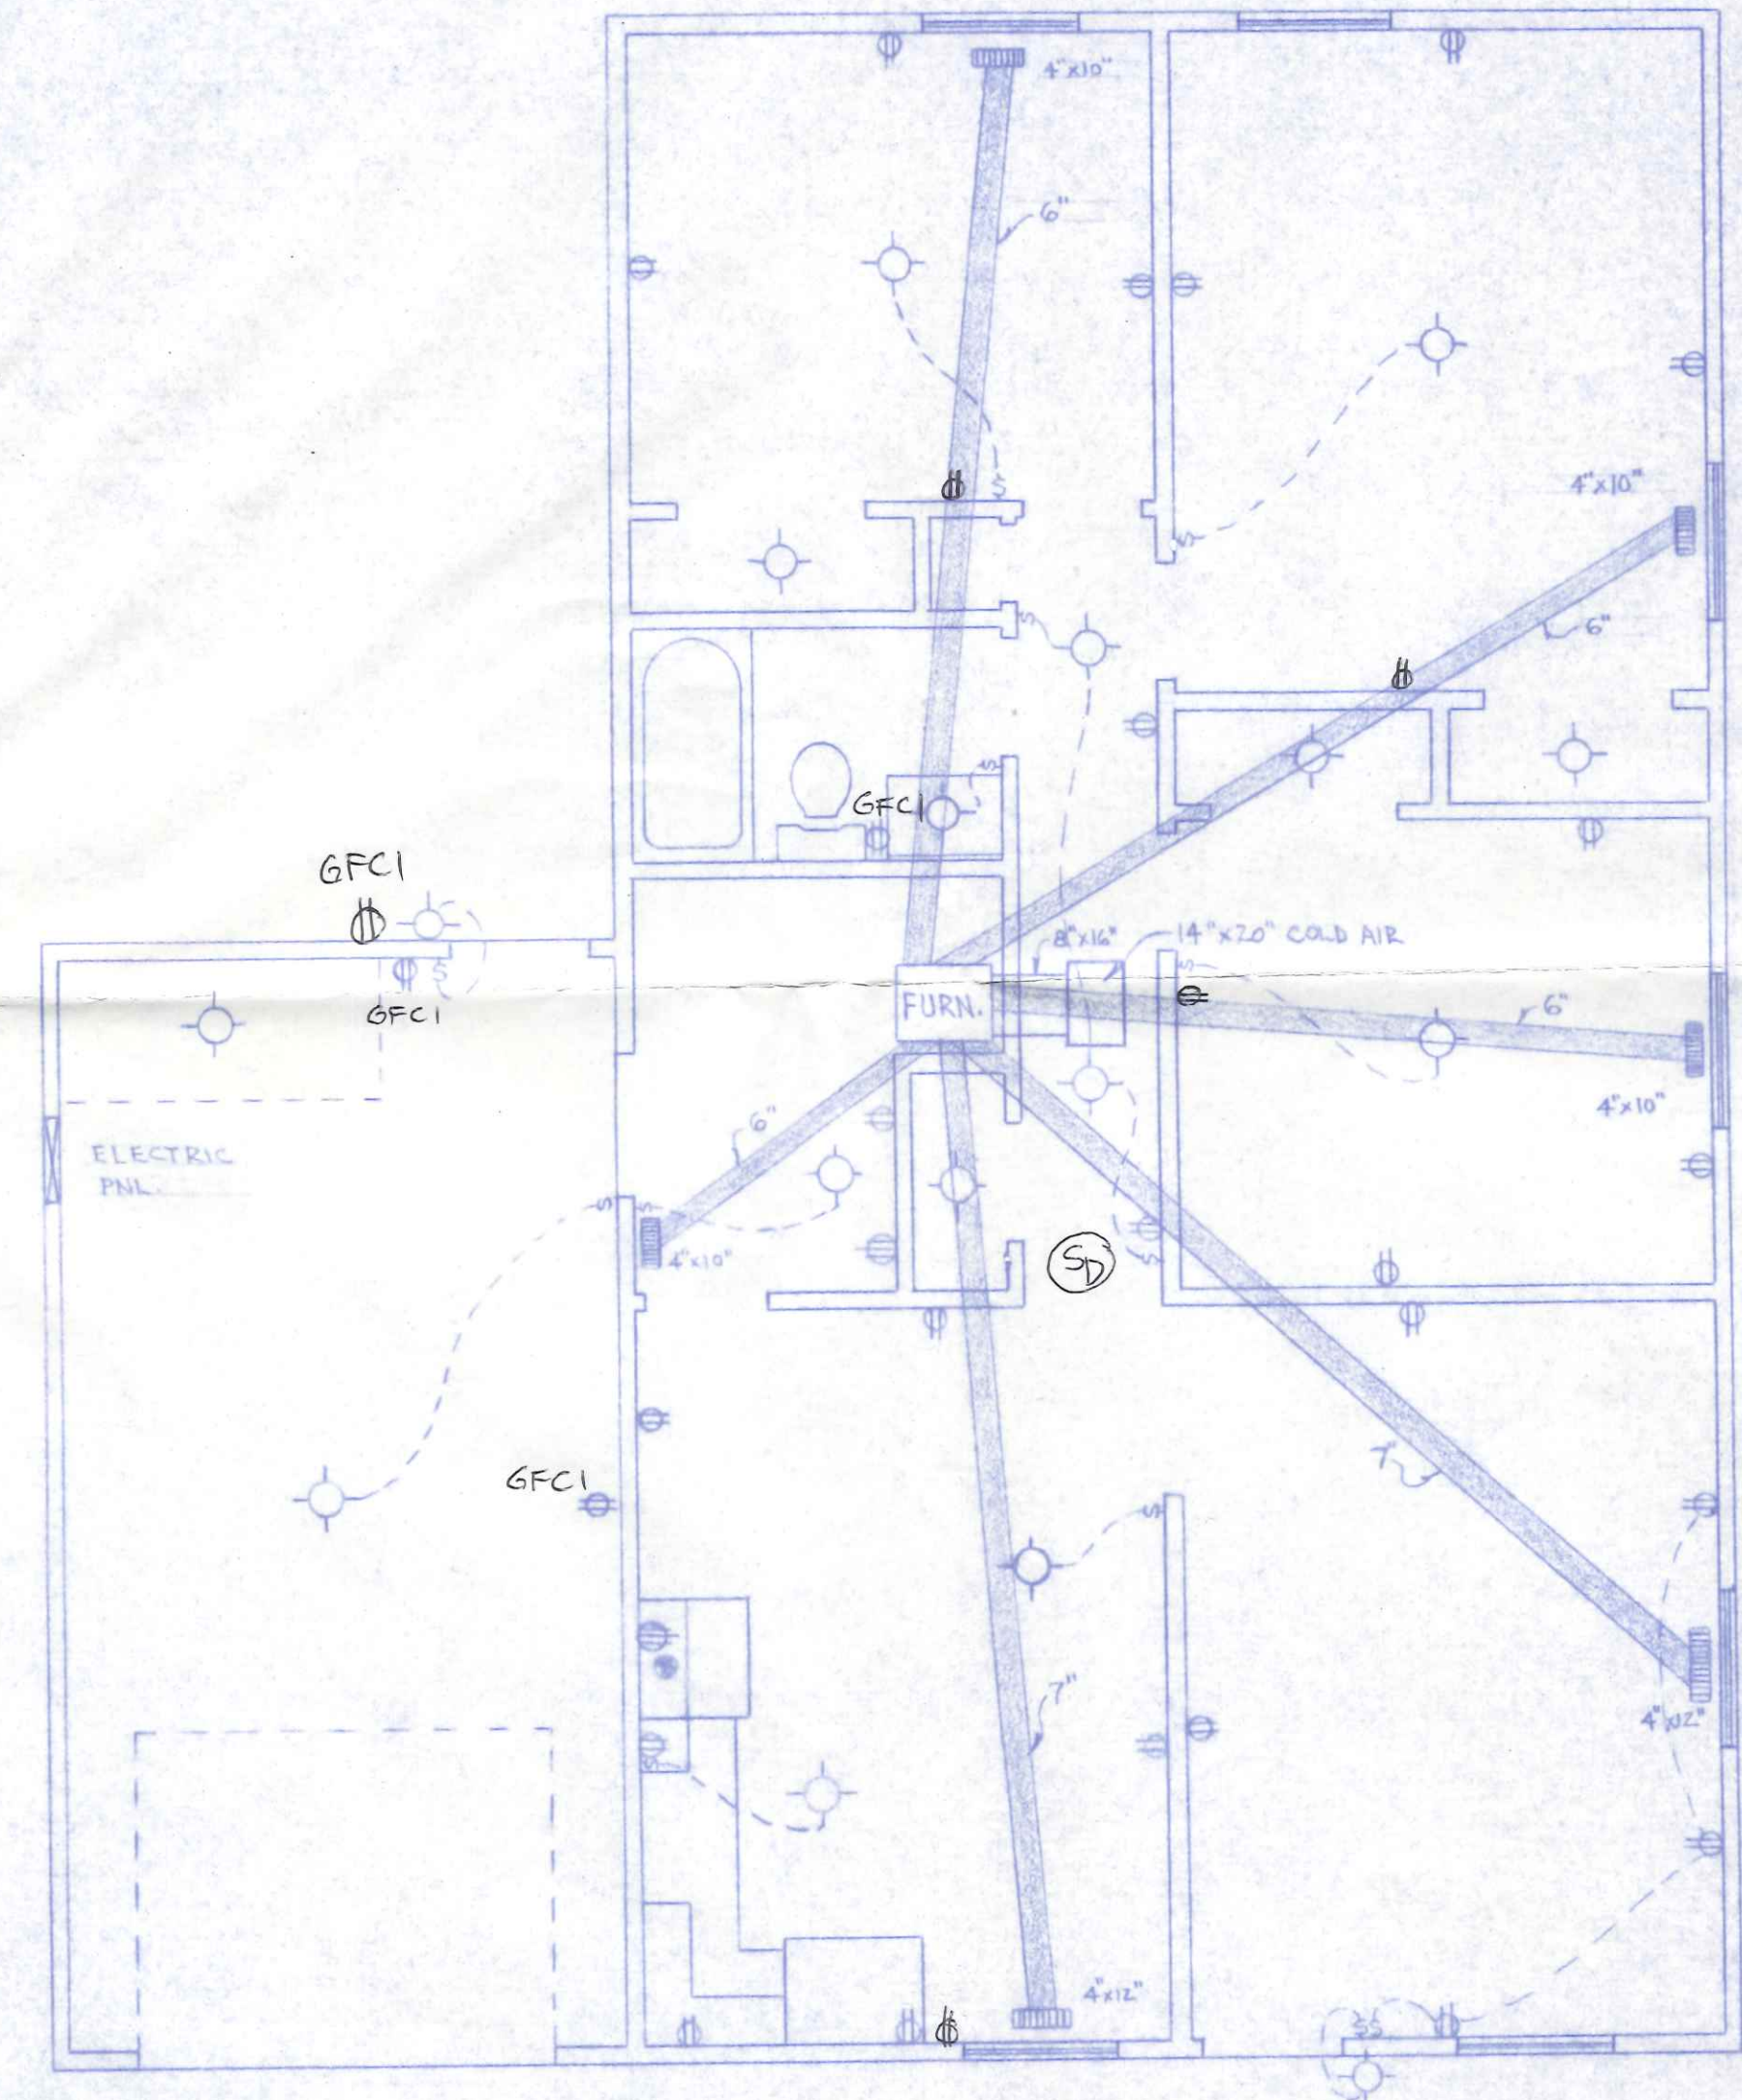

HEATING & ELECTRICAL PLAN
 1/4" = 1'-0"

BECK CONSTRUCTION CO.		
DESIGN BY: EDS	PLAN NO. 202	1344 SQ. FT.
CHECKED:		FEB. 1984