



Date Installed: 10-29-07
 Installed by: Vernon Nagel constr.
 Inspected by: Rex Mo11

Res # 721
 Stout St.

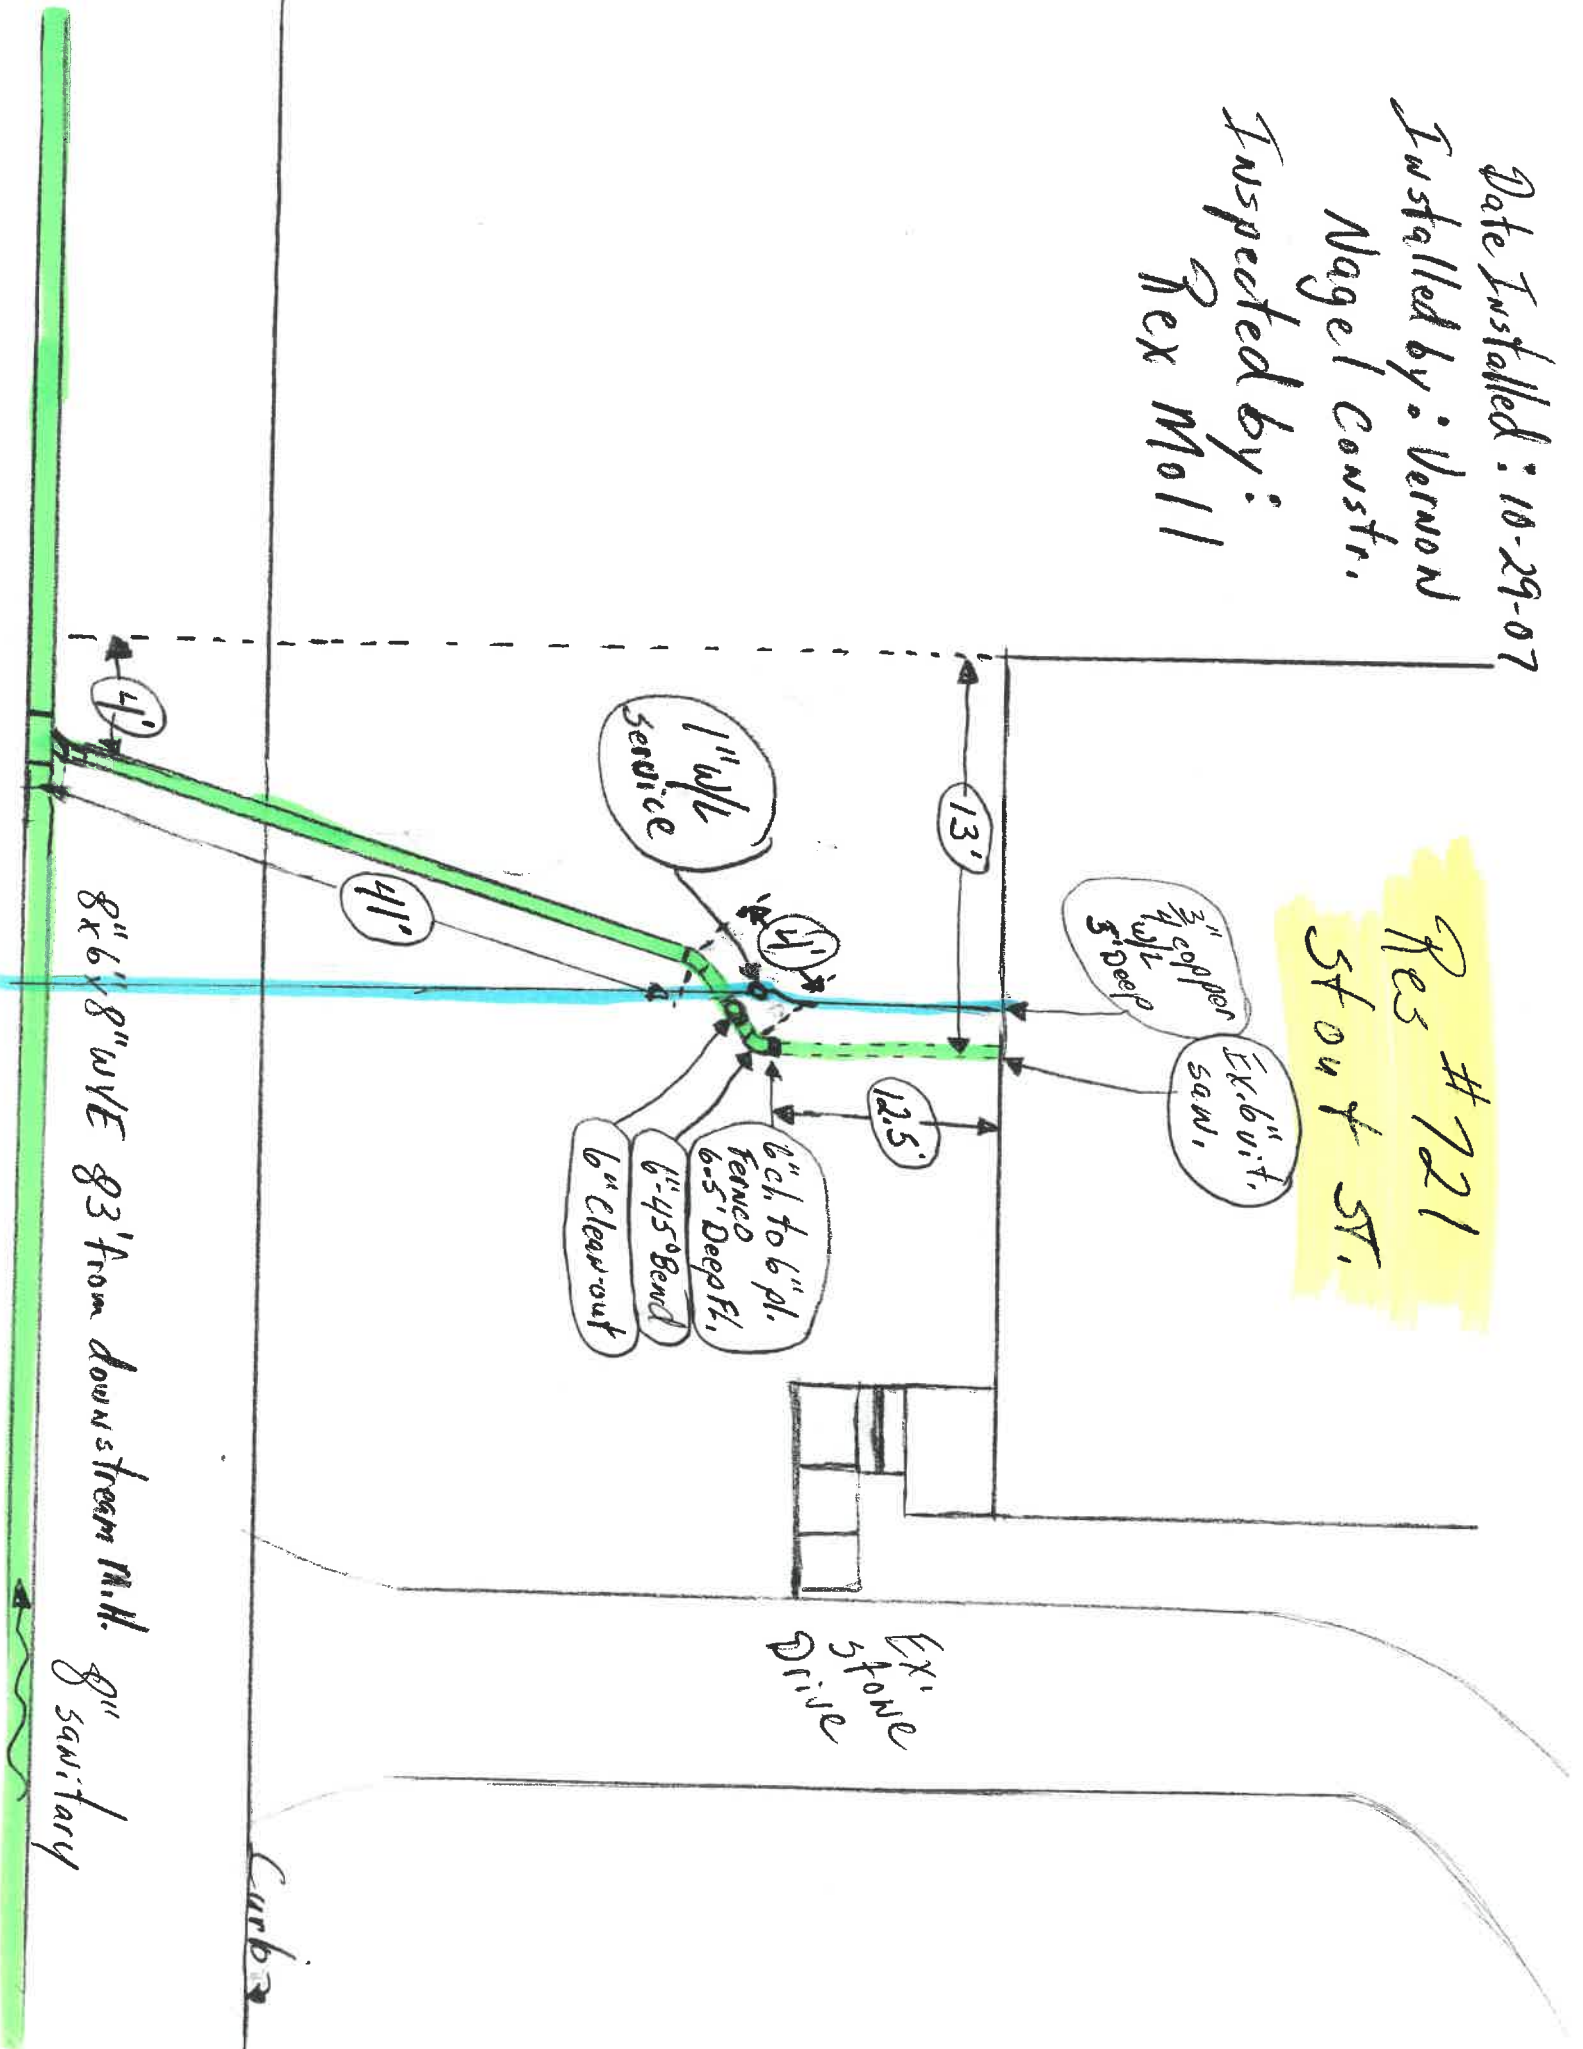


Date Installed: 10-29-07
 Installed by: Vernon
 Nagel Constr.
 Inspected by:
 Rex Mo11

Res # 721
 5 foot ST.

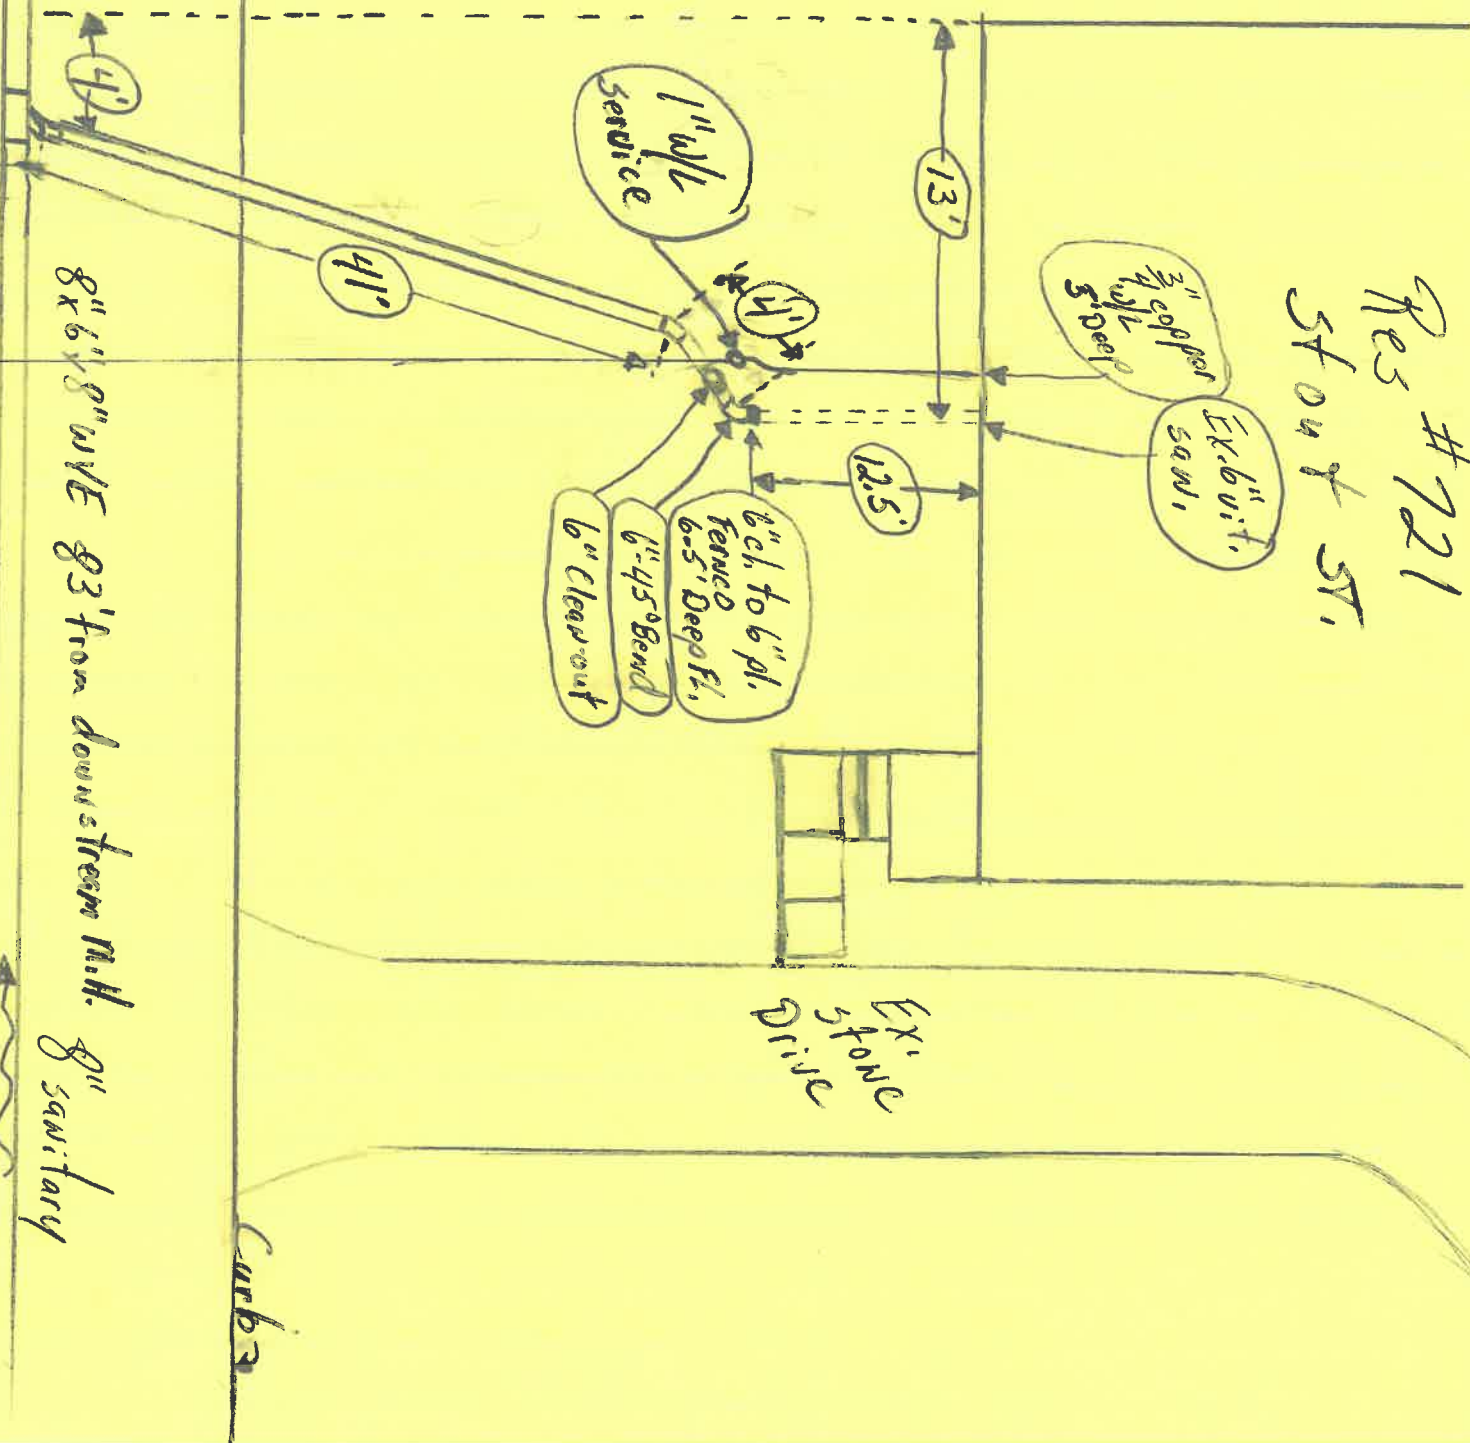

Date Installed: 10-29-07
 Installed by: Vernon
 Nagel Constr.
 Inspected by:
 Rex Moll

Res # 721
 Stout St.

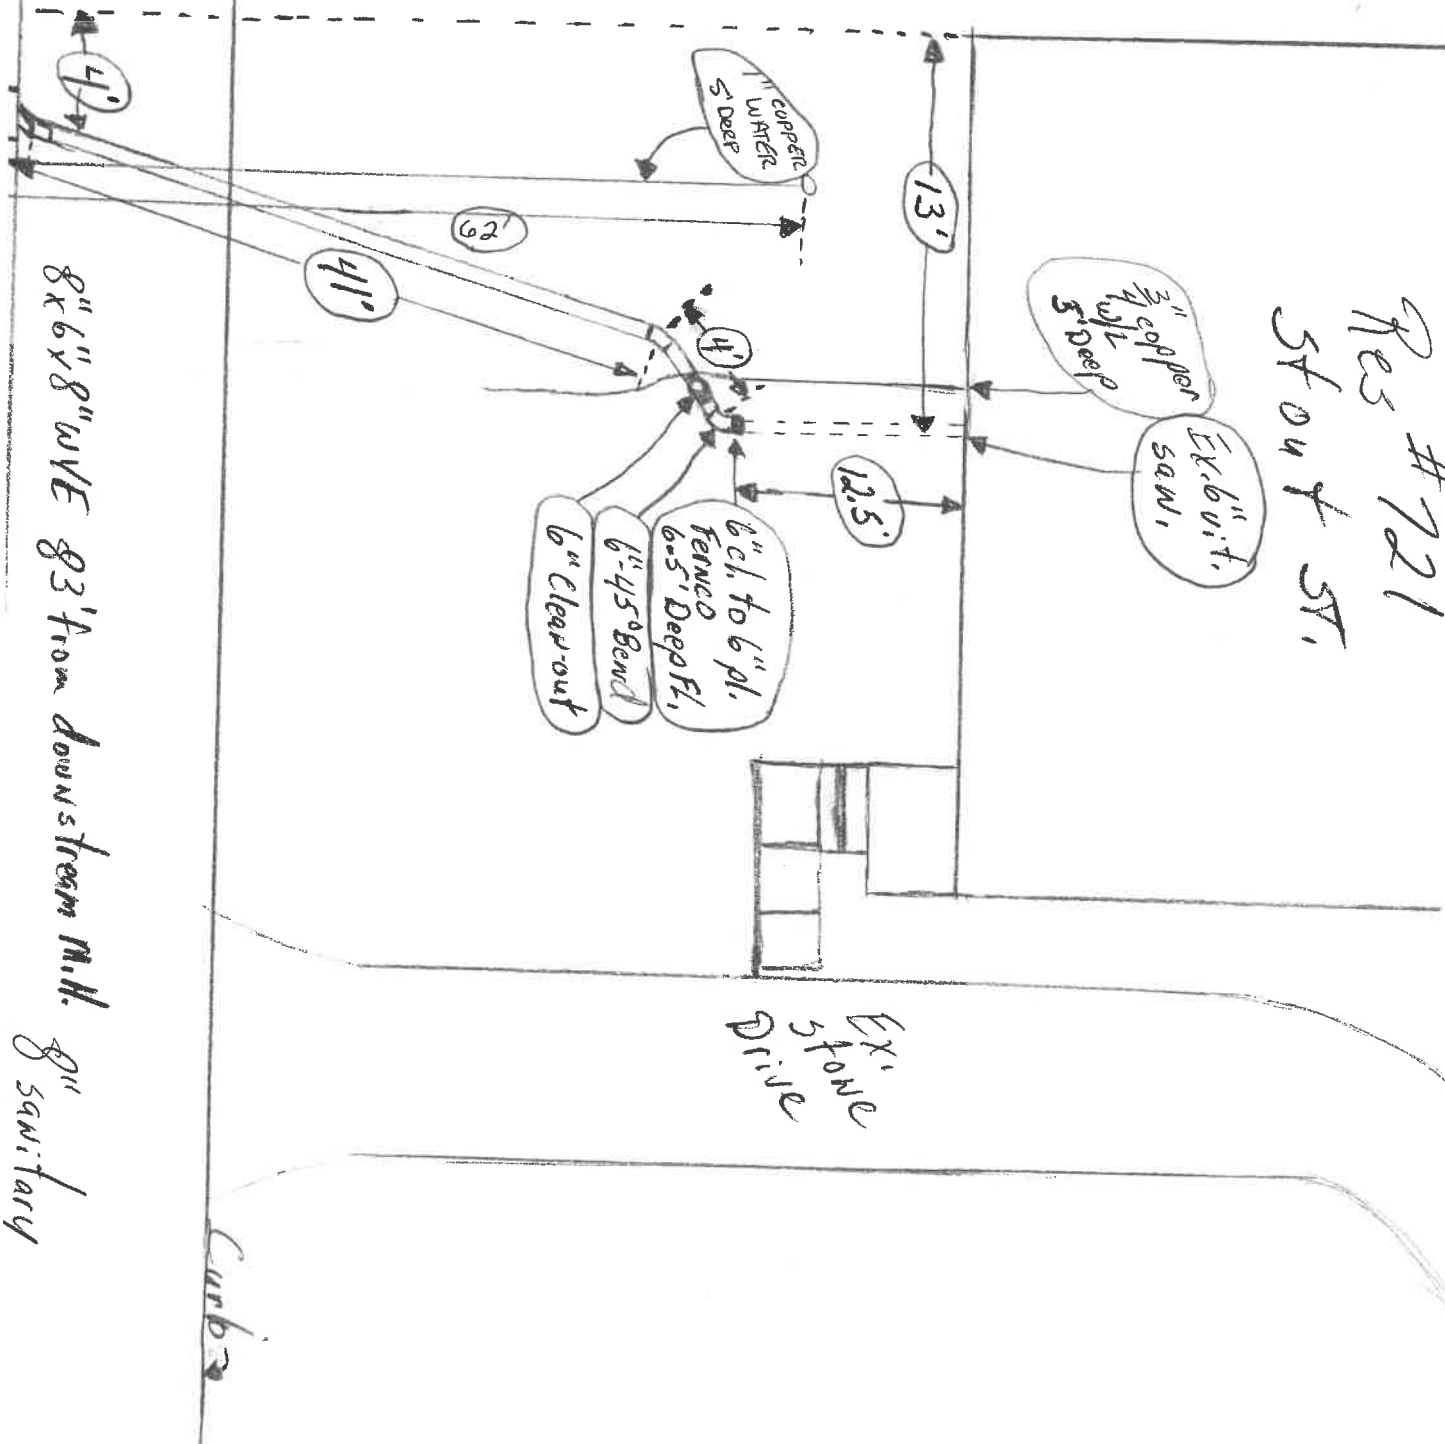

8" x 6" x 8" WVE 83' from downstream mill.


8" sanitary

Ex. Stone
 Drive

Curb

Date Installed: 10-29-07
 Installed by: Vernon
 Nagel Constr.
 Inspected by:
 Rex Moll

Res # 721
 Stout St.

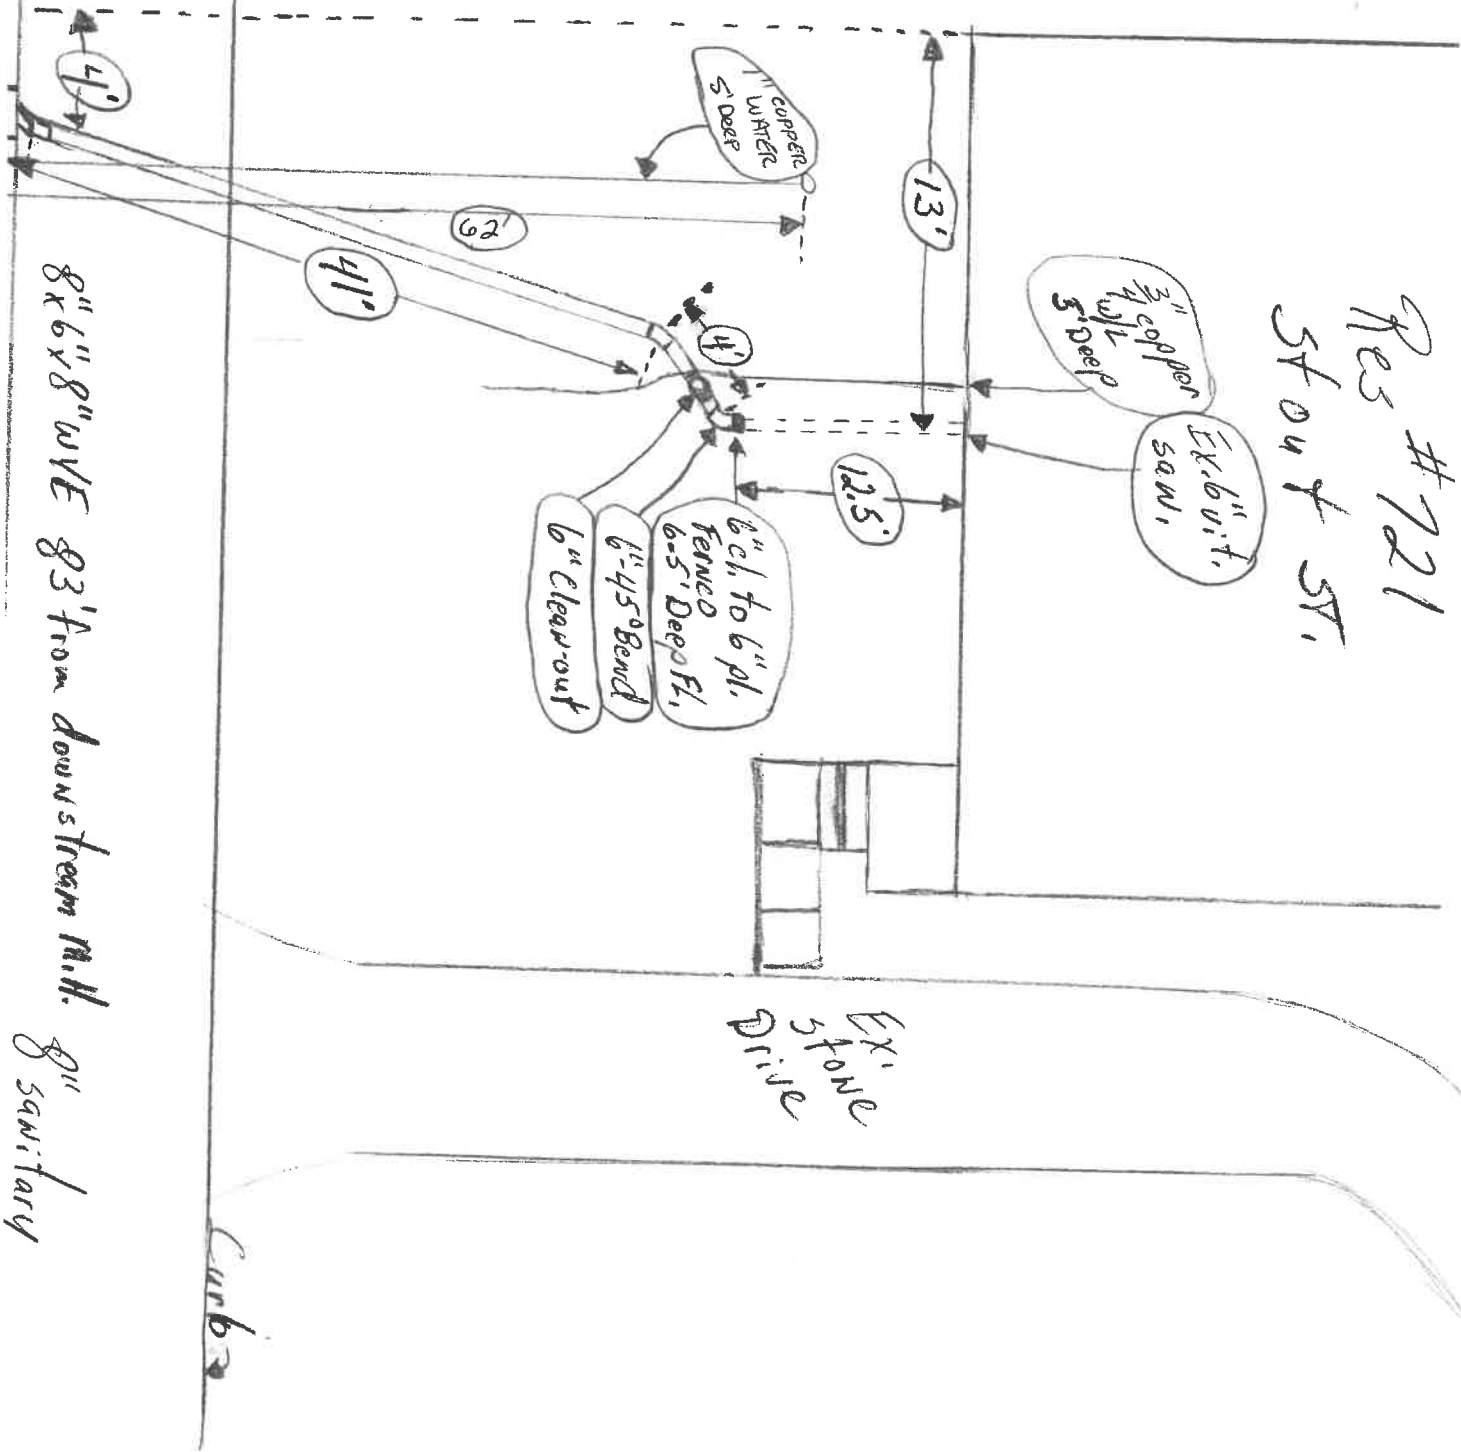

8" x 6" x 8" WVE 83' from downstream mill.


8" sanitary

curbs

Ex. Stone
 Drive

Date Installed: 10-29-07
Installed by: Vernon
Nagel Constr.
Inspected by:
Tex Mo/1

Res # 721
Stout St.

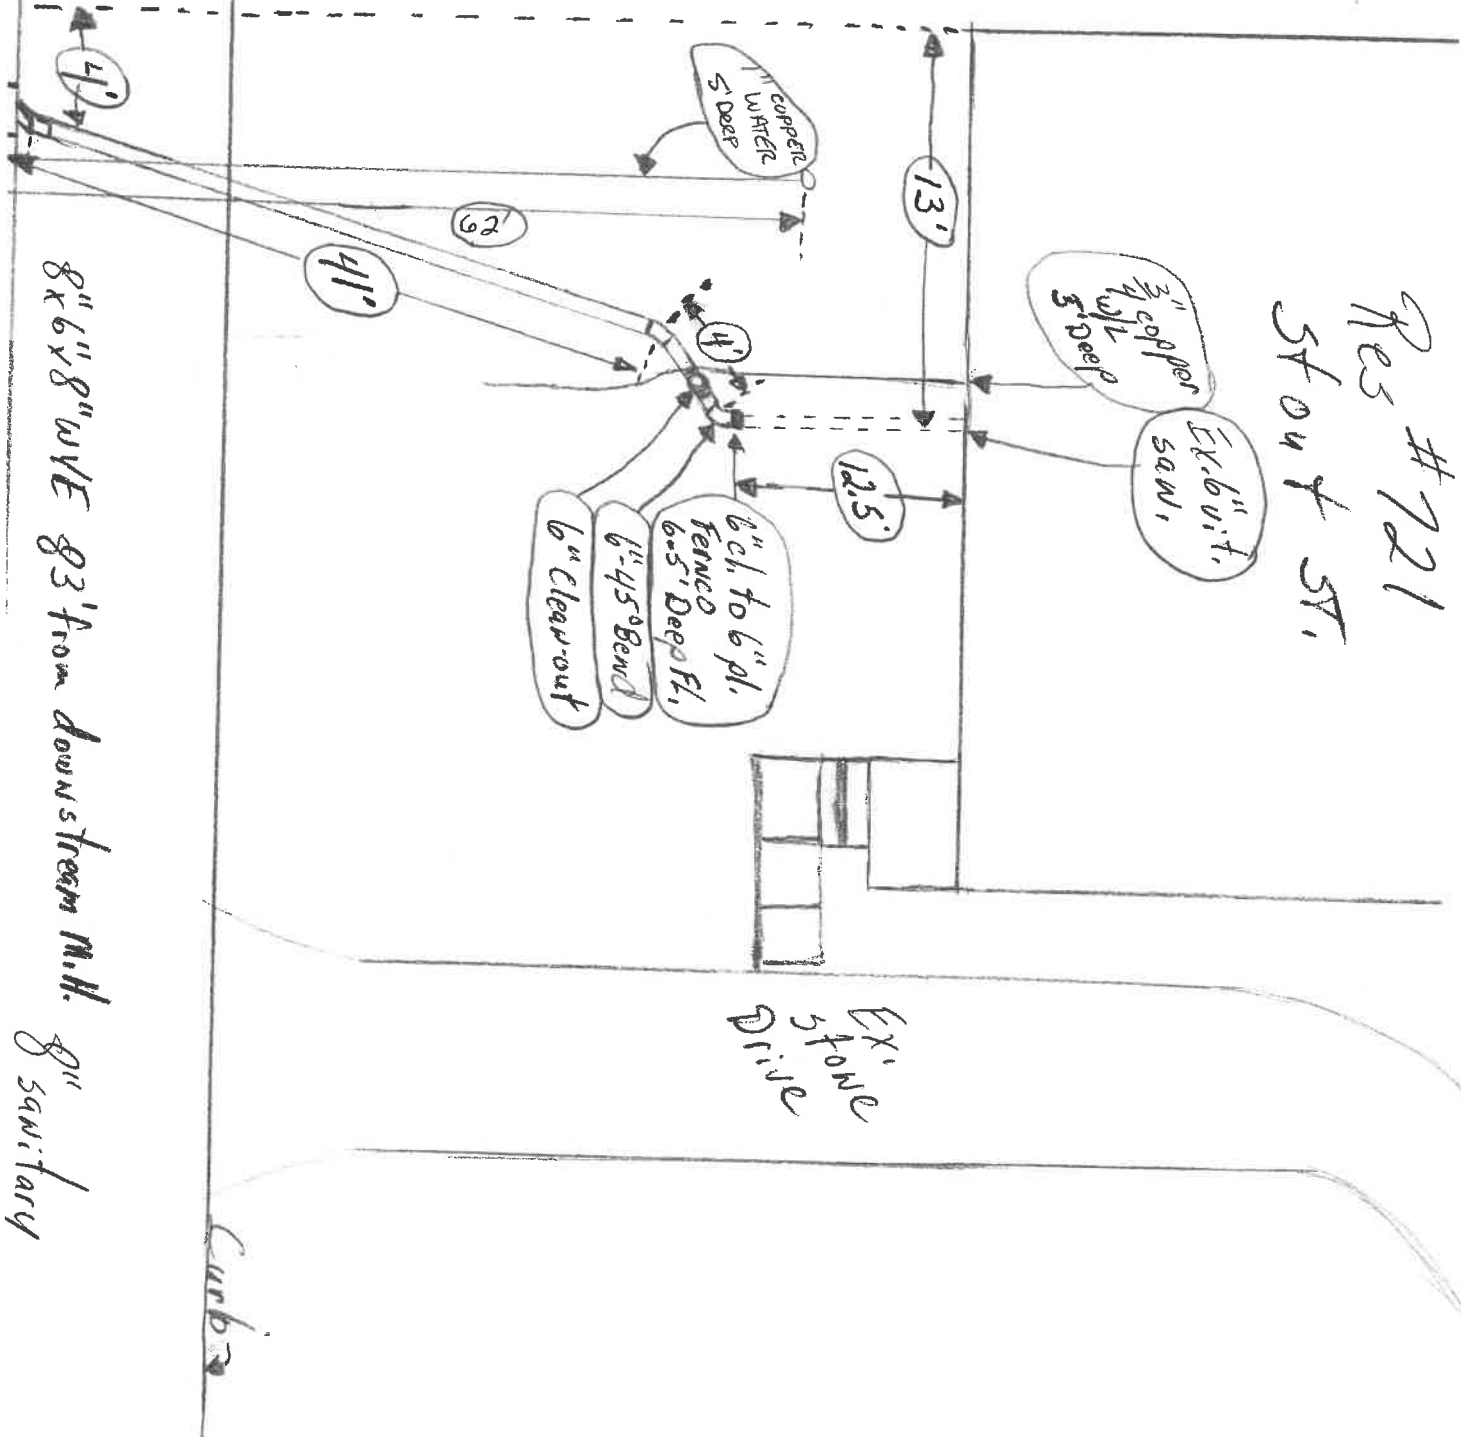

8" x 6" x 8" WVE 83' from downstream Mill.
8" sanitary