

WATER TAPPING PERMIT

issued by

The Napoleon Water Distribution Department  
255 West Riverview Ave. Napoleon, Ohio 43545 Ph. 592-4010

Permit No. W-0571 Issued \_\_\_\_\_ Received of \_\_\_\_\_ (\$ \_\_\_\_\_) .00

(Charge for tapping permit to supply water service to) Lot No. \_\_\_\_\_ Sub Div. \_\_\_\_\_

Street No. \_\_\_\_\_ Tap Size \_\_\_\_\_ " Cost \$ \_\_\_\_\_ .00 Plumber \_\_\_\_\_

Date completed \_\_\_\_\_ Approved by \_\_\_\_\_

water distribution dept.


finance director

Name Merrill Betts Size of tap 1" Date 3-21-95 Street and No. 742 Stout

Old Tap No. 2304 New Tap No. 9527 Size and Kind of Main 1 1/2" plastic w/ <sup>tinner</sup>wire

Location of Main 20' West of West pavement Depth of Main 5'

Distance from Hydrant/Valve 436' North of Hyd 98 Distance to Curb Stop from Corp. 38'

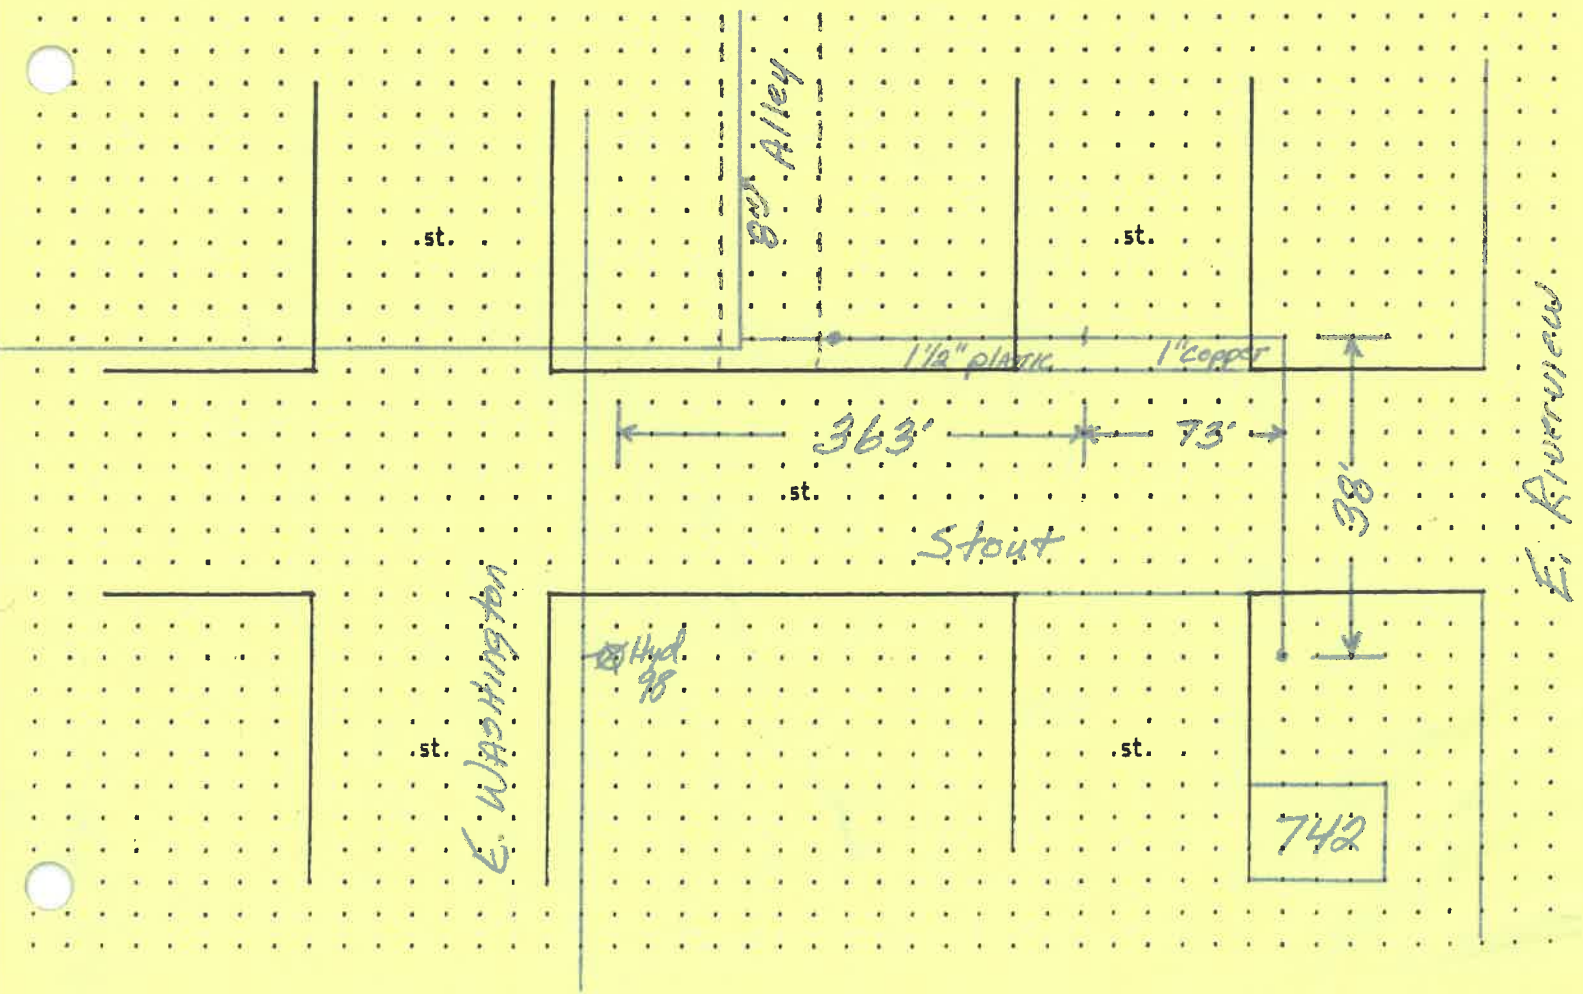

WATER TAPPING PERMIT

issued by

The Napoleon Water Distribution Department

255 West Riverview Ave. Napoleon, Ohio 43345 Ph. 592-4010

Permit No. W-0569 Issued \_\_\_\_\_ Received of \_\_\_\_\_ (\$ \_\_\_\_\_).00

(Charge for tapping permit to supply water service to) Lot No. \_\_\_\_\_ Sub Div. \_\_\_\_\_

Street No. \_\_\_\_\_ Tap Size \_\_\_\_\_ \* Cost \$ \_\_\_\_\_ .00 Plumber \_\_\_\_\_

Date completed \_\_\_\_\_ Approved by \_\_\_\_\_  
water distribution dept. finance director

Name Stout St. Size of tap 1 1/2" Date 3-21-95 Street and No. tap for 1 1/2" line

Old Tap No. — New Tap No. 9525 Size and Kind of Main 8" CIP

Location of Main 20' West of West pavement edge Depth of Main 5'

Distance from Hydrant/Valve 200' North of Hyd #98 Distance to Curb Stop from Corp. 20'

