


2015

730 STRONG STREET

SCANNED

N
1"=20'

Investigation of illegal sewer connections revealed six (6) illegal connections. All downspouts have been corrected and are in compliance at this time.

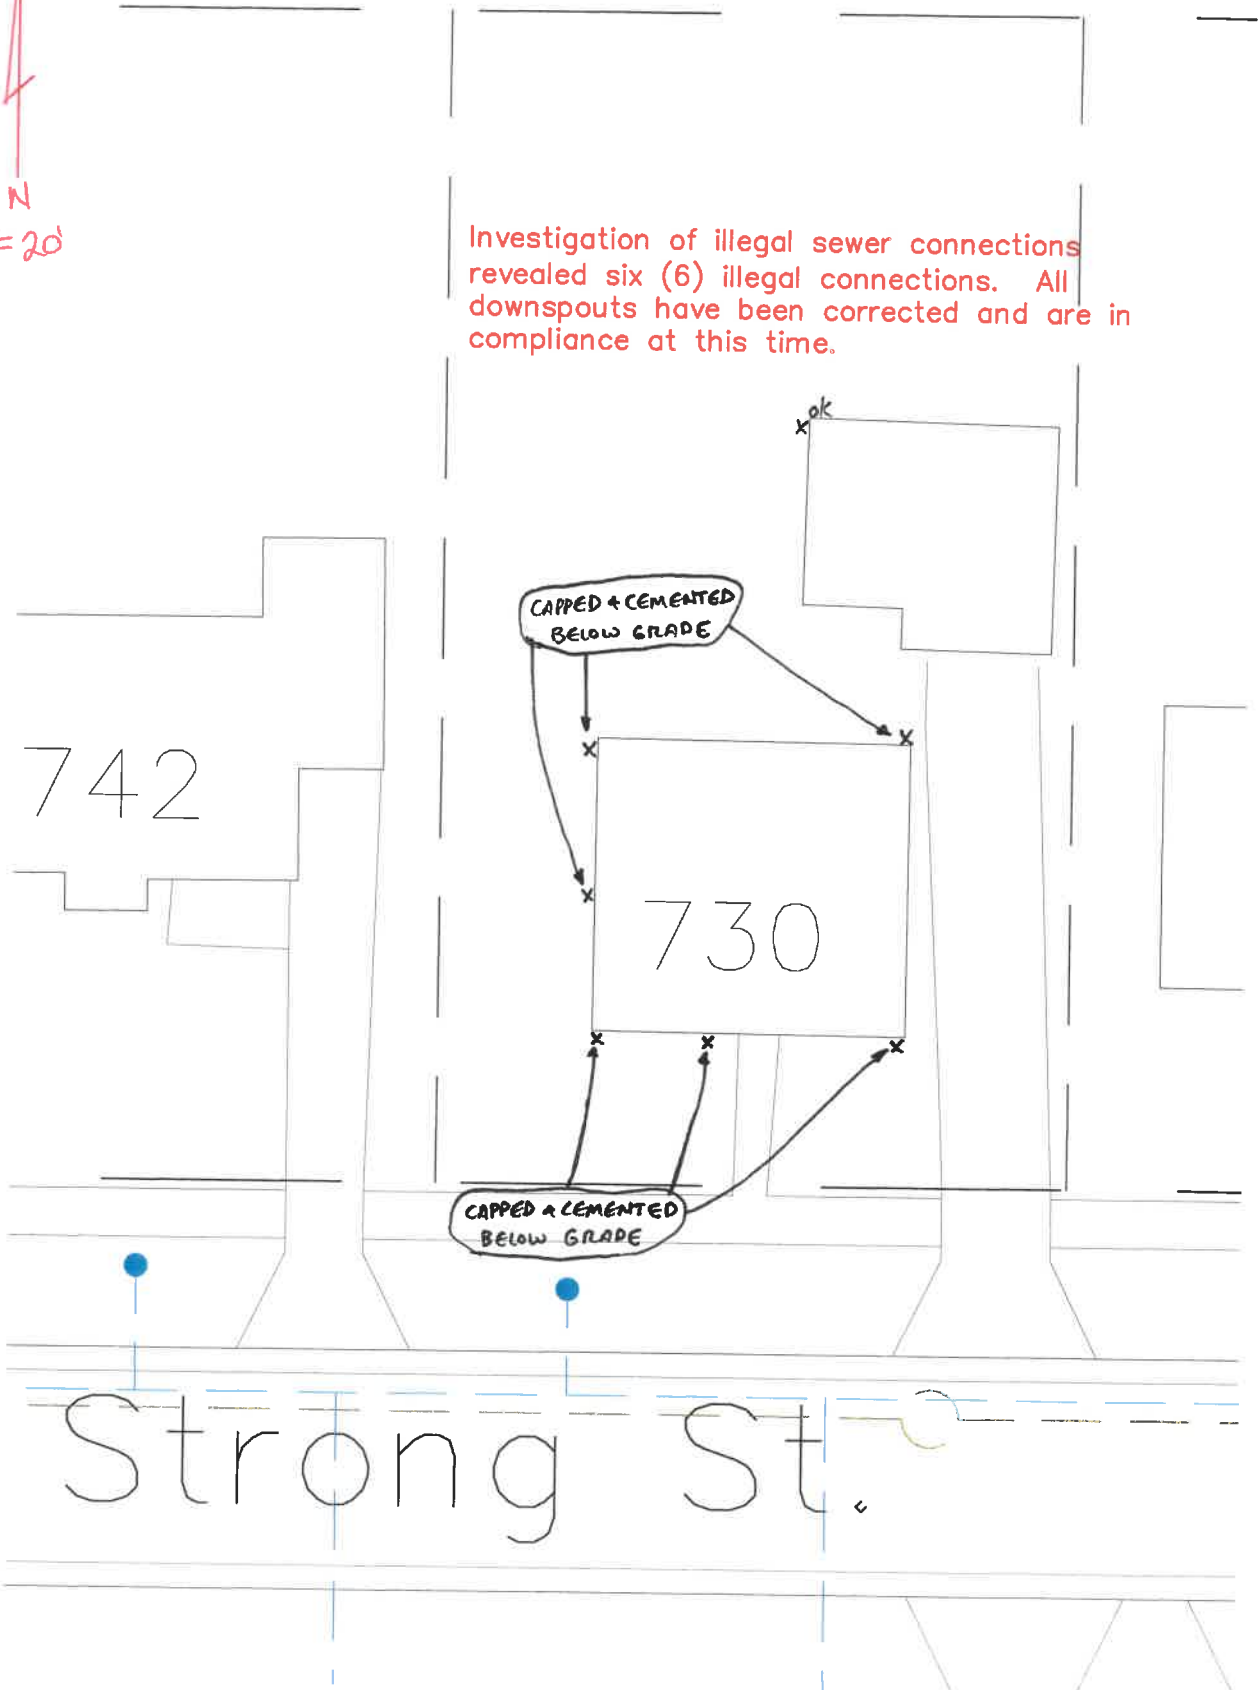

Strong St.