

THE CITY OF NAPOLEON

BUILDING & ZONING DEPARTMENT

255 W. RIVERVIEW

(419)592-4010

Building Permit

Permit Number: BP2008-26

Page 1 of 1

Printed: 4/21/2008

ADDRESS:

748 Strong St.

Applicant

Name: Jessica Berg
Address: 748 Strong St.

Approval Date: 4/21/2008

Owners

Name: Ms. Jessica Berg
Address: 748 Strong St.
Napoleon, OH 43545

Contractors

Richard & Sons

Fees and Receipts:

Number	Description	Amount
FEE2008-210	Building Permit Fee (Auto)	\$25.00
FEE2008-211	State 1% fee (Calc)	\$0.25
Total Fees:		\$25.25
RCPT2008-139		\$25.25
Total Receipts:		\$25.25

Building new attached garage


APPLICANTS SIGNATURE: _____ DATE: _____

REMINDER: YOU MUST CALL (419)592-4010 FOR AN INSPECTION



NAPOLEON BUILDING DEPARTMENT (SAMPLE DRAWING)

VENTS _____
 ROOFING _____
 UNDERLAYMENT _____
 SHEATHING _____

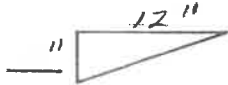

AIR SPACE
 DRIP EDGE

2x _____ RAFTERS
 @ _____ O.C.
 2x _____ CEILING JOISTS
 @ _____ O.C.

GUTTER

CEILING INSULATION
 FINISH CEILING

2-2x _____ PLATES

TYPE OF FRAMING LUMBER

1" CEILING HT.

FASCIA

OVERHANG
 SOFFIT

WITH
 VENTS
 @ _____ O.C.

VAPOR BARRIER

SIZE OF HEADERS

INSULATION

WALL FINISH

SIDING

SHEATHING

2x _____ STUDS
 @ _____ " O.C.

CONCRETE SLAB
 W/ 6x6 # _____ WIRE MESH

2x _____ TREATED PLATE

VAPOR BARRIER

1/2" x _____ BOLTS @ _____ " O.C.

STONE FILL

FIN.
 GRADE

1" x 1" RIGID INSULATION HORIZ.
 1" x 1" RIGID INSULATION VERT.

STONE FILL
 FOUNDATION WALL

4" FT'G.
 OR TILE

CONC. FT'G. WITH
 REBAR

SECTION
 SCALE: 1/2" = 1'-0"




DATE

WALL SECTION @ SLAB ON GRADE

DWG. NO. OF

4-11-89 E_H

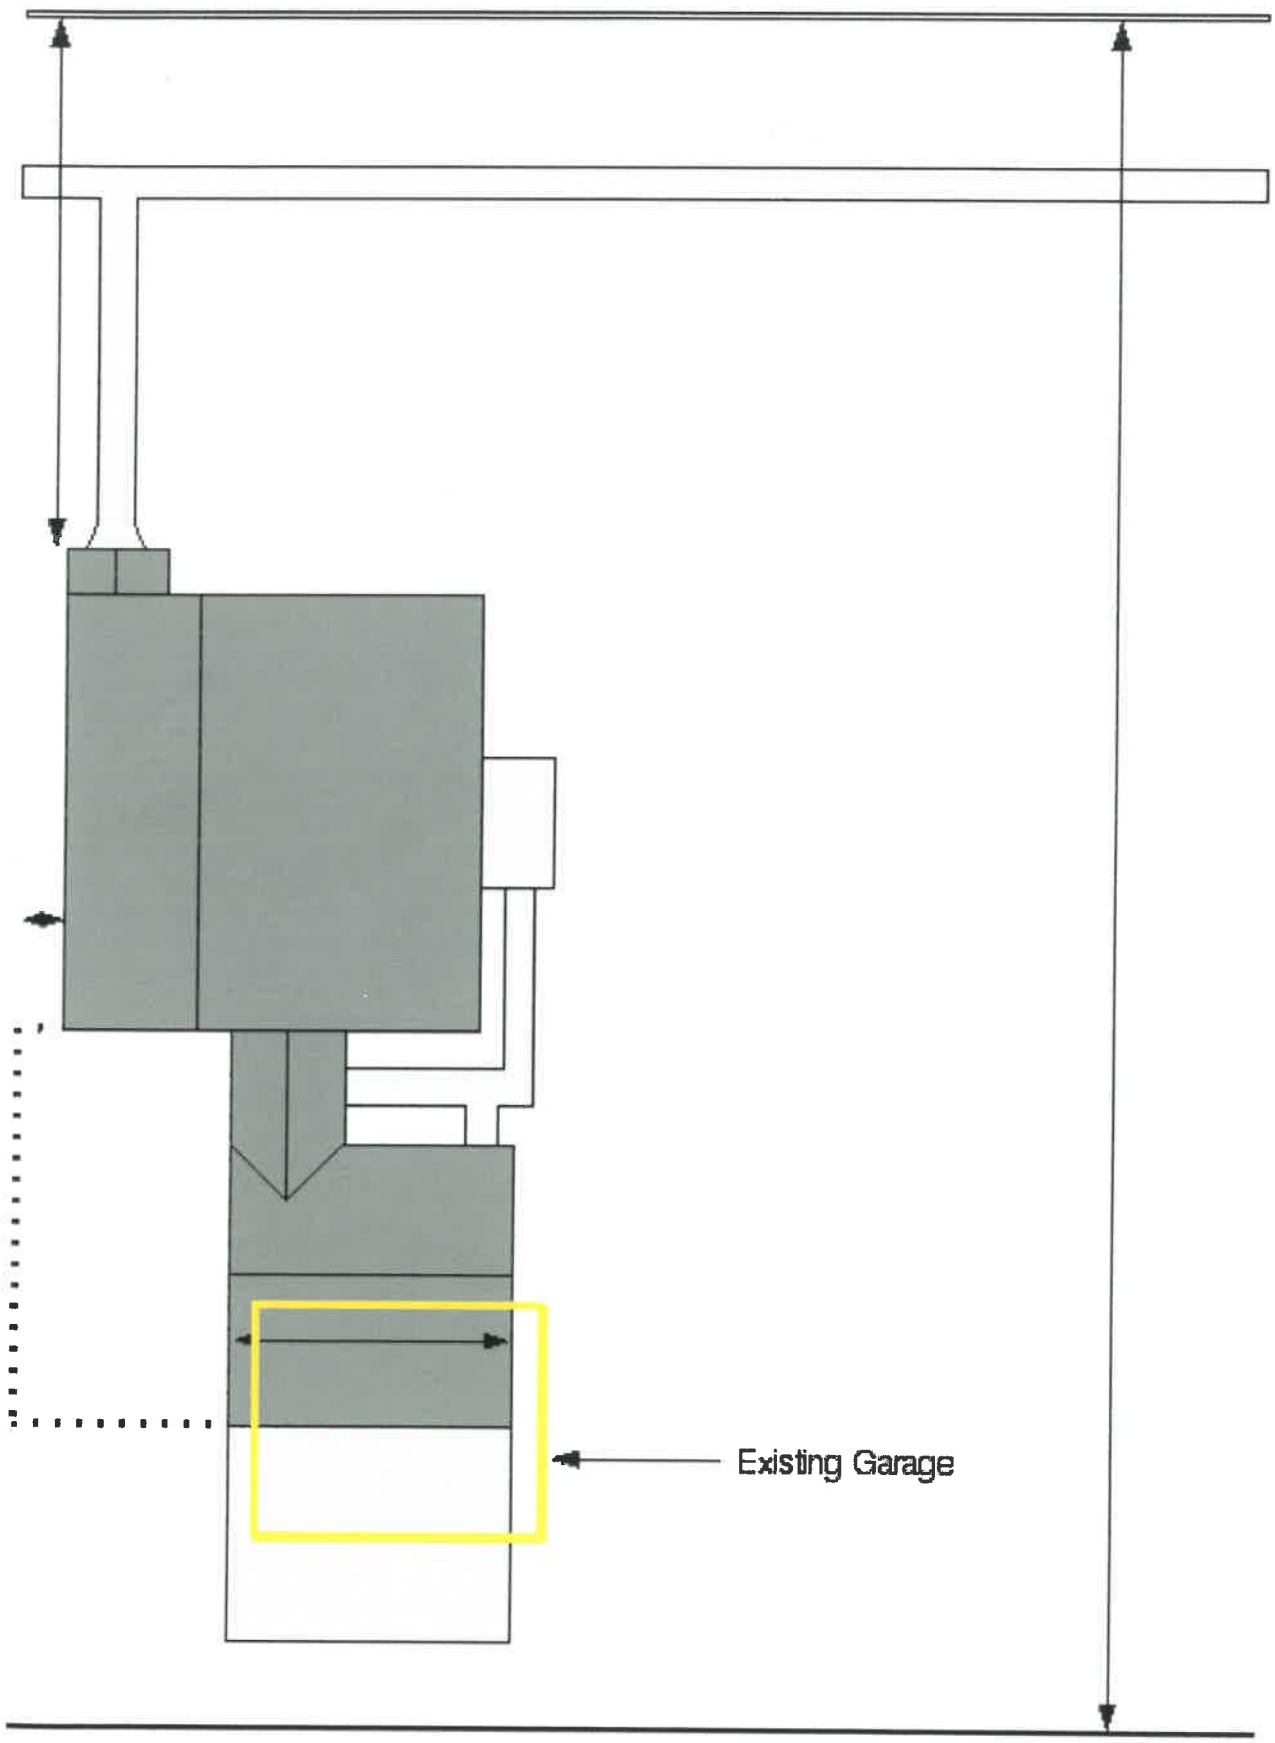

Existing Garage

