


Work performed by  
JA Hillis LLC on  
10-8-15

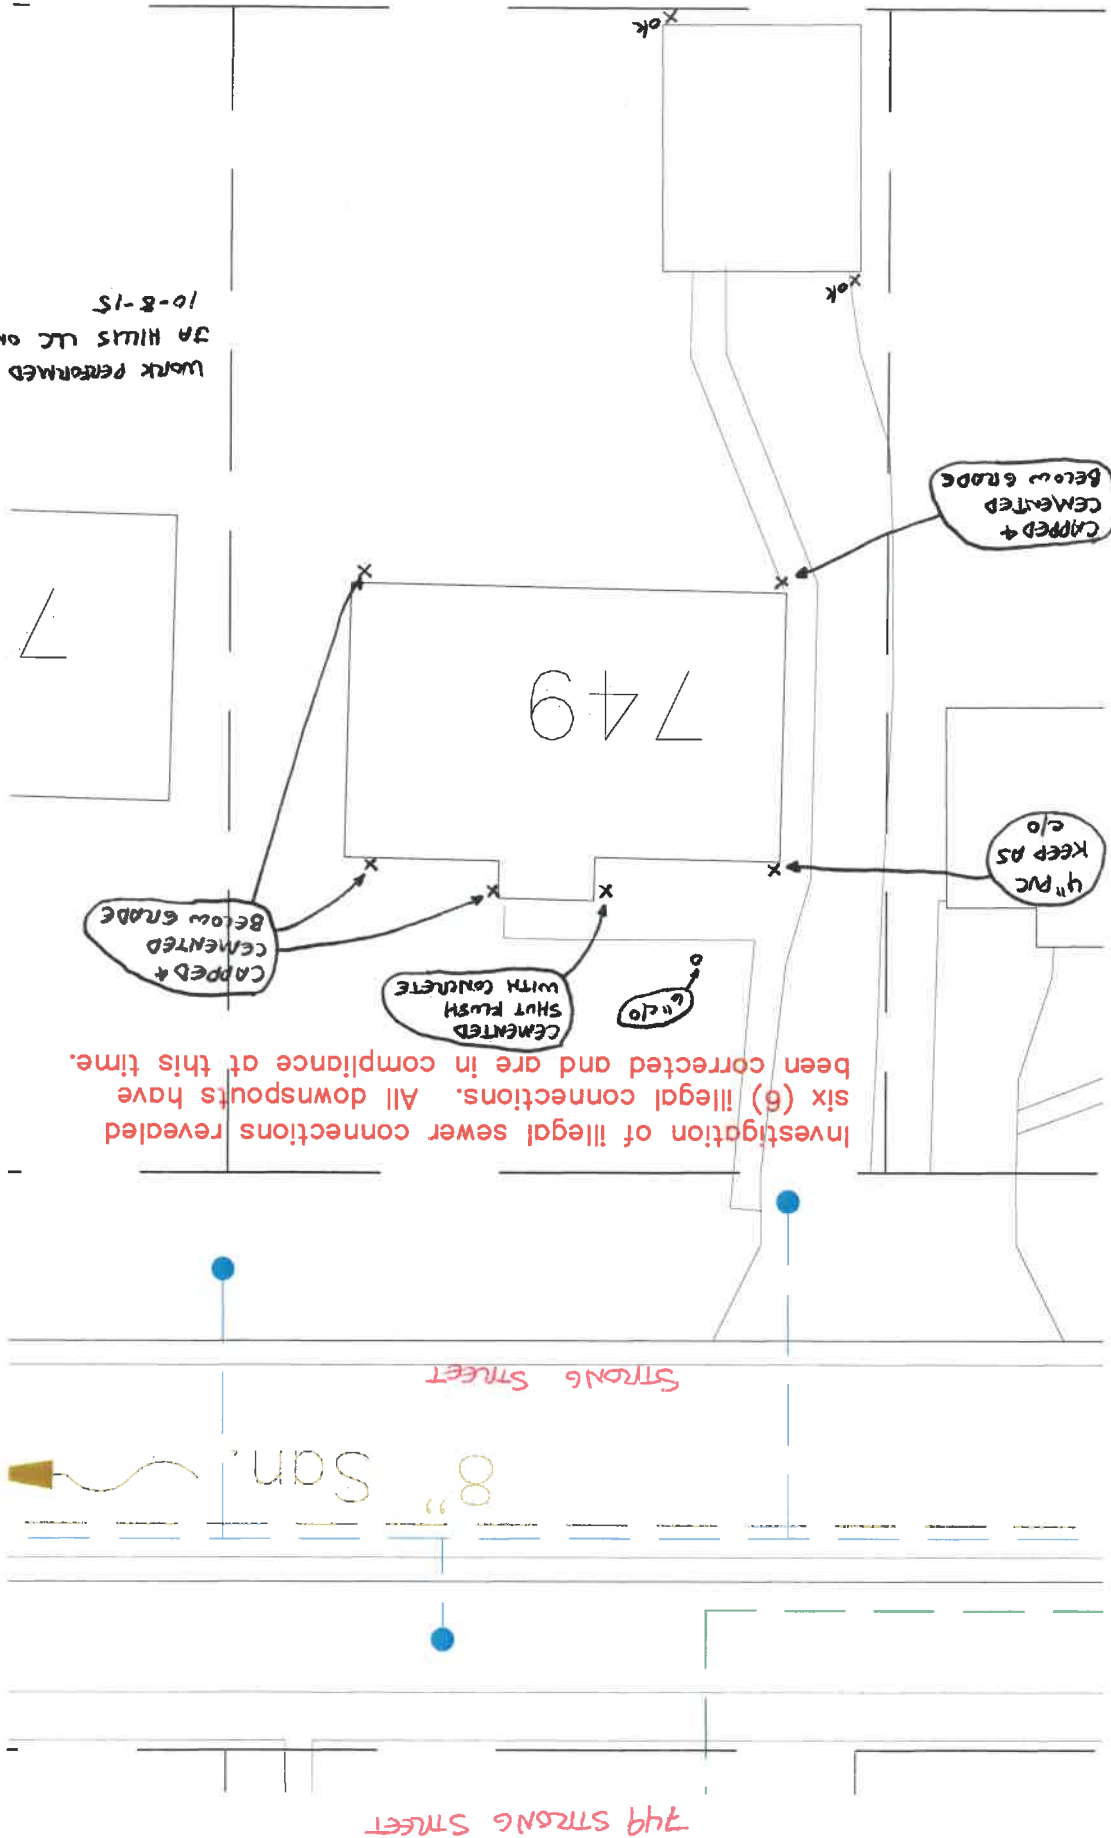

Investigation of illegal sewer connections revealed six (6) illegal connections. All downspouts have been corrected and are in compliance at this time.

2015  
1" = 20'