

WATER TAPPING PERMIT  
 issued by  
 The Napoleon Water Distribution Department  
 255 West Riverview Ave. Napoleon, Ohio 43345 Ph. 592-4010

Permit No. W-0185 Issued \_\_\_\_\_ Received of \_\_\_\_\_ (\$ \_\_\_\_\_).00

(Charge for tapping permit to supply water service to) Lot No. \_\_\_\_\_ Sub Div. \_\_\_\_\_

Street No. \_\_\_\_\_ Tap Size \_\_\_\_\_ Cost \$ \_\_\_\_\_ .00 Plumber \_\_\_\_\_


Date completed \_\_\_\_\_ Approved by [Signature] water distribution dept. \_\_\_\_\_ finance director

Name \_\_\_\_\_ Size of tap 1" Date 7-29-97 Street and No. 1115 Sycamore

Old Tap No. 3303 New Tap No. 9723 Size and Kind of Main 8" C-900

Location of Main 5' South of South curb Depth of Main 5'

Distance from Hydrant/Valve 138' West of Hyd 3 Distance to Curb Stop from Corp. 7'

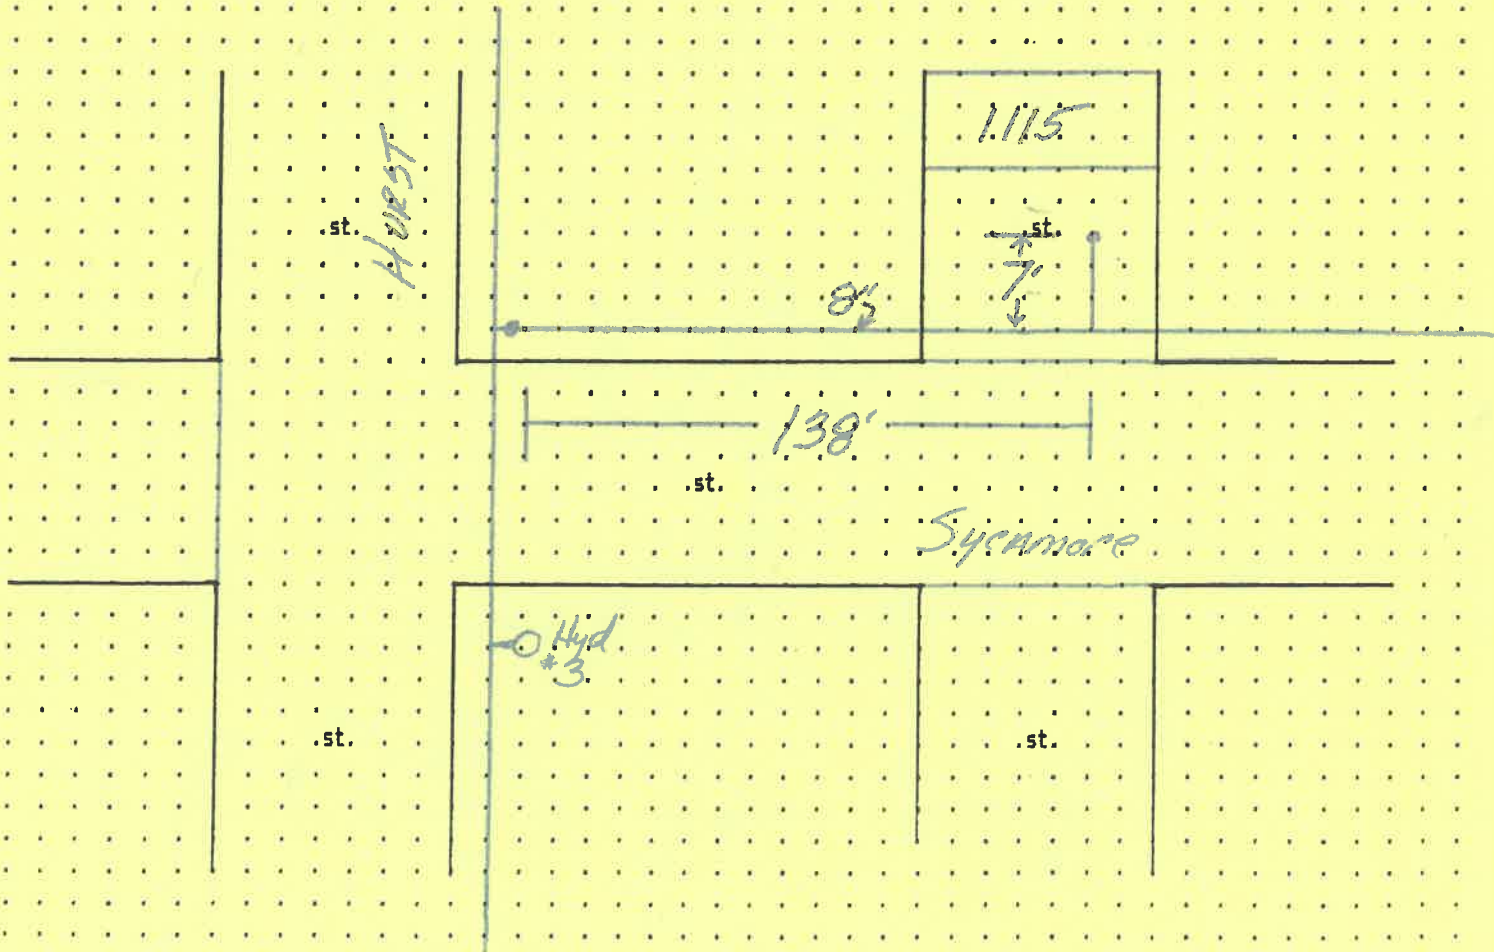

**WATER TAPPING PERMIT**  
 issued by  
**The Napoleon Water Distribution Department**  
 255 West Riverview Ave. Napoleon, Ohio 43545 Ph. 592-4010

Permit No. W- 0185 Issued \_\_\_\_\_ Received of \_\_\_\_\_ (\$ \_\_\_\_\_).00

(Charge for tapping permit to supply water service to) Lot No. \_\_\_\_\_ Sub Div. \_\_\_\_\_

Street No. \_\_\_\_\_ Tap Size \_\_\_\_\_ " Cost \$ \_\_\_\_\_ .00 Plumber \_\_\_\_\_

Date completed \_\_\_\_\_ Approved by [Signature] water distribution dept. \_\_\_\_\_ finance director

Name \_\_\_\_\_ Size of tap 1" Date 7-29-97 Street and No. 1115 Sycamore

Old Tap No. 3303 New Tap No. 9723 Size and Kind of Main 8" C-900

Location of Main 5' South of South curb Depth of Main 5'

Distance from Hydrant/Valve 138' West of Hyd 3 Distance to Curb Stop from Corp. 7'

