

CITY OF NAPOLEON RESIDENTIAL ZONING PERMIT APPLICATION

THIS APPLICATION IS FOR RESIDENTIAL DEMOLITIONS, FENCES, POOLS, SHEDS,
DRIVEWAYS, SIDEWALKS & SEWERS

P-15-0241
Sewer

DATE 7-8-15 JOB LOCATION 1122 Sycamore
 OWNER Keith Bucher TELEPHONE # _____
 OWNER ADDRESS 1122 Sycamore
 CONTRACTOR J.A. Hillis Excavating LLC CELL PHONE # 819-783-7923
 DESCRIPTION OF WORK TO BE PERFORMED Sewer installation

ESTIMATED COMPLETION DATE 7-8-15 ESTIMATED COST 500.00

DESCRIPTION	FEE	TOTAL COST
Demo Permit	(100.3100.46690) \$100.00	\$
Fence	(100.3100.46690) \$25.00	\$
Pool	(100.3100.46690) \$25.00	\$
Garage and Shed Under 200 SF (Detached)	(100.3100.46690) \$25.00	\$
Driveway	0	\$
Sidewalk/Curbing	0	\$
Sewer Outside	0	\$
	Subtotal:	\$
		\$
	TOTAL FEE:	\$

I FULLY UNDERSTAND THAT NO EXCAVATION, CONSTRUCTION OR STRUCTURAL ALTERATION, ELECTRICAL OR MECHANICAL INSTALLATION OR ALTERATION OF ANY BUILDING STRUCTURE, SIGN, OR PART THEREOF AND NO USE OF THE ABOVE SHALL BE UNDERTAKEN OR PERFORMED UNTIL THE PERMIT APPLIED FOR HEREIN HAS BEEN APPROVED AND ISSUED BY THE CITY OF NAPOLEON BUILDING/ZONING DEPARTMENT.

I hereby certify that I am the Owner of the named property, or that the proposed work is authorized by the Owner of record and that I have been authorized by the Owner to make this application as his/her authorized agent and I agree to conform to all applicable laws of the jurisdiction. In addition, if a permit for Work described in this application is issued, I certify that the code official or the code official's authorized representative shall have the authority to enter areas covered by such permit at any reasonable hour to enforce the provisions of the code(s) applicable to such permit.

I HEREBY ACKNOWLEDGE THAT I HAVE READ AND FULLY UNDERSTAND THE ABOVE LISTED INSTRUCTIONS.


SIGNATURE OF APPLICANT: [Signature] DATE: 7-8-15

PRINT NAME: Jerry Hillis

PERMIT # 15-0241 BATCH # — CHECK # — DATE 7/8/15

DATE: 7-8-15
INSTALLED BY: JON HILLIS LLC
INSPECTED BY: MANTY GRASSMUND

1122 SYCAMORE DRIVE
SANITARY SEWER

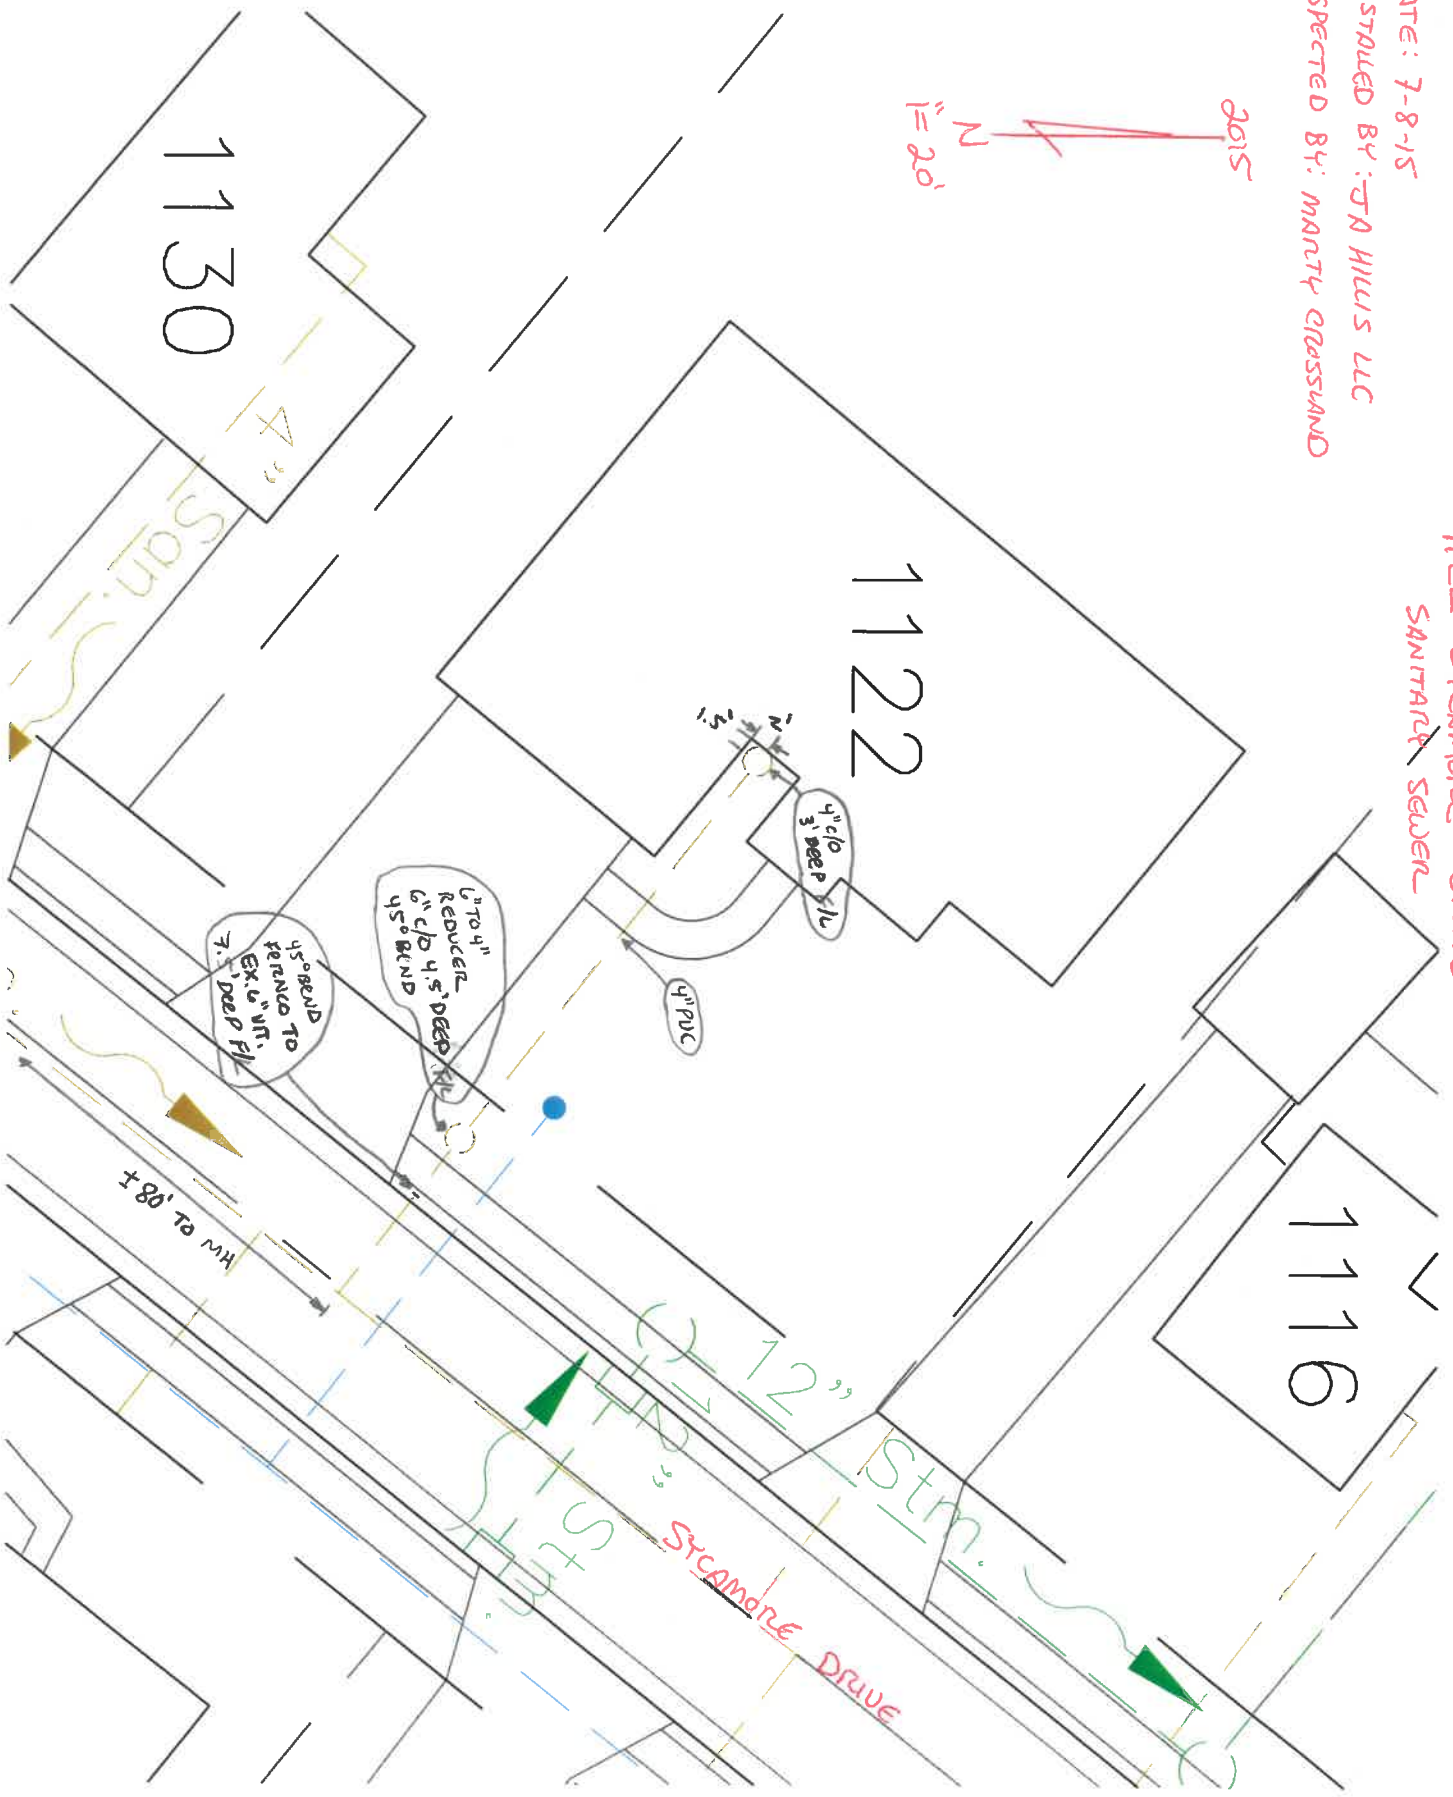

1130

1122

1116

±80' to MW

12" Strm.
SYCAMORE DRIVE

San.