

CITY OF NAPOLEON WATER TAPPING PERMIT FORM

PERMIT #:

ISSUED:

JOB LOCATION: \_\_\_\_\_

SUBDIVISION NAME: \_\_\_\_\_ LOT #: 1122

OWNER:

Sycamore

ADDRESS:

CONTRACTOR:

PHONE:

TAP SIZE: 1" X 1.5" \_\_\_\_\_ 2" \_\_\_\_\_ OTHER \_\_\_\_\_

AMOUNT PAID: \_\_\_\_\_ YOKE SIZE: \_\_\_\_\_


PLUMBING CONTRACTOR: \_\_\_\_\_ PH: \_\_\_\_\_

DATE OF TAP: 7-14-15 OLD TAP #: \_\_\_\_\_ NEW TAP #: \_\_\_\_\_

SIZE AND KIND OF MAIN: 8 C900

LOCATION OF MAIN: South side of Sycamore DEPTH OF MAIN: 5 ft top

DIST FROM HYDRANT\VALVE: 286 DIST TO CURB STOP FROM CORP: 48

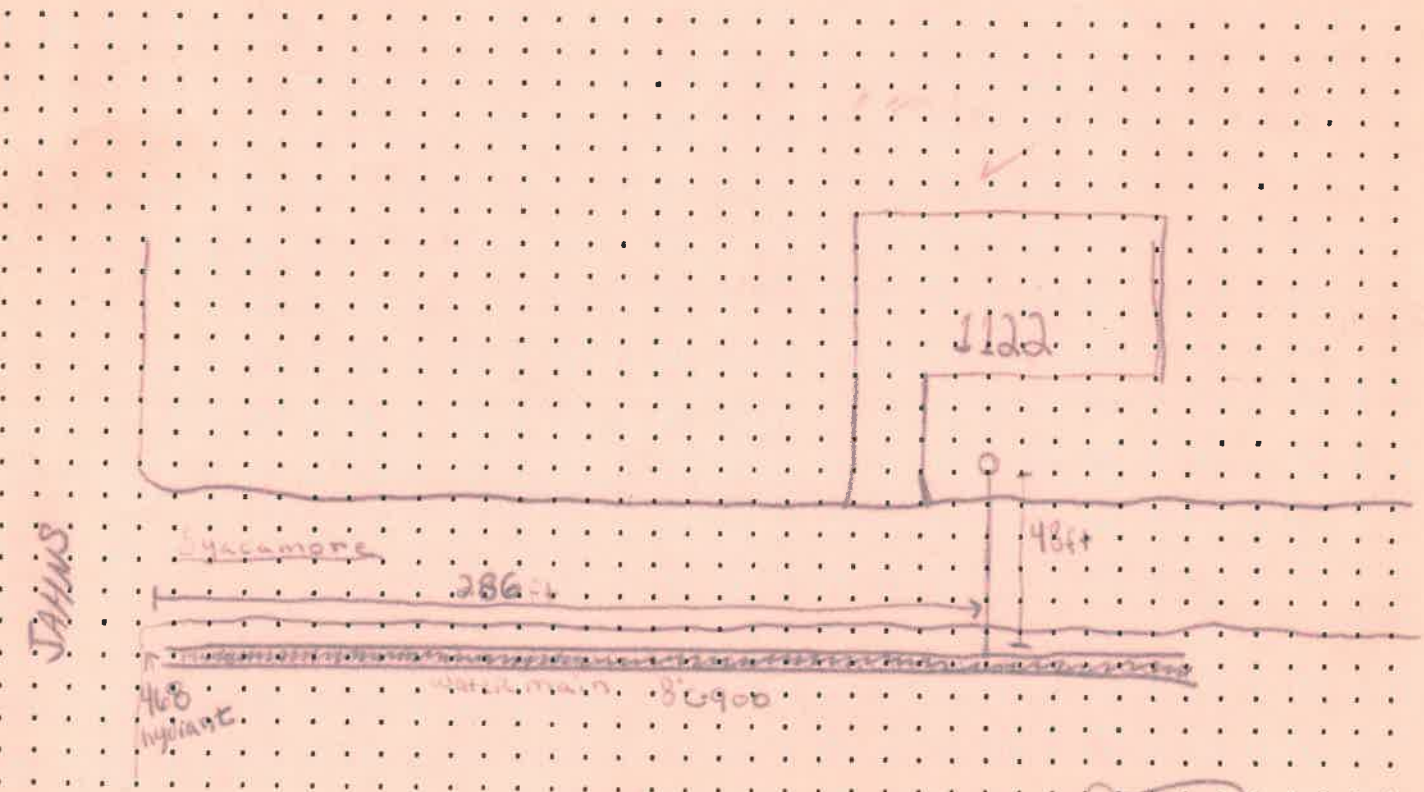

DATE APPROVED: 7-14-15

BY: Jerry H. [Signature]