

P E R M I T

CITY OF NAPOLEON
255 W. RIVERVIEW AVE
NAPOLEON, OHIO 43545

DIVISION OF BUILDING & ZONING
PH (419) 592-4010
FAX (419) 599-8393

PERMIT NO: 99220

DATE ISSUED: 06-30-99

ISSUED BY: BND

JOB LOCATION: 1125 SYCAMORE DR

EST. COST: 19860.00

LOT #:

SUBDIVISION NAME:

OWNER: HATCHER, RICHARD
ADDRESS: 1125 SYCAMORE DR
CSZ: NAPOLEON, OH 43545
PHONE:

AGENT: DILLY DOOR CO
ADDRESS: 850 CARPENTER RD
CSZ: DEPIANCE, OH 43512
PHONE: 419-782-1181

USE TYPE - RESIDENTIAL: X

OTHER:

ZONING INFORMATION

DIST: LOT DIM: AREA: FYRD: 30 SYRD: 7 RYRD: 15
MAX HT: # PKG SPACES: # LOADING SP: MAX LOT COV: 35%

BOARD OF ZONING APPEALS:

WORK TYPE - NEW: REPLMNT: ADD'N: X ALTER: REMODEL:

WORK INFORMATION

SIZE - LGTH: 21 WIDTH: 14 STORIES: 1 LIVING AREA SF: 294
GARAGE AREA SF: HEIGHT: 14 BLDG VOL DEMO PERMIT:

WORK DESCRIPTION


ADDITION UTILITY ROOM

FEE DESCRIPTION	PAID DATE	FEE AMOUNT DUE
BUILDING PERMIT		77.00
PLUMBING PERMIT		15.00
ELECTRICAL PERMIT		24.00

TOTAL FEES DUE 116.00

DATE

APPLICANT SIGNATURE

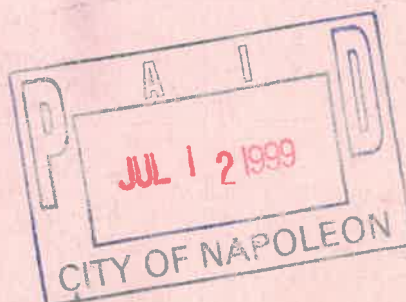

Complete areas marked *

CITY OF NAPOLEON OHIO PERMIT APPLICATION

THIS APPLICATION IS FOR RESIDENTIAL CONSTRUCTION INCLUDING BUILDING, ELECTRICAL, PLUMBING, MECHANICAL, DEMOLITION, REMODELING.

* DATE 6/28/99 * JOB LOCATION 1125 SYCAMORE - NAPOLEON

LOT # _____ SUBDIVISION NAME _____

* OWNER RICHARD HATCHER * PHONE 599-9901

* OWNER ADDRESS 1125 SYCAMORE * CITY NAPOLEON ZIP 43545

* CONTRACTOR DILLY DOOR CO PHONE 782-1181

CONTRACTOR ADDRESS 850 CARPENTER CITY DEFIANCE ZIP 43512

CONTRACTOR FAX # 782-1495 CELL PHONE (Opt.) _____

* DESCRIPTION OF WORK TO BE PERFORMED: ROOM ADDITION

* ESTIMATED COST OF WORK TO BE PERFORMED: \$ 19,860.00

WORK INFORMATION

BUILDING: Basement Floor Area _____ Sq. Ft. 1st Story Living Area _____ Sq. Ft.
2nd Floor Living Area _____ Sq. Ft. Garage Floor Area _____ Sq. Ft.

BUILDING SIZE: Length _____ Width _____ Stories _____ Height _____ DEMO VOL _____

Masonry Contractor _____ Phone _____ Fax _____
Address _____ City _____ St _____ Zip _____

Electrical Contractor _____ Phone _____ Fax _____
Address _____ City _____ St _____ Zip _____

Plumbing Contractor _____ Phone _____ Fax _____
Address _____ City _____ St _____ Zip _____

Heating Contractor _____ Phone _____ Fax _____
Address _____ City _____ St _____ Zip _____

Insulation Contractor _____ Phone _____ Fax _____
Address _____ City _____ St _____ Zip _____

Other Contractor attach information.

ZONING INFORMATION (to be completed by City): District _____ Lot Dimensions _____
Lot Area _____ FRSB _____ SYSB _____ RYSB _____ Max Ht _____ ft Max Cov _____ %

I by signing below agree to comply with all applicable City of Napoleon Codes & Ordinances while performing the work herein described. I understand that all work for which a permit is issued is required to be approved by the building inspector of the City of Napoleon.


* Applicant Signature Deane Pittman * Date 6-28-99

ck #20558
mailed 6/29/99

\$ 177.00

NAPOLÉON BUILDING DEPARTMENT (SAMPLE DRAWING)


- VENTS
- ROOFING
- UNDERLAYMENT
- SHEATHING

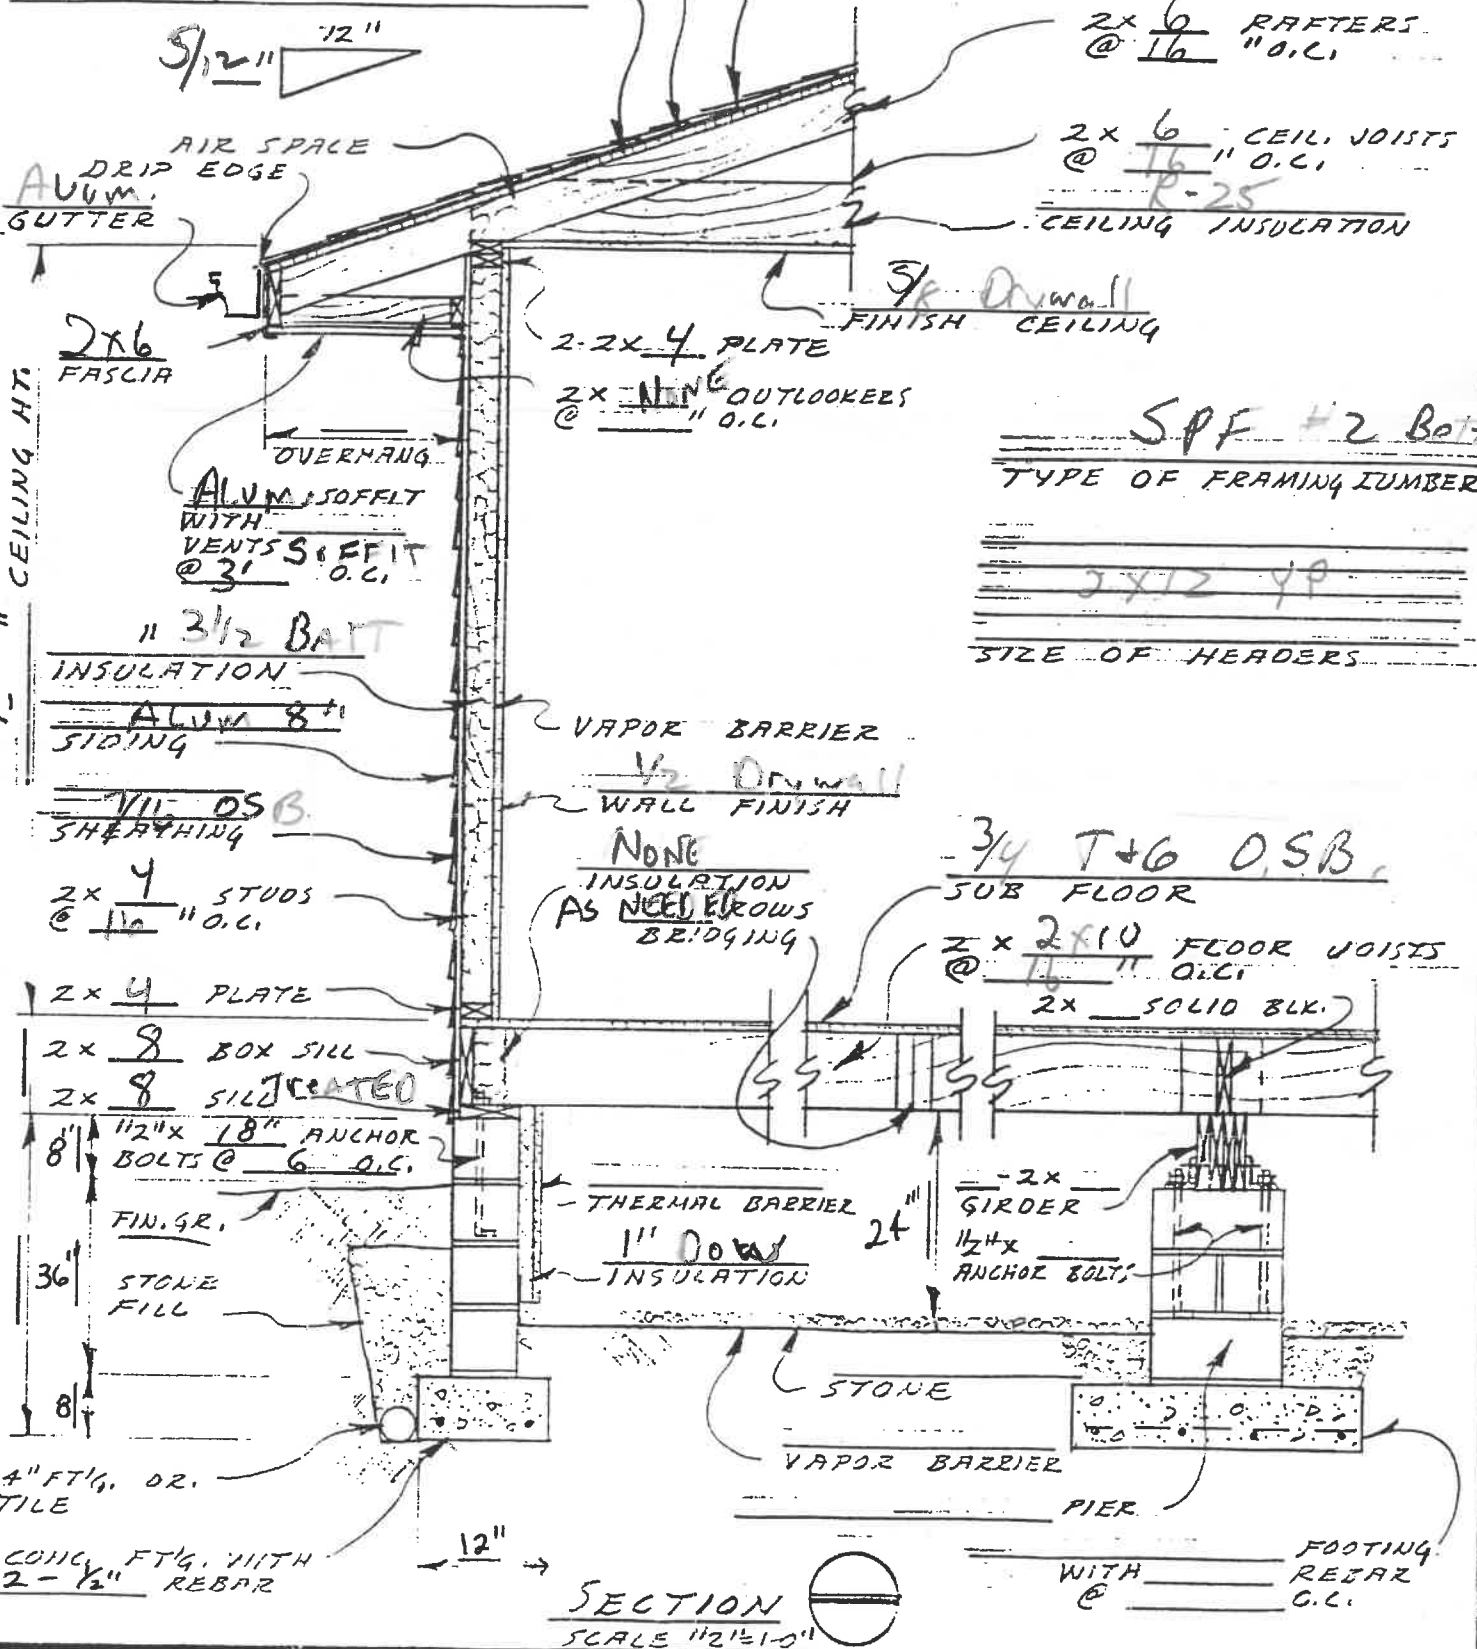

TYPE OF FRAMING LUMBER
 2x12 YP
 SIZE OF HEADERS

SECTION
 SCALE 1/2" = 1'-0"

DATE _____ WALL SECTION @ CRAWL SPACE DWG. NO OF _____

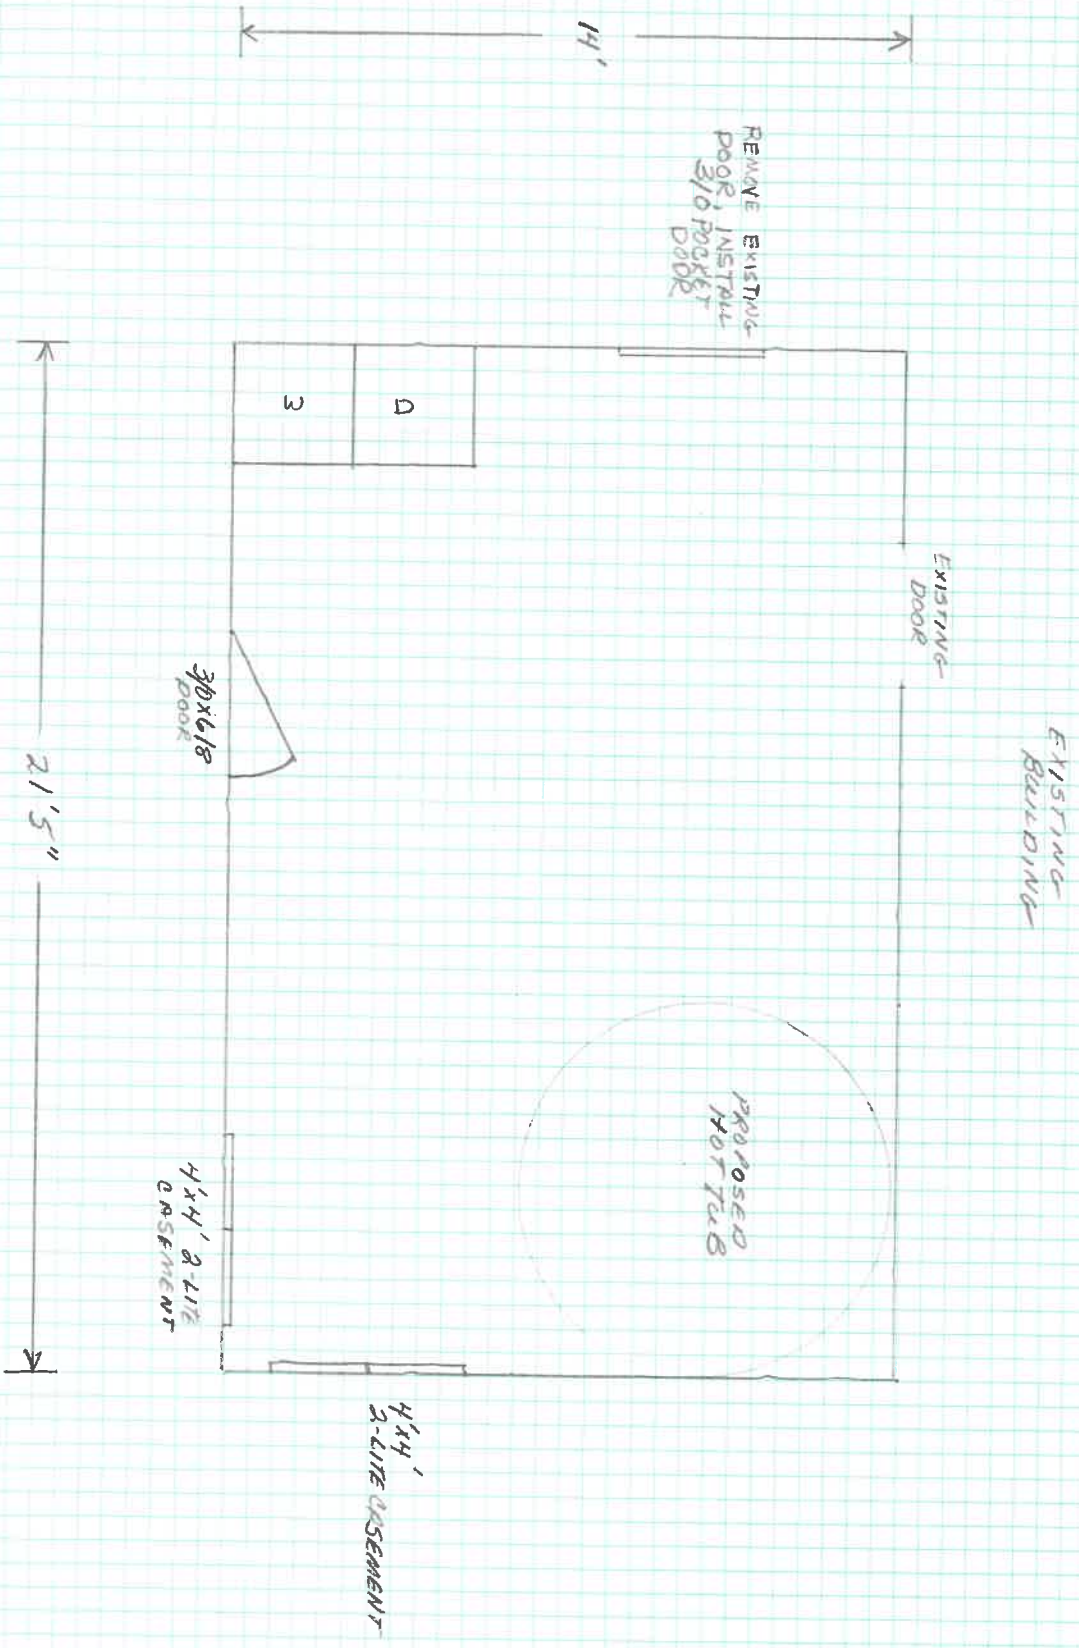

7
1

PROPOSAL

DILLY DOOR CO.

Page No. _____ of _____ Pages

850 Carpenter Road
DEFIANCE, OHIO 43512
(419) 782-1181
1-800-888-9838

1034 Westwood
VAN WERT, OHIO 45891
(419) 238-9795
1-800-216-0041

PROPOSAL SUBMITTED TO RICHARD HATCHER		PHONE	DATE 05/15/99
STREET 1125 SYCAMORE		JOB NAME	
CITY, STATE and ZIP CODE NAPOLEON, OH 43545		JOB LOCATION	
ARCHITECT	DATE OF PLANS	JOB PHONE	

We hereby submit specifications and estimates for:

ESTIMATE TO BUILD (1) APPROXIMATELY 21'6" X 14' ROOM ADDITION ON THE BACK OF THE HOUSE. PRICE INCLUDES CONCRETE FOOTER AND BLOCK, ALL FRAMING, 8" ALUMINUM SIDING, ALUMINUM SOFFIT AND FASCIA, SEAMLESS ALUMINUM GUTTER AND ACCESSORIES, (3) 4' X 4' ANDERSEN CASEMENT WINDOWS, (1) STANLEY STEEL ENTRANCE DOOR, AND 3 IN 1 SHINGLES TO MATCH EXISTING ROOF. PRICE INCLUDES INTERIOR INSULATED, ELECTRICAL WIRING, AND PLUMBING. INTERIOR WALLS TO BE FINISHED WITH DRYWALL, READY FOR PAINT. PRICE DOES NOT INCLUDE PLUMBING AND