

P E R M I T

CITY OF NAPOLEON
255 W. RIVERVIEW AVE
NAPOLEON, OHIO 43545

DIVISION OF BUILDING & ZONING
PH (419) 592-4010
FAX (419) 599-8393

PERMIT NO: 78

DATE ISSUED: 04-14-00

ISSUED BY: BND

JOB LOCATION: 204 SYCAMORE DR

EST. COST: 7000.00

LOT #:

SUBDIVISION NAME:

OWNER: LANZER, LAVERN
ADDRESS: 204 SYCAMORE DR
CSZ: NAPOLEON, OH 43545
PHONE:

AGENT: MEL LANZER CO
ADDRESS: 2266 SCOTT ST
CSZ: NAPOLEON, OH 43545
PHONE: 419-592-2801

USE TYPE - RESIDENTIAL: X

OTHER:

ZONING INFORMATION

DIST: LOT DIM: AREA: FYRD: SYRD: 7 RYRD: 15
MAX HT: 45' # PKG SPACES: # LOADING SP: MAX LOT COV: 35%

BOARD OF ZONING APPEALS:

WORK TYPE - NEW: REPLMNT: ADD'N: X ALTER: REMODEL:

WORK INFORMATION

SIZE - LGTH: 19 WIDTH: 11 STORIES: 1 LIVING AREA SF: 209
GARAGE AREA SF: HEIGHT: BLDG VOL DEMO PERMIT:

WORK DESCRIPTION
ADDITION 11X19
THREE SEASON RM


FEE DESCRIPTION

PAID DATE

FEE AMOUNT DUE

BUILDING PERMIT

51.00

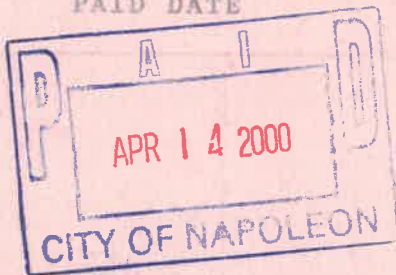

TOTAL FEES DUE


51.00

DATE

APPLICANT SIGNATURE

JOB - VERN LANZER
 BOY SYCAMORE
 NAPOLEON OH.

PLAN
 SCALE : 1/2" = 1'-0"

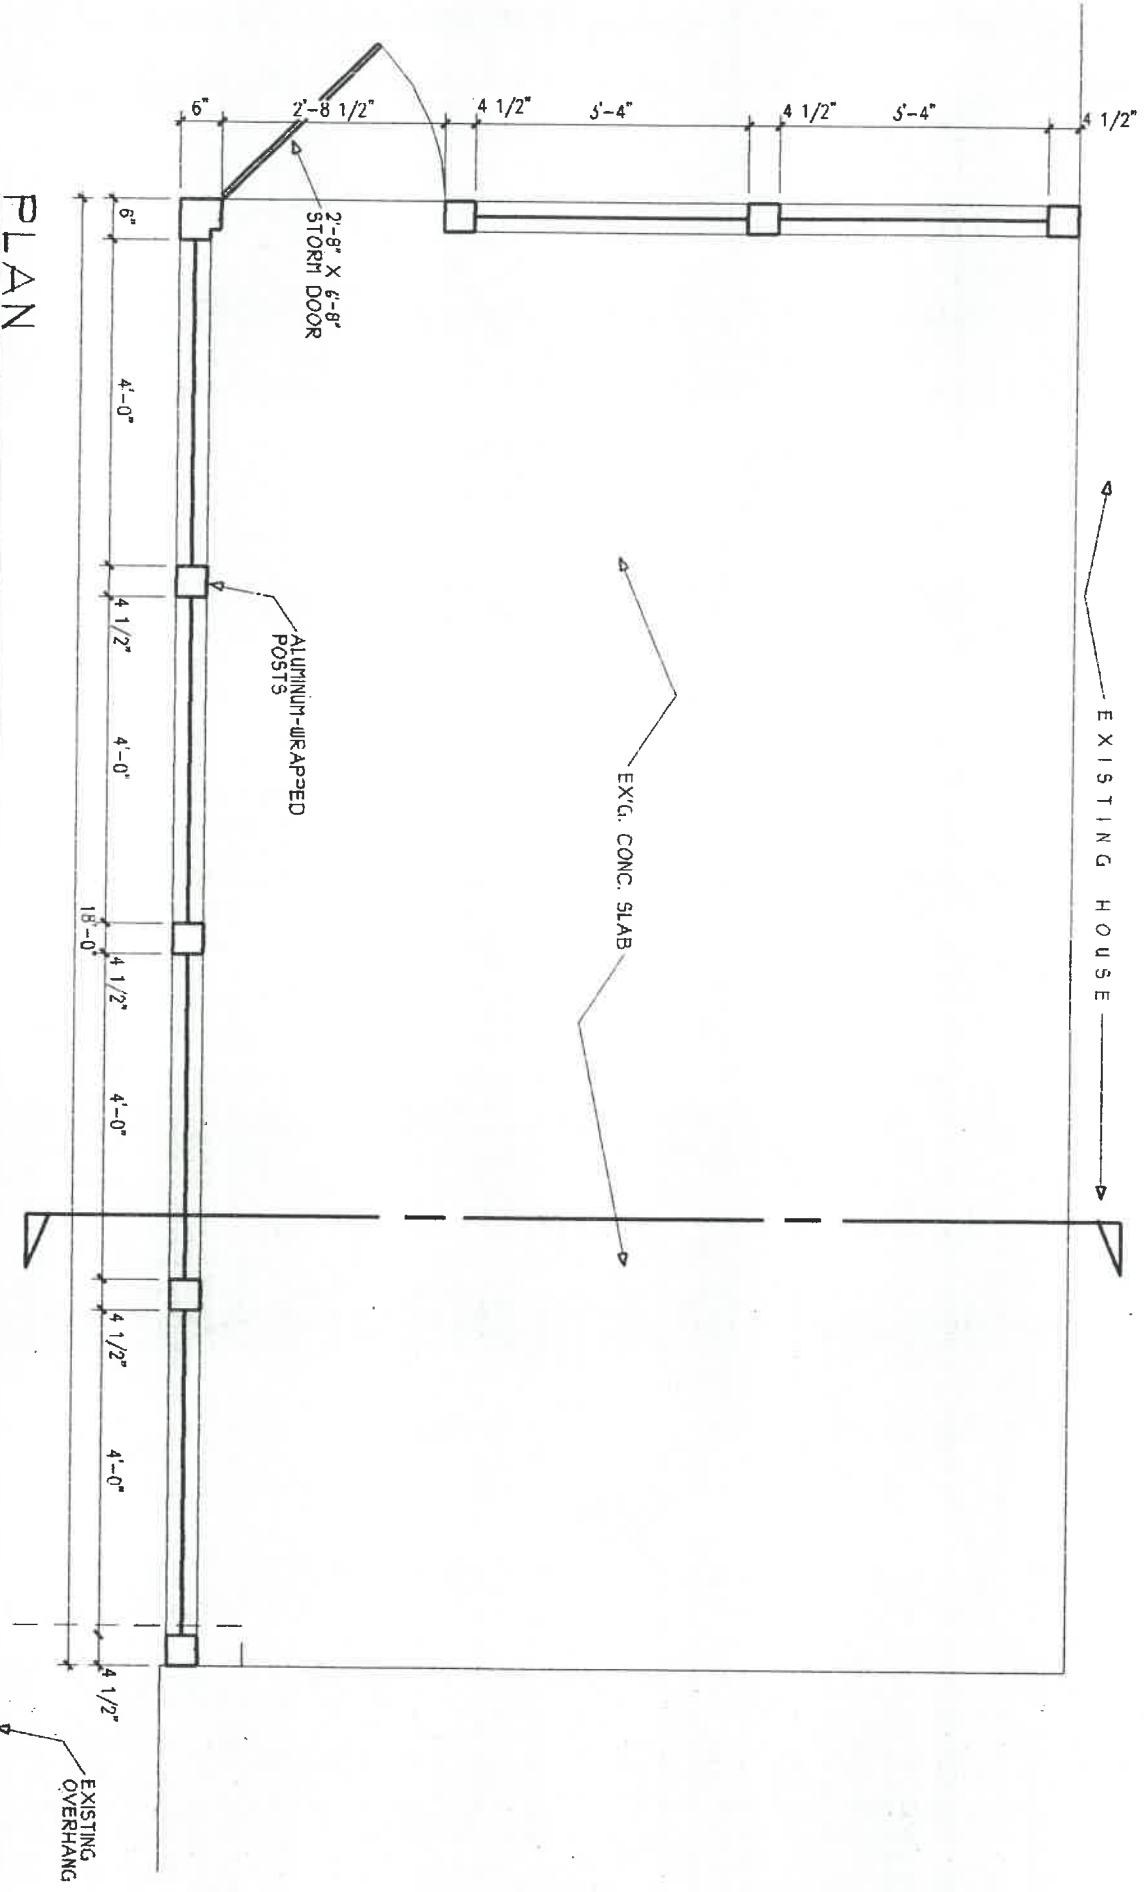



Contractor - MEL LANZER &
 2266 N. SCOTT S
 NAPOLEON OH.

JOB - VERN LANZER
304 SYCAMORE
NAPOLEON OH.

Contractor - MEL LANZER Co
2266 N. SCOTT S
NAPOLEON OH.


PLAN
SCALE: 1/2" = 1'-0"

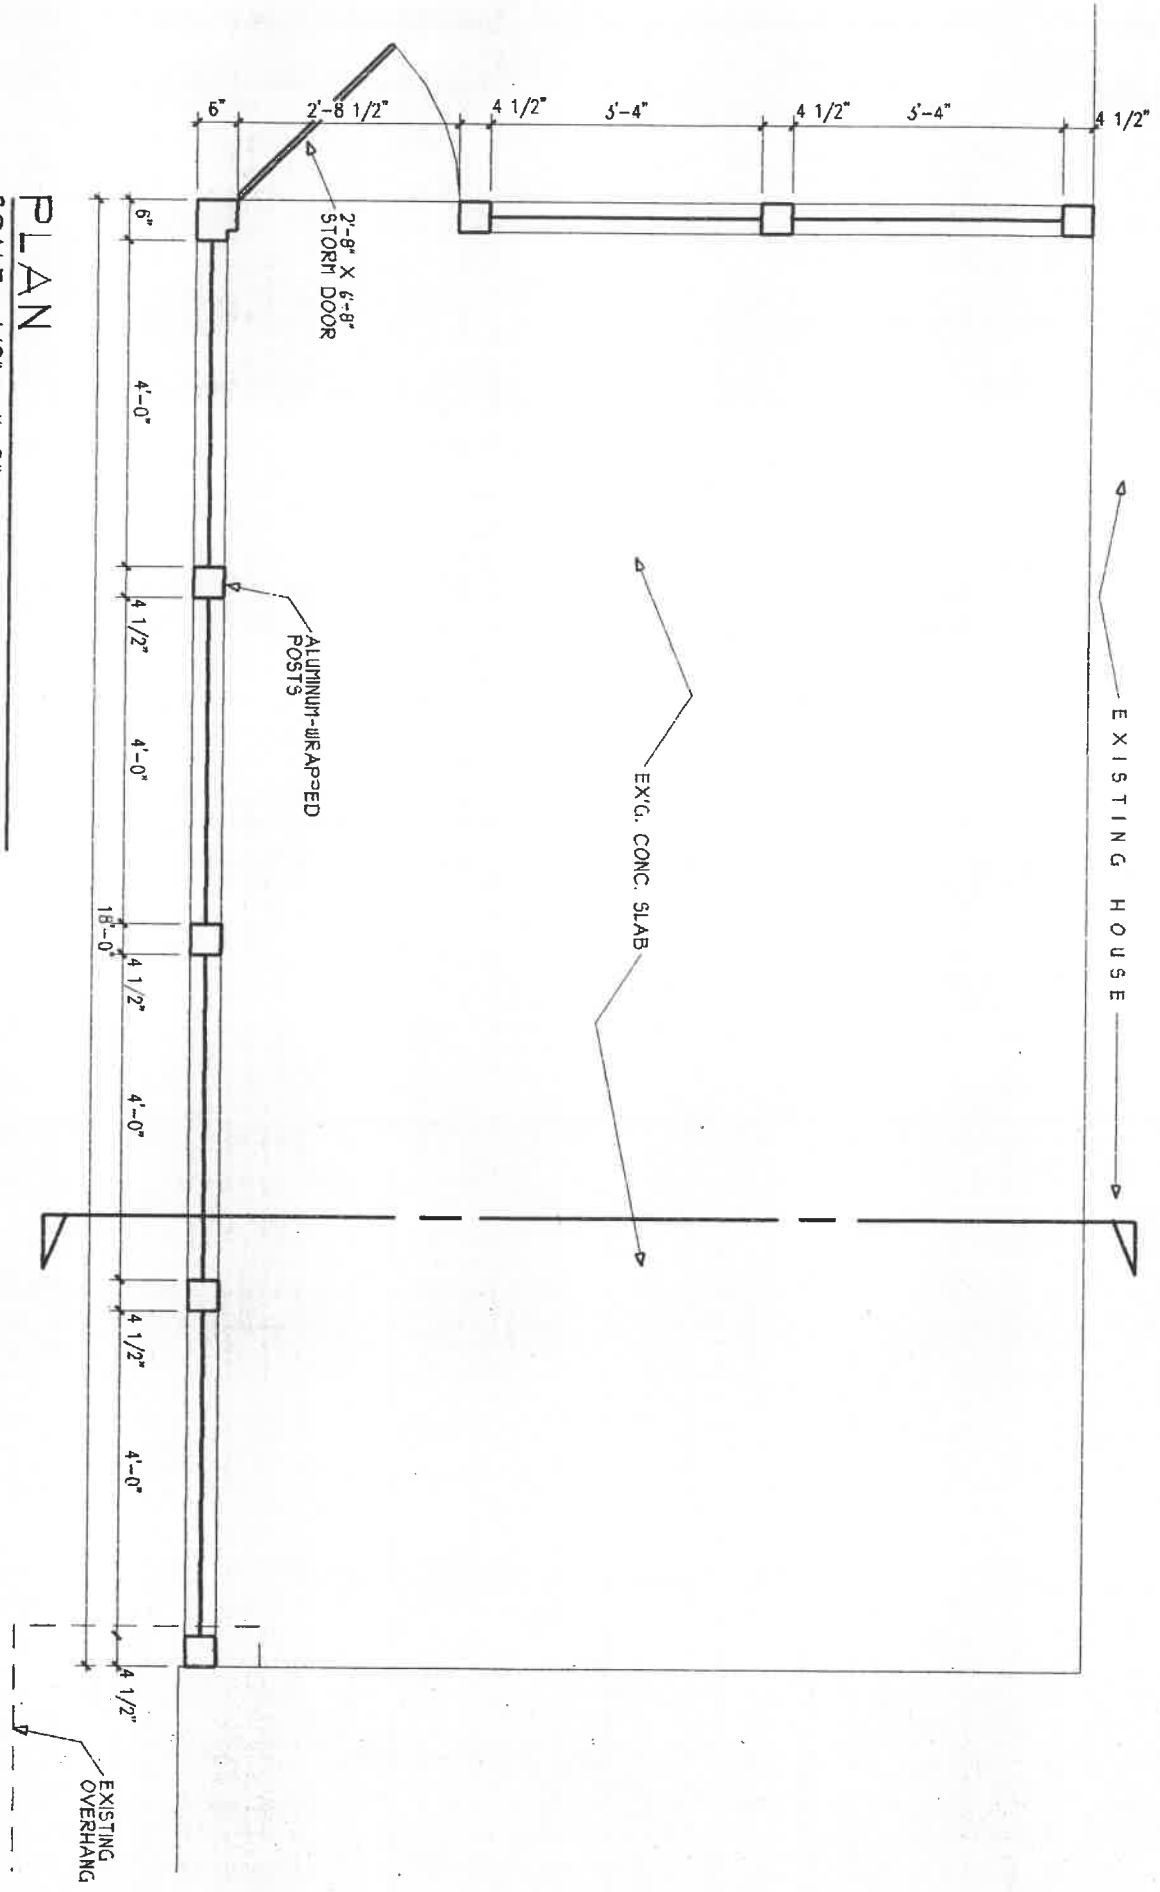

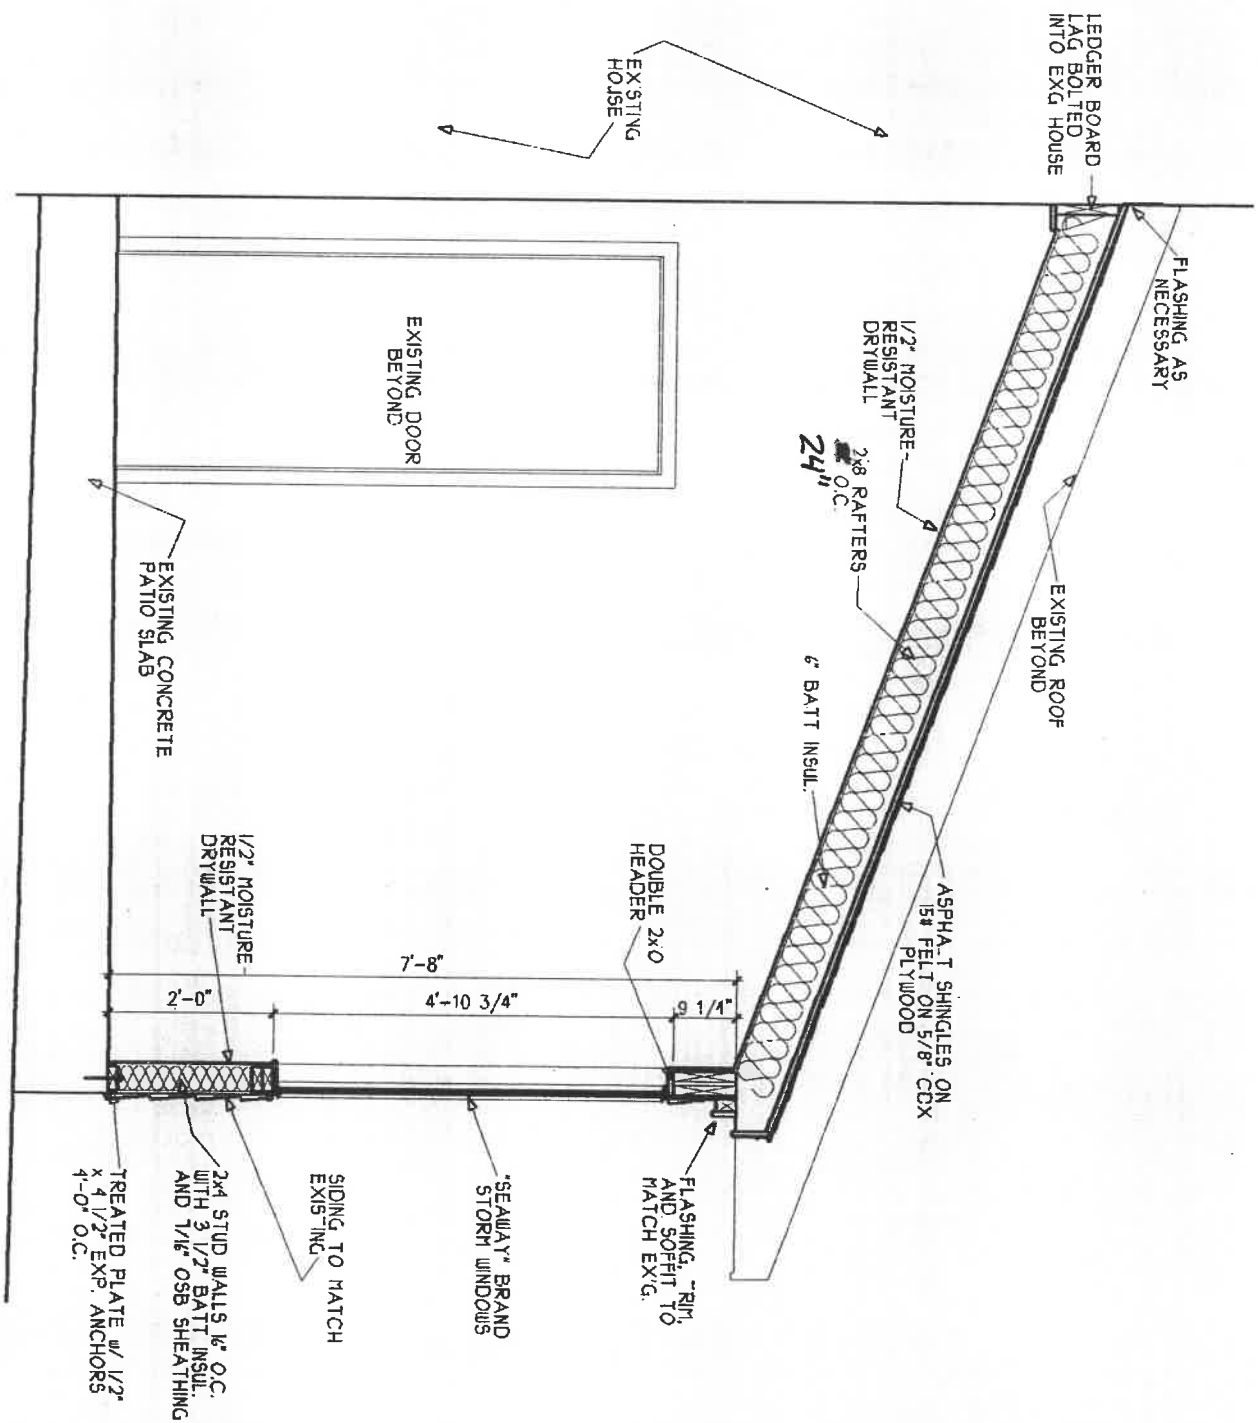

SECTION

SCALE : 1/2" = 1'-0"

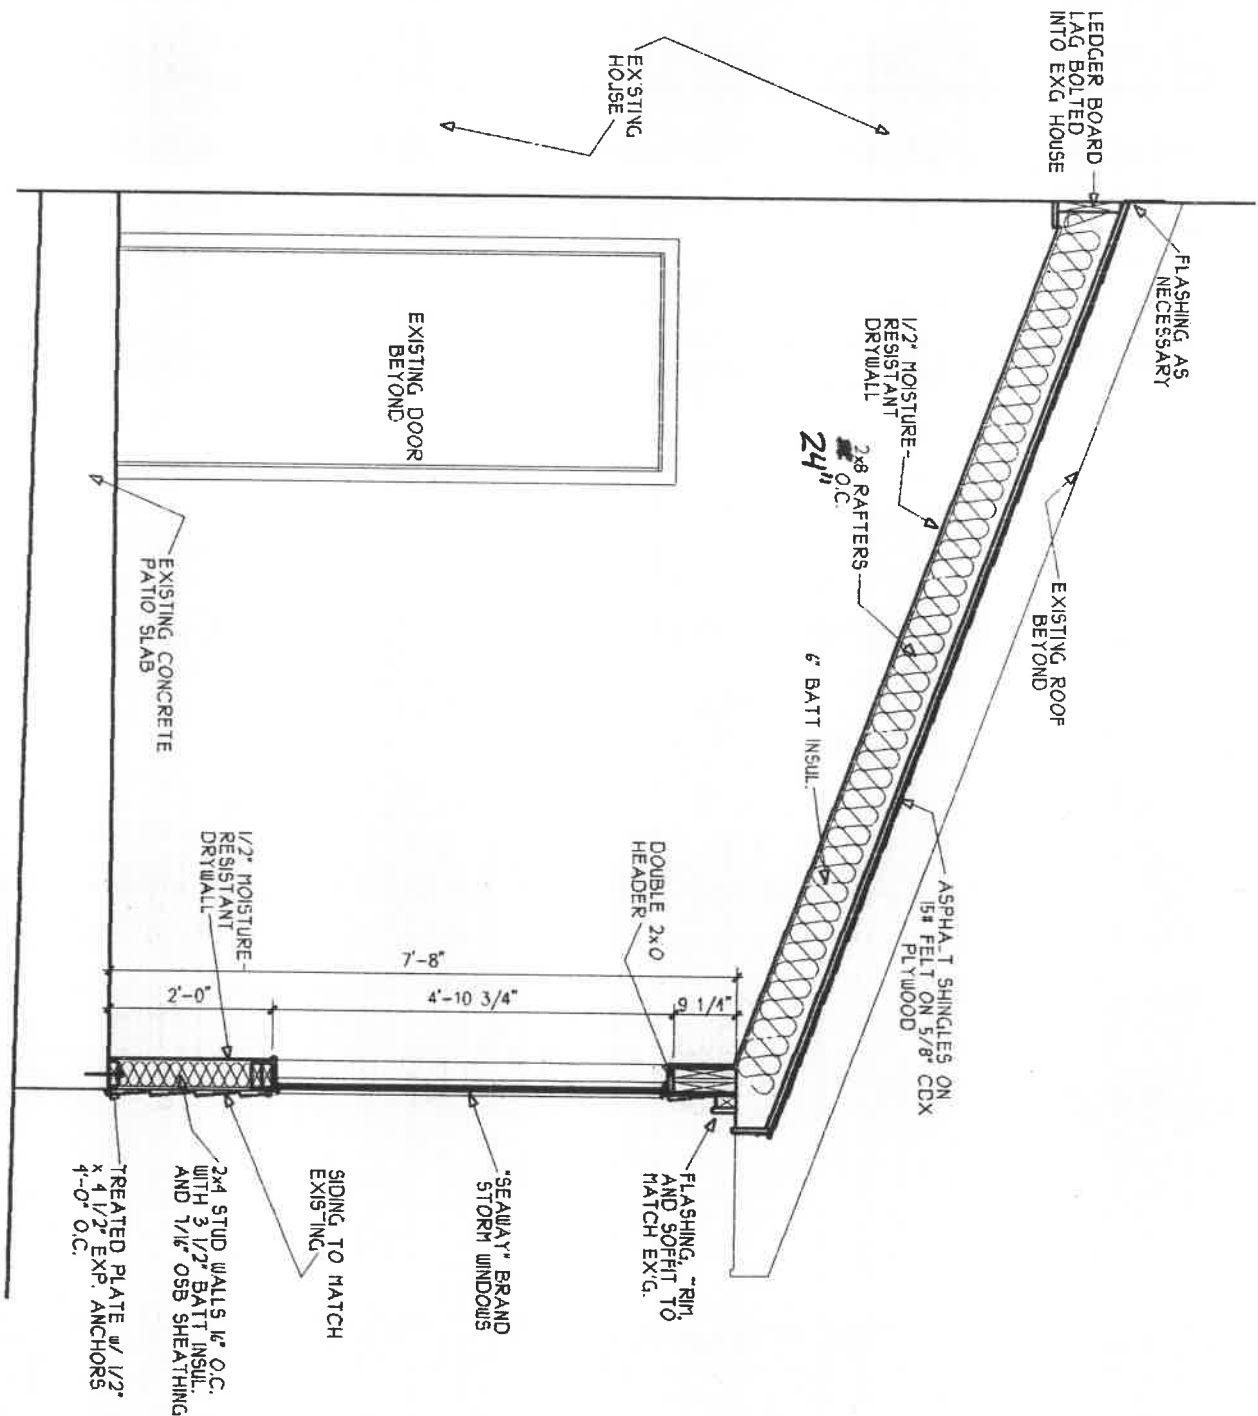

LEDGER BOARD LAG BOLTED INTO EXG HOUSE

FLASHING AS NECESSARY

EXISTING ROOF BEYOND

1/2" MOISTURE RESISTANT DRYWALL

2x8 RAFTERS @ 24" O.C.

6" BATT INSUL.

ASPHALT SHINGLES ON 5/8" PLYWOOD

DOUBLE 2x0 HEADER

FLASHING, "RM, AND SOFFIT TO MATCH EXG.

"SEAWAY" BRAND STORM WINDOWS

SIDING TO MATCH EXISTING

2x4 STUD WALLS 1/2" O.C. WITH 3/4" BATT INSUL. AND 1/4" OSB SHEATHING

TREATED PLATE w/ 1/2" x 4 1/2" EXP. ANCHORS 4'-0" O.C.

EXISTING CONCRETE PATIO SLAB

EXISTING DOOR BEYOND

EXISTING HOUSE

SECTION

SCALE : 1/2" = 1'-0"