

P E R M I T

CITY OF NAPOLEON
255 W. RIVERVIEW AVE
NAPOLEON, OHIO 43545

DIVISION OF BUILDING & ZONING
PH - (419) 592-4010
FAX (419) 599-8393

PERMIT NO: 99270

DATE ISSUED: 08-02-99

ISSUED BY: BND

JOB LOCATION: 205 SYCAMORE DR

EST. COST: 7000.00

LOT #:

SUBDIVISION NAME:

OWNER: MILIUS, KEVIN
ADDRESS: 205 SYCAMORE DR
CSZ: NAPOLEON, OH 43545
PHONE:

AGENT: JT'S BLDG MAINT & CO
ADDRESS: 825 HOBSON ST
CSZ: NAPOLEON, OH 43545
PHONE: 419-592-6085

USE TYPE - RESIDENTIAL:

OTHER:

ZONING INFORMATION

DIST: LOT DIM: AREA: FYRD: SYRD: RYRD:
MAX HT: # PKG SPACES: # LOADING SP: MAX LOT COV:

BOARD OF ZONING APPEALS:

WORK TYPE - NEW: REPLMNT: ADD'N: ALTER: REMODEL:

WORK INFORMATION

SIZE - LGTH: WIDTH: STORIES: LIVING AREA SF:
GARAGE AREA SF: HEIGHT: BLDG VOL DEMO PERMIT:

WORK DESCRIPTION

ADDITION 10X16 BED & BATH

FEE DESCRIPTION

PAID DATE


FEE AMOUNT DUE

BUILDING PERMIT		51.00
ELECTRICAL PERMIT		3.00
PLUMBING PERMIT		6.00


TOTAL FEES DUE 60.00

DATE


APPLICANT SIGNATURE

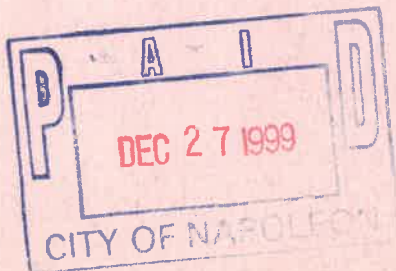

KEVIN ~~M.H.~~
205 SYCAMORE
MILWAUKEE

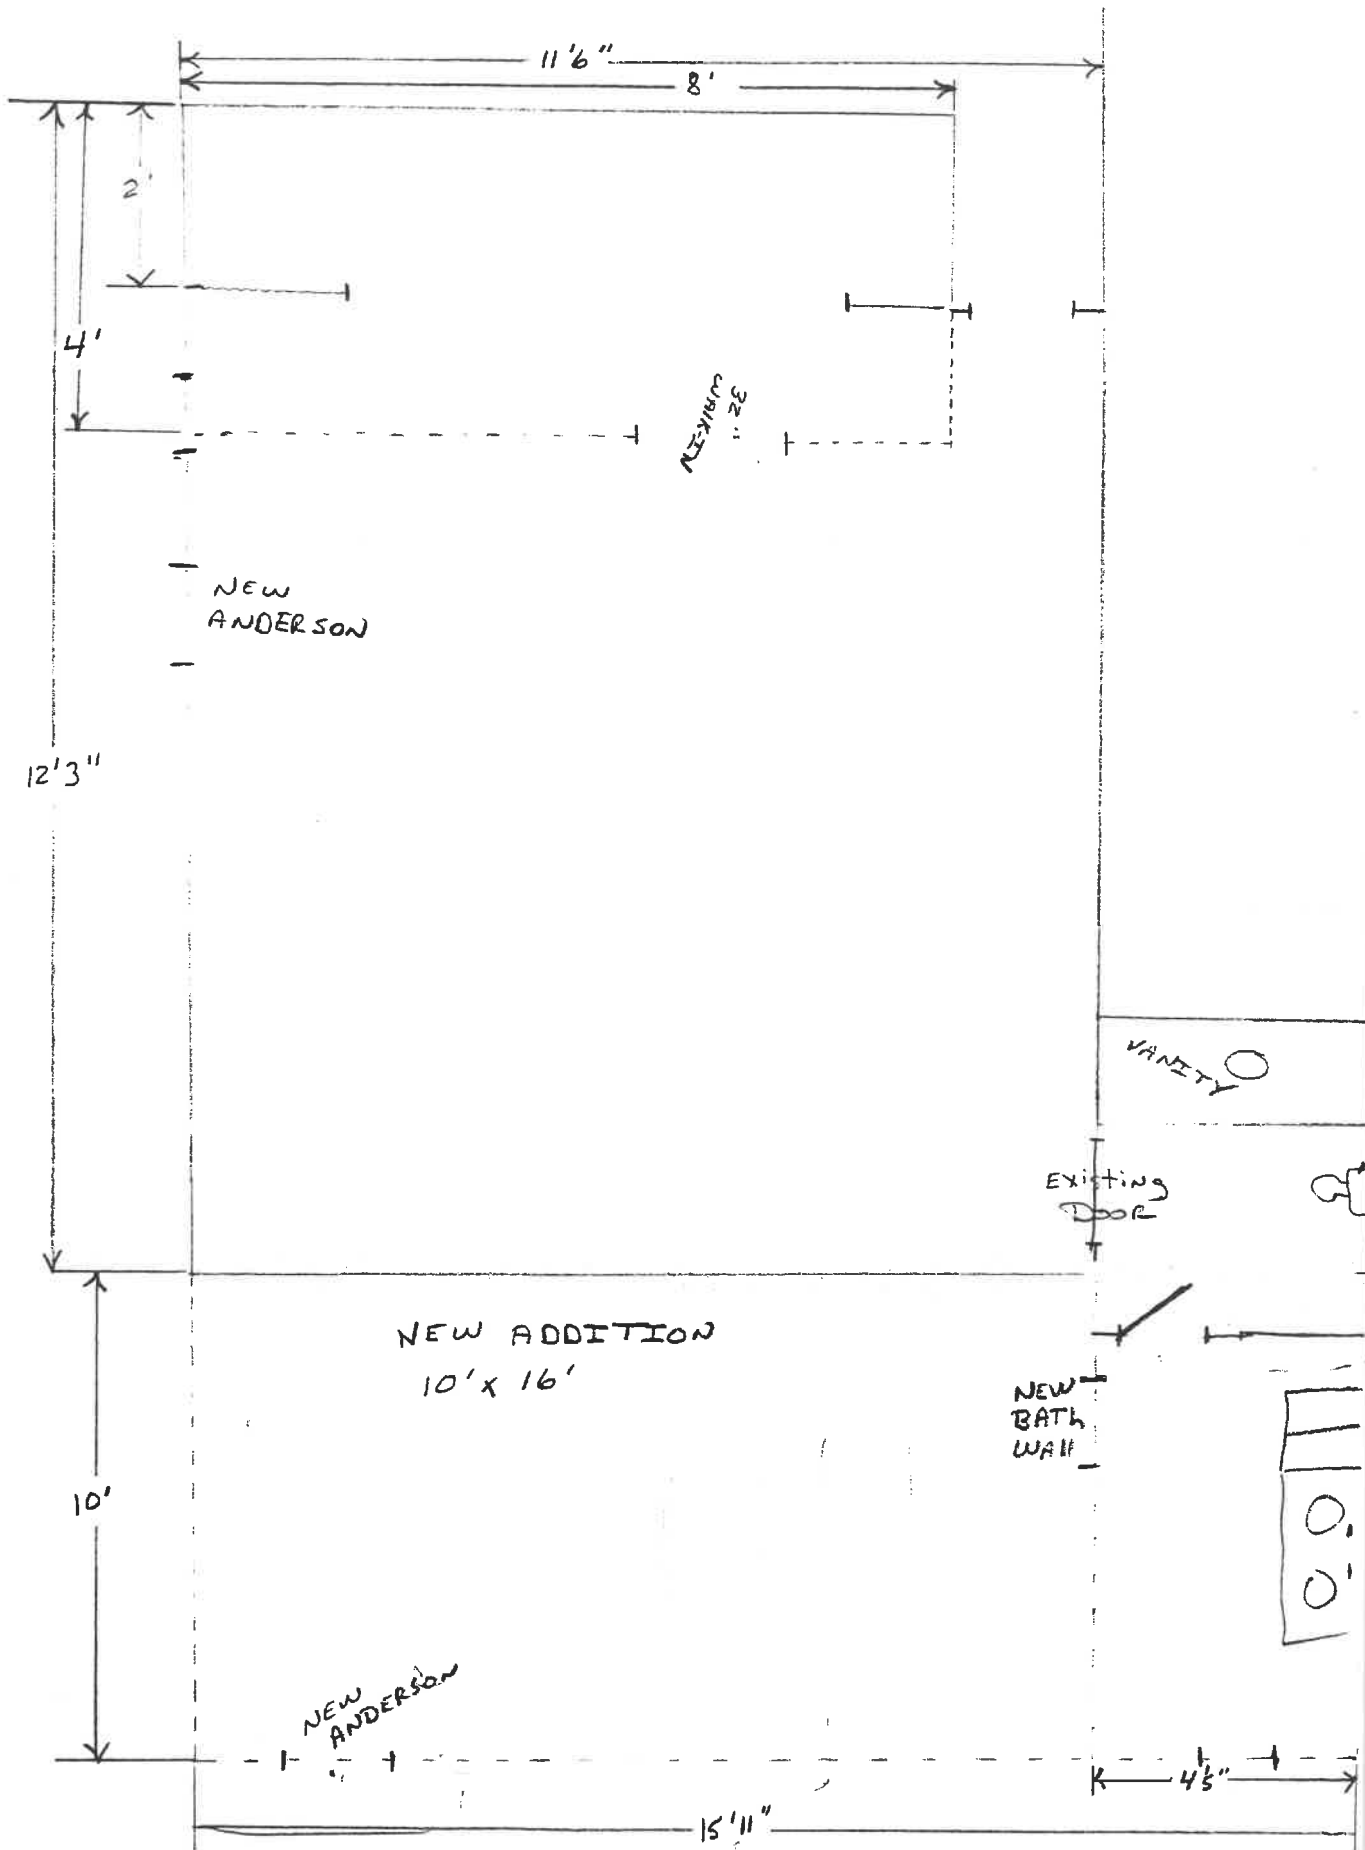

EXAMPLE

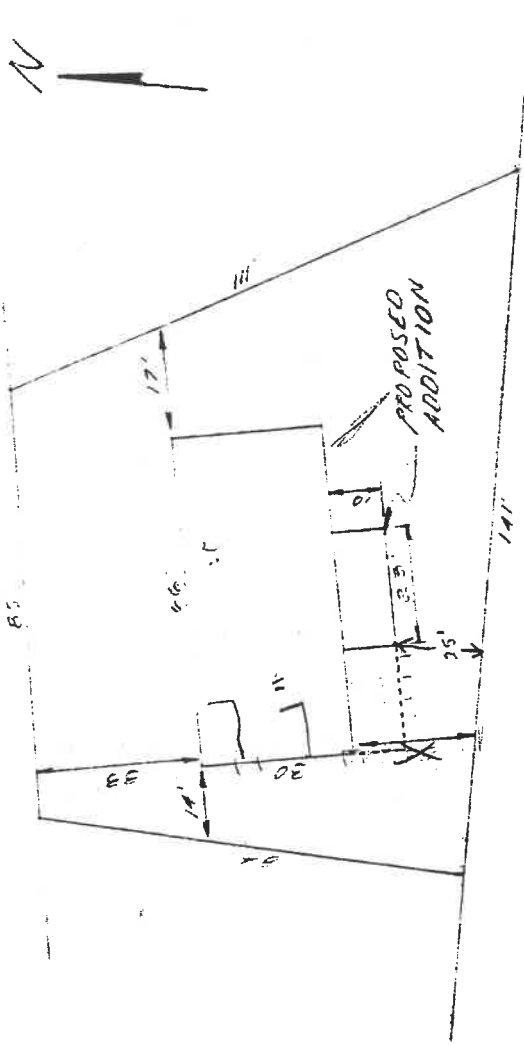

PLOT PLAN
SCALE: 1" = 50'-0"