

P E R M I T

CITY OF NAPOLEON
255 W. RIVERVIEW AVE
NAPOLEON, OHIO 43545

DIVISION OF BUILDING & ZONING
PH (419) 592-4010
FAX (419) 599-8393

PERMIT NO: 1319

DATE ISSUED: 09-10-02

ISSUED BY: MRD

JOB LOCATION: 216 SYCAMORE DR

EST. COST: 1500.00

LOT #:

SUBDIVISION NAME:

OWNER: DOWNEY, TIM
ADDRESS: 216 SYCAMORE DR
CSZ: NAPOLEON, OH 43545
PHONE: 419-592-2664

AGENT: BOB CORDES PLUMBING
ADDRESS: 17-706 CO RD Q-1
CSZ: NAPOLEON, OH 43545
PHONE: 419-758-3162

USE TYPE - RESIDENTIAL:

OTHER:

ZONING INFORMATION

DIST: LOT DIM: AREA: FYRD: SYRD: RYRD:
MAX HT: # PKG SPACES: # LOADING SP: MAX LOT COV:

BOARD OF ZONING APPEALS:

WORK TYPE - NEW: REPLMNT: ADD'N: ALTER: REMODEL:

WORK INFORMATION

SIZE - LGTH: WIDTH: STORIES: LIVING AREA SF:
GARAGE AREA SF: HEIGHT: BLDG VOL DEMO PERMIT:

WORK DESCRIPTION
SEWER LINE REPLACE

FEE DESCRIPTION

PAID DATE

FEE AMOUNT DUE

SEWER PERMIT

25.00




TOTAL FEES DUE

25.00

DATE

APPLICANT SIGNATURE

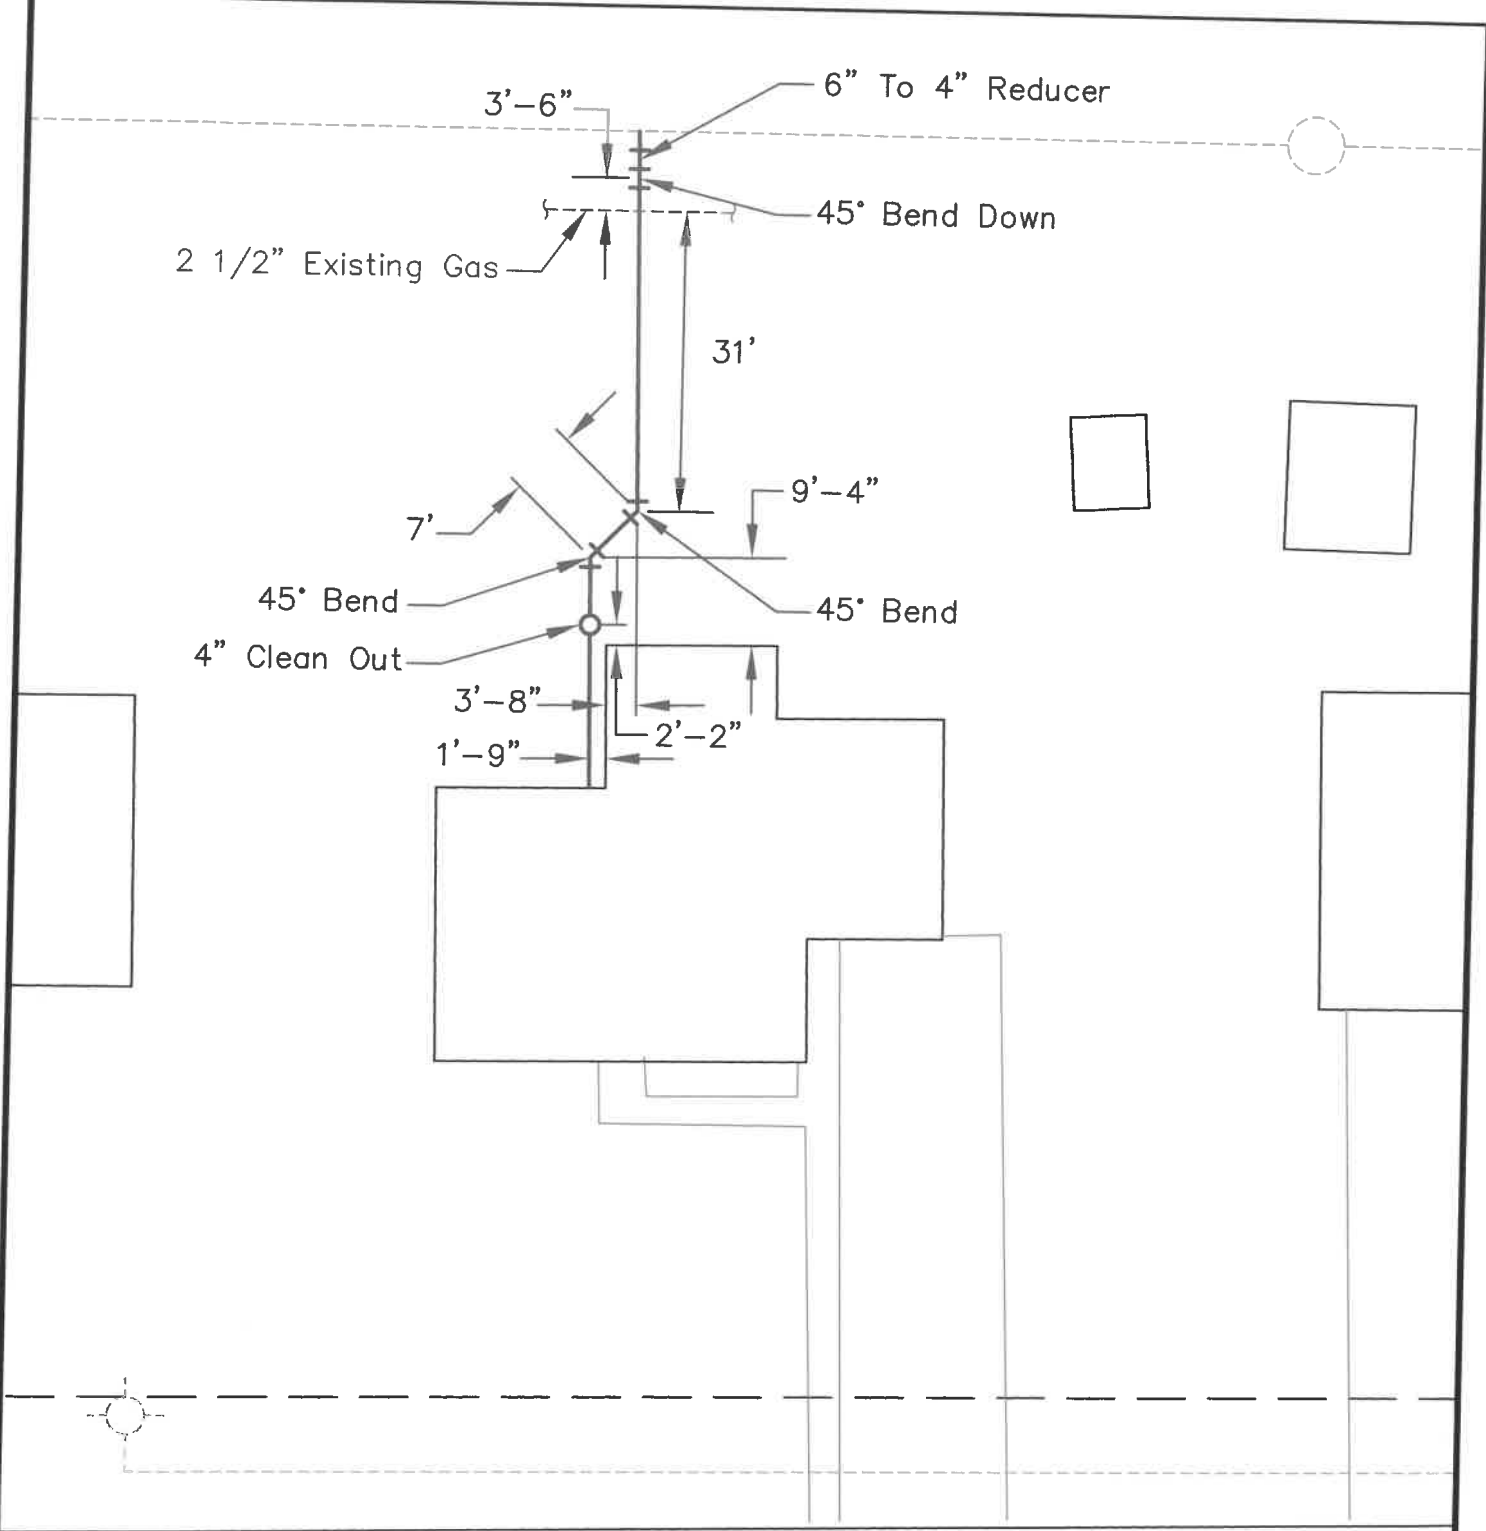

City Of Napoleon
 Engineering Department
 P.O. Box 151/255 W. Riverview Ave.
 Napoleon, Ohio 43545
 Phone: (419) 592-4010
 Fax: (419) 599-8393

216 Sycamore
 San. Serv. Replacement
 Installed By Bob Cordes

Date: 09/13/02
 Drawn By: M.B.S.
 Approved By: J.R.K.
 Scale: 1"=20'
 Sheet ___ Of ___

CITY OF NAPOLEON INSPECTION FORM

PERMIT #: 1319

DATE ISSUED: 09-10-2002

JOB LOCATION: 216 SYCAMORE DR

OWNER: DOWNEY, TIM

OWNER PHONE: 419-592-2664

CONTRACTOR: BOB CORDES PLUMBING

CONTRACTOR PHONE: 419-758-3162

WORK DESCRIPTION: SEWER LINE REPLACE

PLUMBING: UNDGR _____ RGHIN _____ FINAL _____

 SEWER INSP _____

MECHANICAL: UNDGR _____ RGHIN _____ FINAL _____

 FURNACE REPLC _____ AIR COND _____

ELECTRICAL: UNDGR _____ RGHIN _____ FINAL _____

 SERV UPGR _____

BUILDING: SITE _____ FTG _____ FNDDT _____

 STRUC _____ ROOF _____ EXT _____

 VENT _____ ACCES _____ EGRS _____

 SMKDT _____ FINAL _____

 ISSUE TEMP OCCUP _____ ISSUE OCCUP _____

STRG SHED: SITE _____ FINAL _____

SIGN: FTG _____ FINAL _____

FENCE: SITE _____ FINAL _____

MISC INSP: _____

NOTES: _____

INSPECTOR INITIALS: _____