



Zoning Administrator
Building Commissioner
Tom Zimmerman

CITY OF NAPOLEON
Building & Zoning Division
255 W. Riverview Avenue, PO Box 151, Napoleon, OH 43545
Phone: 419-592-4010 - Fax: 419-599-8393

P-15-0097

COMMERCIAL ZONING PERMIT APPLICATION

ADDRESS OF PROPOSED BUSINESS: NA

BUSINESS OWNER: TMC (Texas Migrant Council)

OWNER ADDRESS: 910 3rd St. NAPOLEON, OH

OWNER PHONE: 419-837-1038 CELL: 419-297-0191

PROPERTY OWNER: DAVID ARNO

PROPERTY OWNER ADDRESS: NA

PROPERTY OWNER PHONE: 419-832-0748 CELL: NA

PREVIOUS BUSINESS USE: NA

ESTIMATED CONSTRUCTION COST \$ NA - relocation

ZONE: R-3 # OF PARKING SPACES: NA SQ FT OF BUILDING: 160

NEW BUSINESS USE/PROJECT DESCRIPTION: Relocation of 10'x16' storage barn to site. Barn to be placed on temporary blocking.

ADDRESS PERMIT SHOULD BE SENT TO:
jesse.chapa@mail.tmccentral.org

APPLICANT: LARRY FRY PHONE#: 419-822-7377

FEE: \$50.00 (Fee may be waived if usage or size of building does not change. MZON 100.3100.46690)

Larry Fry
SIGNATURE OF APPLICANT

3/25/15
DATE


TOM ZIMMERMAN
ZONING ADMINISTRATOR

DATE

Building/Zoning Use Only			
Permit #	Batch #	Check #	Date
<u>15-0097</u>	<u>---</u>	<u>NO fee</u>	<u>3/26/15</u>

N

E

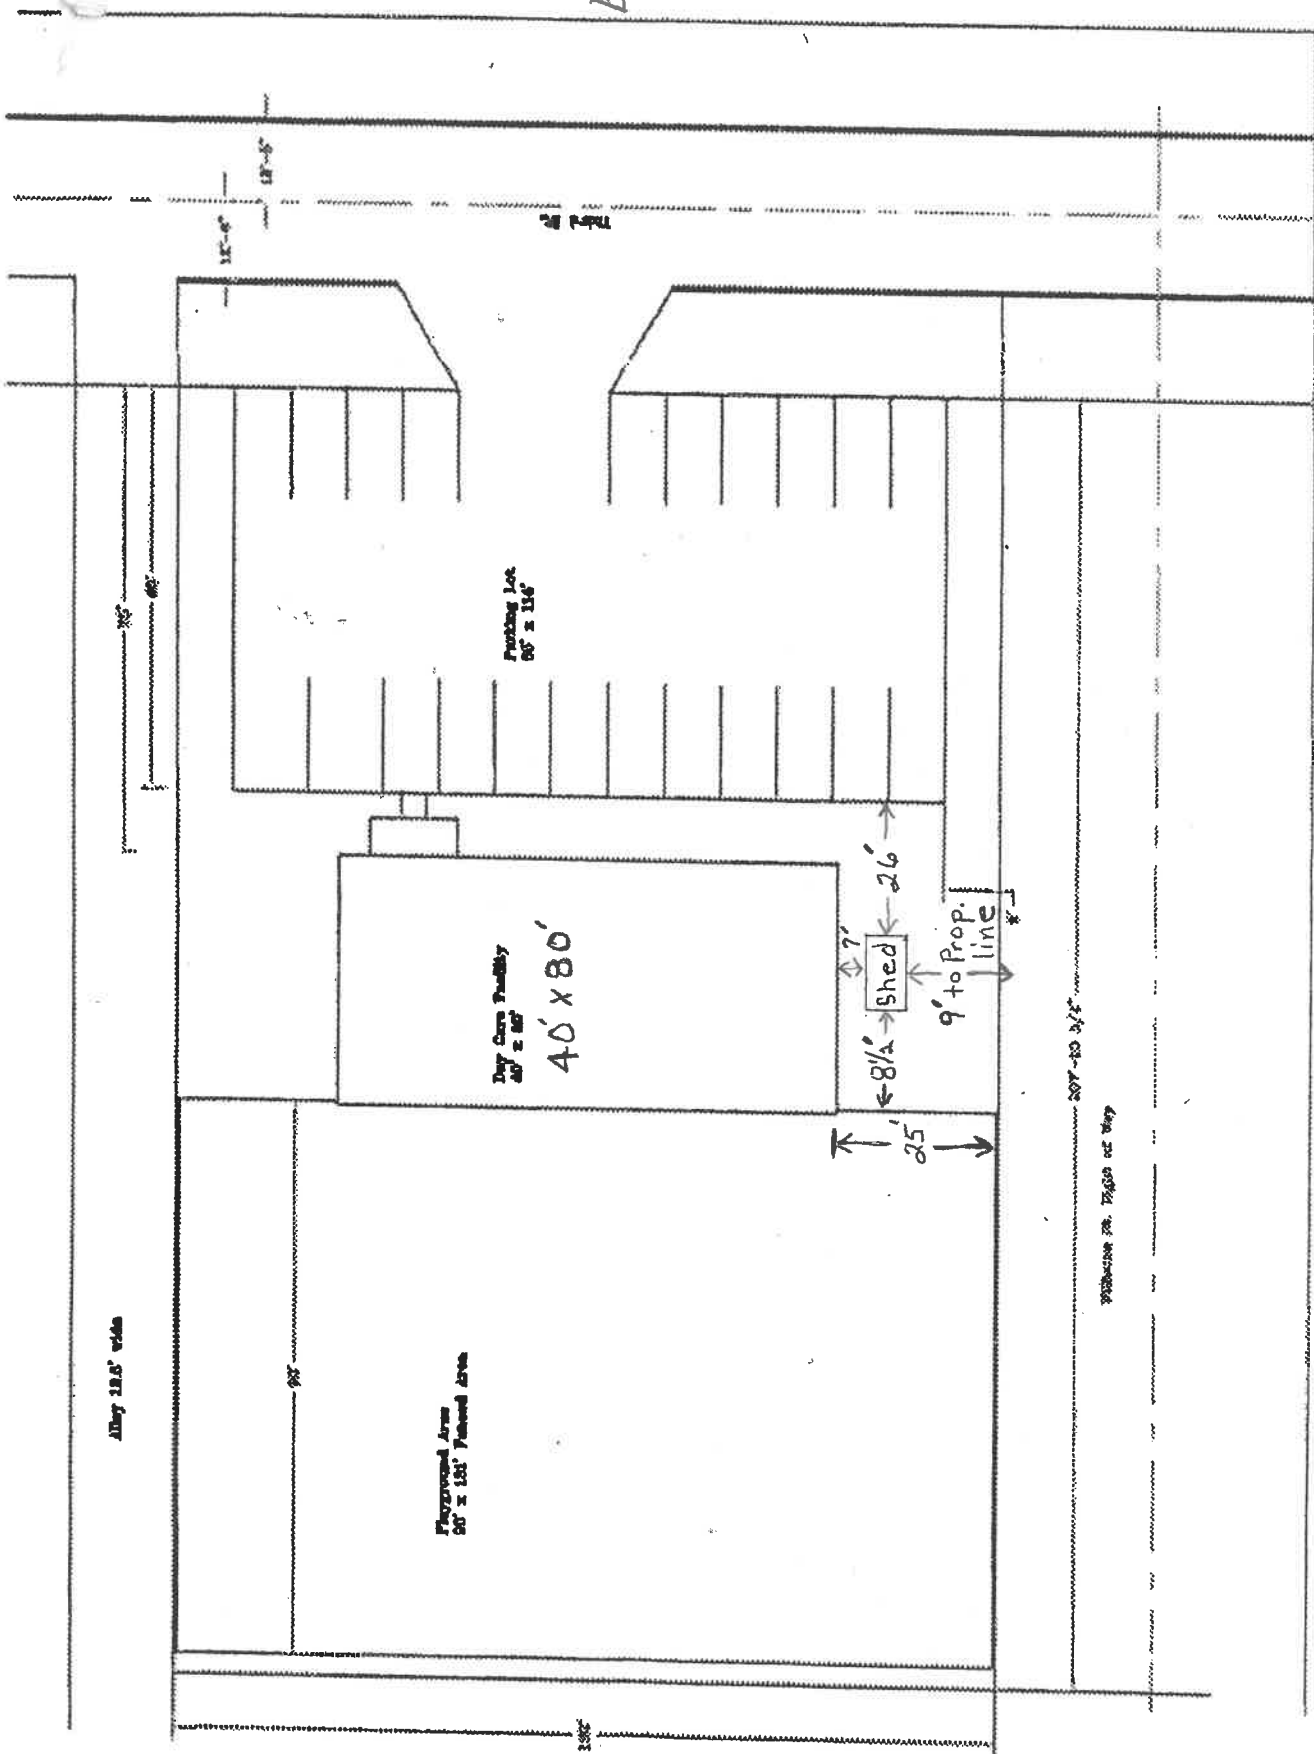

TMC
 910 3rd Street
 Napoleon, OH 43545

S

W