


Date Installed: 9-4-02

Installed by:
Ray Hammersmith

Inspected by:
Rex Moll

354 Union St.

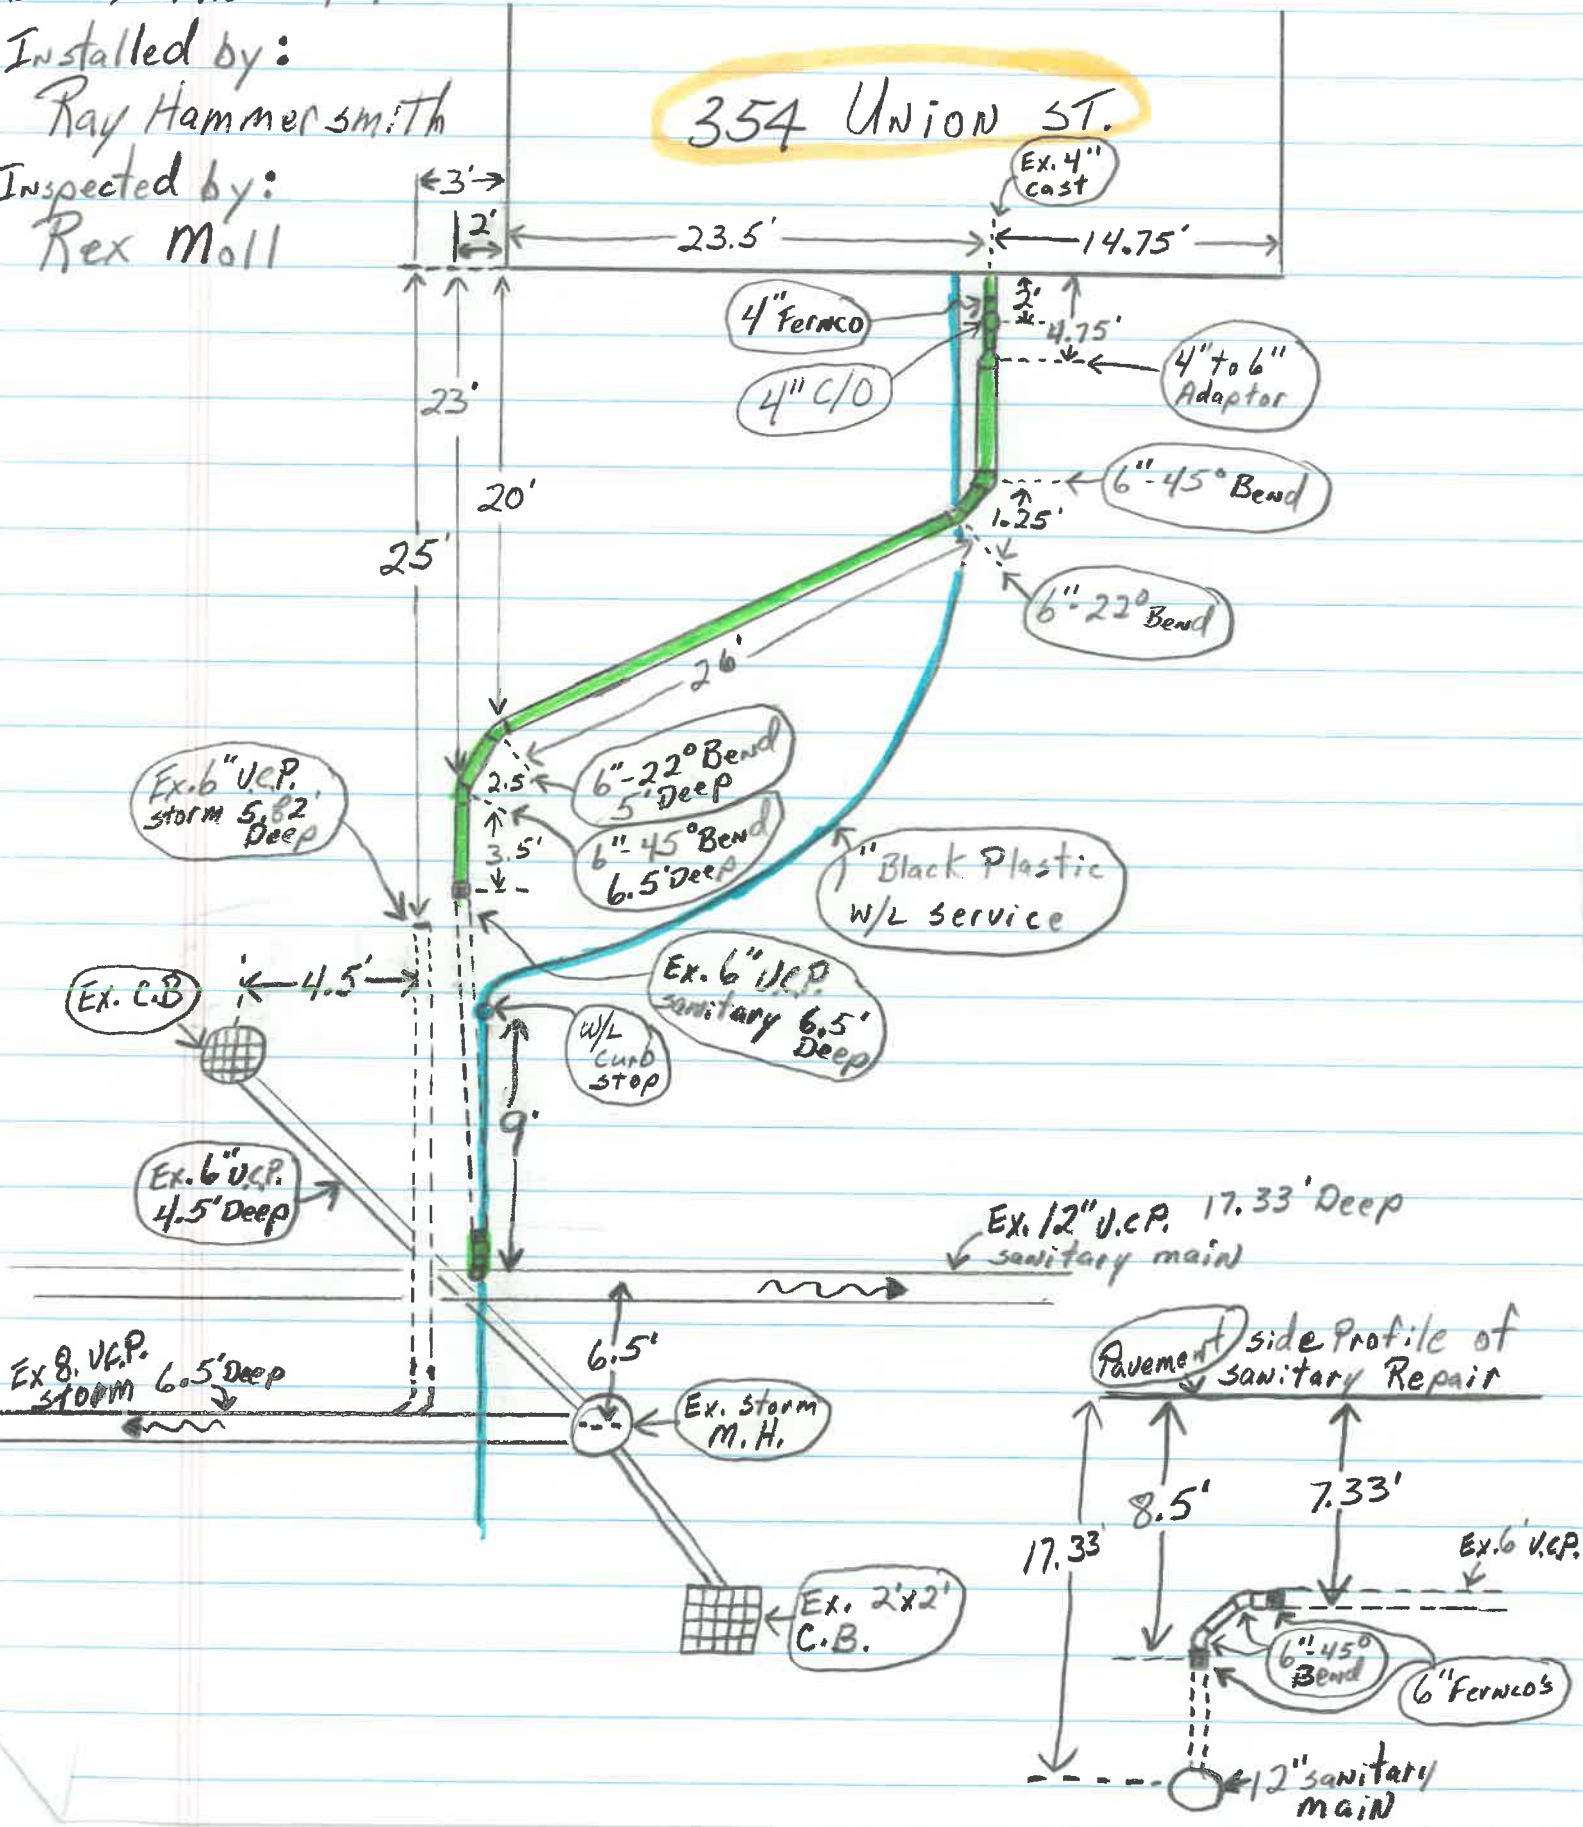

Date Installed: 9-4-02

Installed by:
Ray Hammer Smith

Inspected by:
Rex Moll

354 Union St.

