

WATER TAPPING PERMIT

issued by

The Napoleon Water Distribution Department

255 West Riverview Ave. Napoleon, Ohio 43545 Pn. 592-4010

Entry No. _____

Permit No. _____ Issued _____ Received of _____ (\$ _____) .00

(Charge for tapping permit to supply water service to) Lot No. _____ Sub Div. _____

Street No. _____ Tap Size _____ Cost \$ _____ .00 Plumber _____


Date completed _____ Approved by _____
water distribution dept. _____ finance director _____

Name Jr. Hatfield Size of tap 1" Date 8-6-92 Street and No. 1 WALNUT ST

Old Tap No. 2892 New Tap No. 9238 Size and Kind of Main 12" D.I.P.

Location of Main 8 1/2' south of street edge Depth of Main 7'

Distance from Hydrant/Valve 187' W. of Hyd #344 Distance to Curb Stop from Corp. 24'

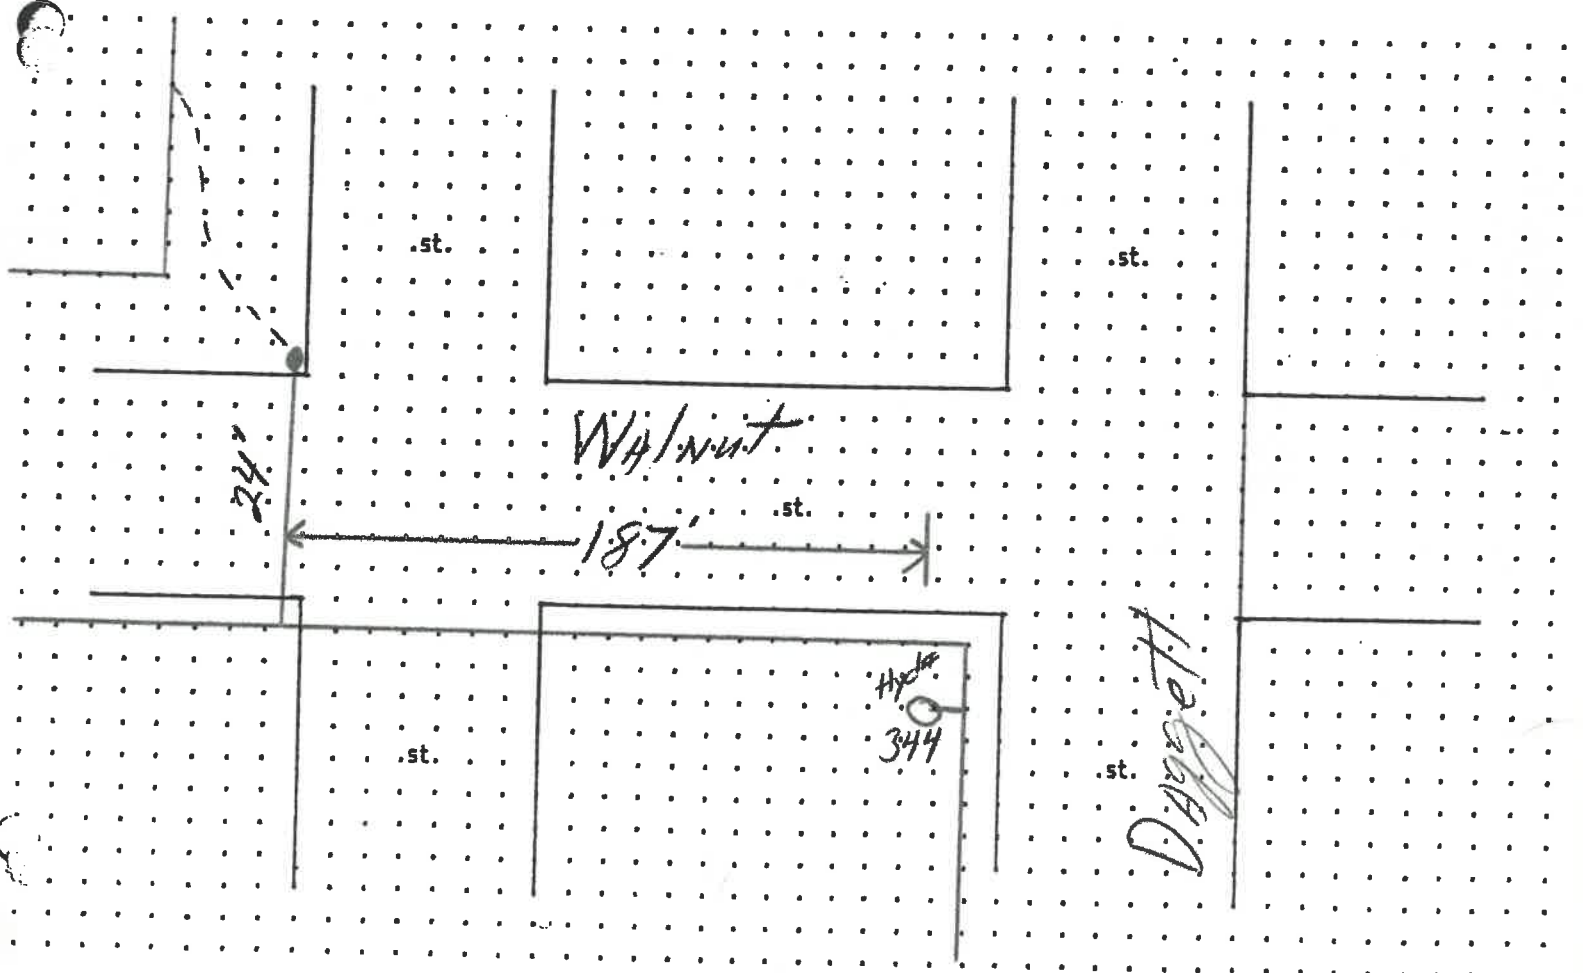

COMPLETED