

PERMIT

CITY OF NAPOLEON, OHIO — DEPT. OF BUILDING & ZONING

255 W. Riverview Avenue, Napoleon, Ohio 43545 (419) 592-4010

Permit No. 756 Date Jan. 4, 1984
 Job Location 112 E. WASHINGTON Address Valuation \$ 1,000
 Owner EUGENE SCHWIEBERT Name Address Rt. 4 Napoleon
 Contractor Owner Telephone No. 267-5561
 Address _____
 Electric Contractor Owner
 Plumbing Contractor _____
 Mechanical Contractor _____

This permit is issued for work described in the plans, specifications, and/or application submitted, as approved by the Building Commissioner of the City of Napoleon, Ohio. Work shall conform to all pertinent construction and land use Codes and Ordinances.

Work Information:

Residential _____ Commercial X Industrial _____
No. dwelling units
 New Construction _____ Addition _____ Remodel X
 Brief Description of Work Addition of partitions for office and recepticals

ISSUED BY Richard G. Hayman Building Official DEPT. OF BUILDING & ZONING

It is the owners or contractors responsibility to call the Building Department for the following (x) inspections:

- _____ Footing excavation prior to placing concrete.
- _____ Footing drains and foundation prior to backfill.
- _____ Prepared sub-grade prior to placing concrete floor slab.
- _____ Sanitary sewer
- X _____ Rough-in electrical, plumbing and service framing prior to installing wall board.
- X _____ Final electrical, plumbing and heating.
- X _____ Final building inspection, prior to occupancy.

PERMIT & FEES



Building Permit	\$ <u>35.00</u>
Electrical Permit	\$ <u>18.00</u>
Plumbing Permit	\$ _____
Mechanical Permit	\$ _____
Demolition Permit	\$ _____
Zoning Permit	\$ _____
Sign Permit	\$ _____
Water Tap	\$ _____
Sewer Tap	\$ _____
Temp. Elec.	\$ _____
Other _____	\$ _____
TOTAL FEES	\$ <u>53.00</u>
LESS FEES PAID	\$ <u>53.00</u>
BALANCE DUE	\$ <u>53.00</u>

PAID

JAN 4 1984

CITY OF NAPOLEON

Permit is not valid until all fees are paid in full, and shall be void if work is not started within six months of date above.

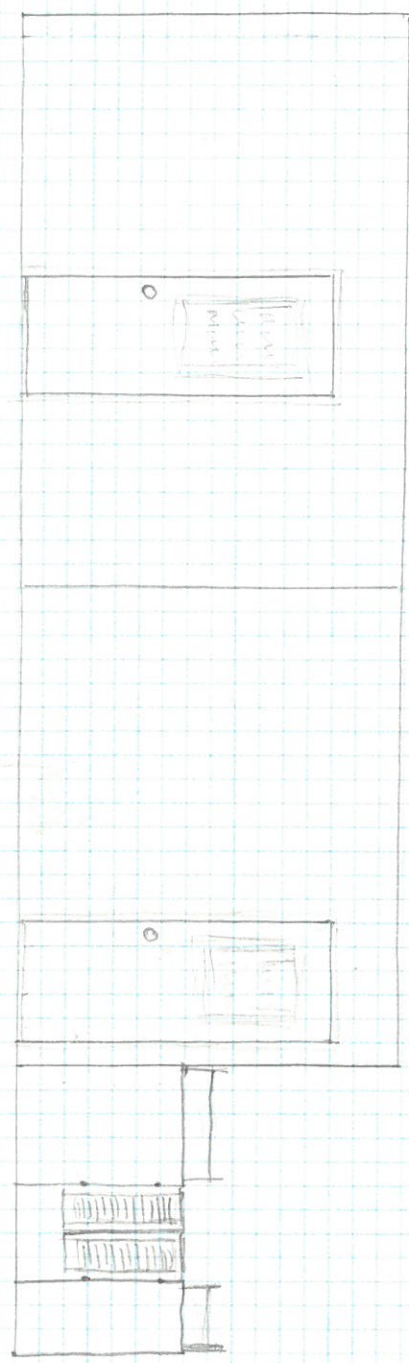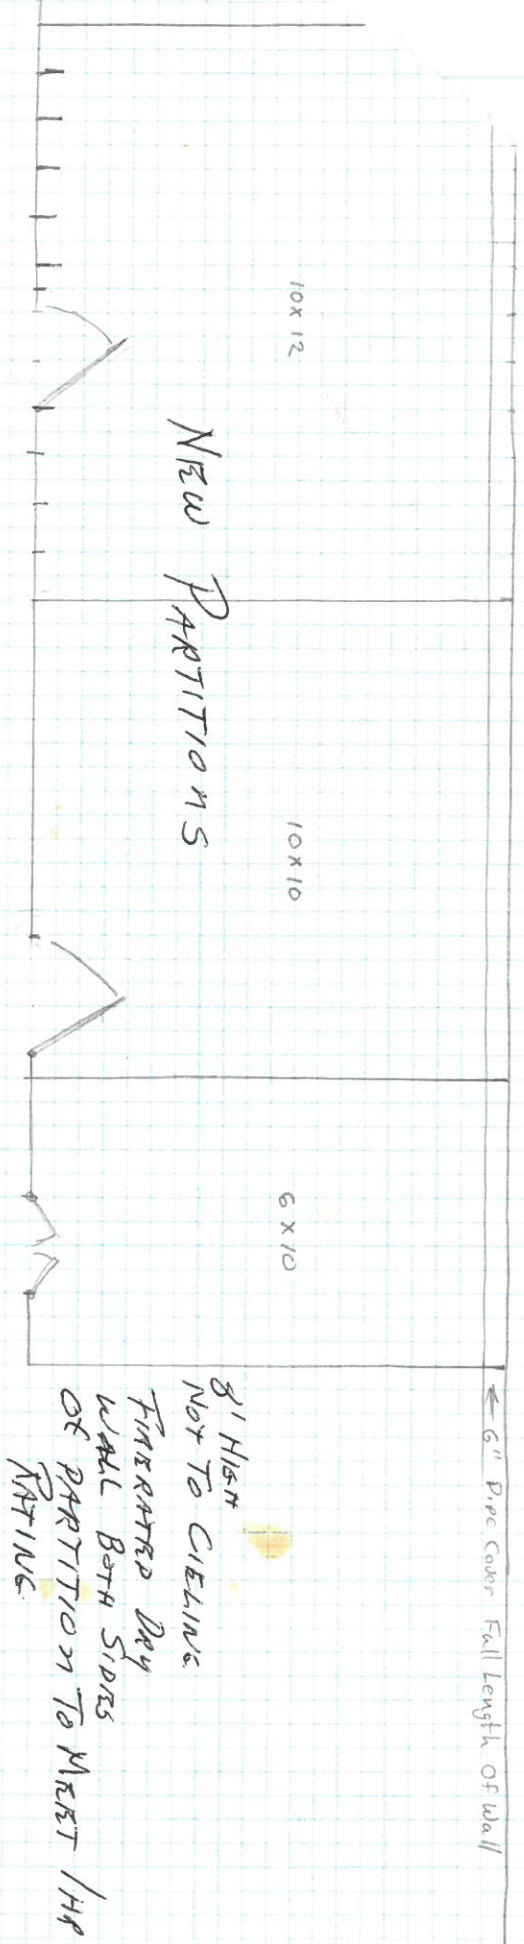

Scale 1/4" = 1'

ALL ELECTRICAL SHALL BE IN METAL RACKWAY

FRONT

NIPOLKON TRU. ANSWERING SRV
 SECURITY SYSTEM
 112 E. WASHINGTON
 P.O. Box # 956

CITY OF NAPOLEON
BUILDING INSPECTION DEPARTMENT
APPLICATION FOR BUILDING PERMIT
(Please print or type)

The undersigned hereby makes application for construction, installation, or alteration work as herein specified, agreeing to do all such work in strict accordance with the City of Napoleon's adopted Building Codes.

Location of project 112 E WASHINGTON Cost of project \$500.00

Owner's Name EUGENE SCHWIEBORT Address RT 4 NAPOLEON

Contractor SELF- Telephone No. 267-5561

Address _____

Lot Information: (Not required for siding job)

Lot No. _____ Subdivision _____

Zoning District _____ Lot Size _____ ft. X _____ ft. Area _____ sq. ft.

Setbacks: Front _____ Right Side _____ Left Side _____ Rear _____

Work Information:

Residential _____ Commercial _____ Industrial _____

New Construction _____ Addition _____ Remodel _____

Accessory Building _____ Siding _____

Brief Description of Work:----- INSTALL MOVABLE PARTITIONS
AS PER ENCLOSED PRINT

Size: Length _____ Width _____ No. of Stories _____

Area: 1st Floor _____ sq. ft. Basement _____ sq. ft.

2nd Floor _____ sq. ft. Accessory Bldg. _____ sq. ft.

3rd Floor _____ sq. ft. Other _____ sq. ft.

Additional Information: _____

APPLICATION FOR PERMIT SHALL BE ACCOMPANIED BY TWO COMPLETE SETS OF PLANS INCLUDING: ELEVATIONS, FLOOR PLANS, CROSS SECTIONS AND PLOT PLAN. IF ADDITION OR REMODELING, SHOW ALL EXISTING STRUCTURES AND THEIR SIZE AND LOCATION. ALL PLANS SHALL BE DRAWN TO SCALE.

Date 11/4/89

Applicant's Signature Eugene Schwiebert

PERMIT NO. 256

PERMIT FEE \$38.00

CITY OF NAPOLEON
BUILDING INSPECTION DEPARTMENT
APPLICATION FOR ELECTRICAL PERMIT
(Please print or type)

The undersigned hereby makes application for installation or replacement of electrical equipment as herein specified, agreeing to do all such work in strict accordance with the City of Napoleon's adopted Electrical Codes.

Owner's Name 112 E WASHINGTON Address _____

Electrical Contractor EUGENE SCHWIBERT Telephone No. 267-5561

Address RT 4 NAPOLEON

General Contractor _____ Telephone No. _____

Address _____

Location of Project 112 E WASHINGTON Cost of Project \$ 500

Work Information:

Residential _____ Commercial X Industrial _____

No. Units _____
New _____ Service Change _____ Rewiring _____ Additional Wiring _____

Brief Description of Work: OUTLETS IN NEW MOVABLE PARTITIONS
ENCLOSOS EMT - 15 AMP CIRCUIT

Size of proposed service entrance _____ Number of new circuits _____

Type of proposed service entrance _____ Underground _____ Overhead _____

Require Temporary Electric _____ (Yes or No)

Total Floor Area - Commercial and Industrial only _____ sq. ft.

Additional Information: _____

*Ground fault circuit interrupter protection is required on all 120-volt single phase, 15 and 20 amp. Circuits which are part of a temporary electric service; and also on bathroom, outdoor, and garage receptacles in all dwelling units. Art. 210-8 N.E.C.

*Application for permit shall be accompanied by two complete sets of plans including: Electrical layout and riser diagram. (For commercial and industrial work only).

Date 1/4/84 Applicant's Signature Eugene Schwibert

PERMIT NO. 756
PERMIT FEE \$ 18.00