

CITY OF NAPOLEON WATER TAPPING PERMIT FORM

PERMIT #:

ISSUED:

JOB LOCATION: _____

SUBDIVISION NAME: _____ LOT #: _____

OWNER: Henry Co Sheriff's Office

ADDRESS: 123 E. Washington

CONTRACTOR: _____ PHONE: _____

TAP SIZE: 1" _____ 1.5" X 2" _____ OTHER _____

AMOUNT PAID: _____ YOKE SIZE: _____


PLUMBING CONTRACTOR: _____ PH: _____

DATE OF TAP: 2-21-05 OLD TAP #: 3084 NEW TAP #: 0501

SIZE AND KIND OF MAIN: 8" C-900

LOCATION OF MAIN: 4' West of West curb DEPTH OF MAIN: 5'

DIST FROM HYDRANT\VALVE: 53' S of Hyd⁶⁴ DIST TO CURB STOP FROM CORP: 14 1/2'

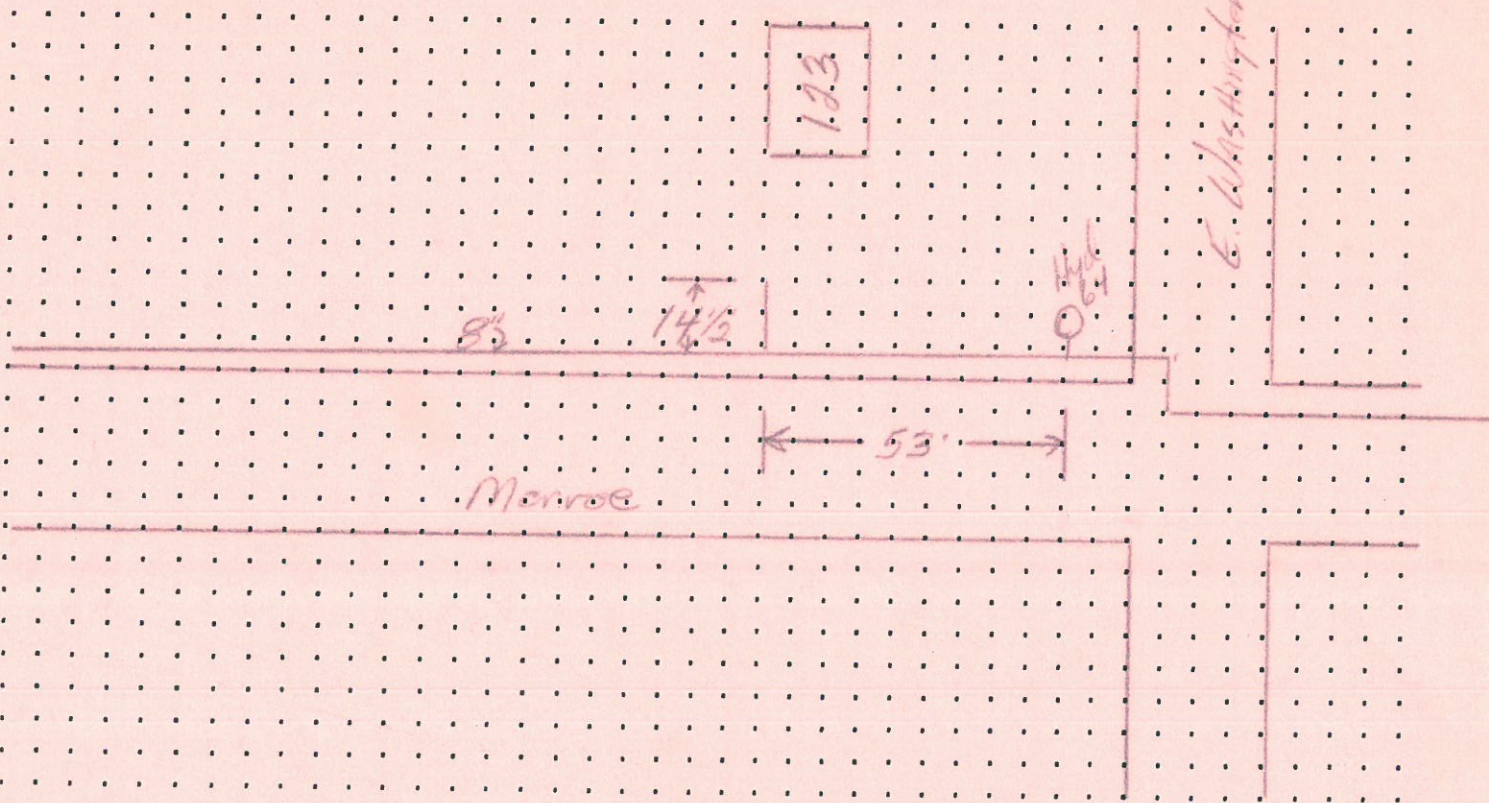

DATE APPROVED: March 2, 2005 BY: [Signature]