

Do Not Write Within Boxed Area.
For Engineering Office Use Only.

CITY OF NAPOLEON
ENGINEERING DEPARTMENT

SIGN PERMIT

(Please Print or Type)

COMPLETED

Owner's Name Petal Pushers
Address 136 East Washington

Builder Shepard Design Address P.O. Box 21 Napoleon, OH Tel. 592-1026

SIGN BILLBOARD AWNING MARGUÉE

Location of Project: 136 East Washington

Additional Information: will be affixed to front face of building

Dimensions 1 x 8 Square Feet PAID

Date 6-1-93 JUN 01 1993
Signature of Applicant [Signature] CITY OF NAPOLEON

Application Must Be Accompanied with Sketch and Description of Proposed Installation

White - Applicant Yellow - Clerk-Treasurer Pink - Engineering Gold - County Auditor

Permit No.	00599
Issued	6-1-93
By	Brent N. Damman
Estimated Cost	
Base Fee	\$5.00
Add	.64
Total Fee	\$5.64

CITY OF NAPOLEON
ENGINEERING DEPARTMENT

APPLICATION for SIGN PERMIT

(Please Print or Type)

Owner's Name PETAL PUSHERS
Address 136 E WASHINGTON
Builder SHEPARD DESIGN Address PO BOX 21 Tel 592-1026

SIGN BILLBOARD AWNING MARQUEE

Location of Project: 136 E WASHINGTON


Additional Information: WILL BE AFFIXED TO FRONT FACE OF BUILDING
Dimensions 1 X 8 Square Feet 8

Date 1/1/93 Signature of Applicant Robert Shepherd

Application Must Be Accompanied with Sketch and Description of Proposed Installation

Base Fee \$5.00 plus \$.08 Per Sq. Ft. Estimated Cost \$.00

Permit No. 579
Issued 6-1-93
By BDD
Estimated Cost 5.00
Base Fee 5.00
Add 0.64
Total Fee 5.64

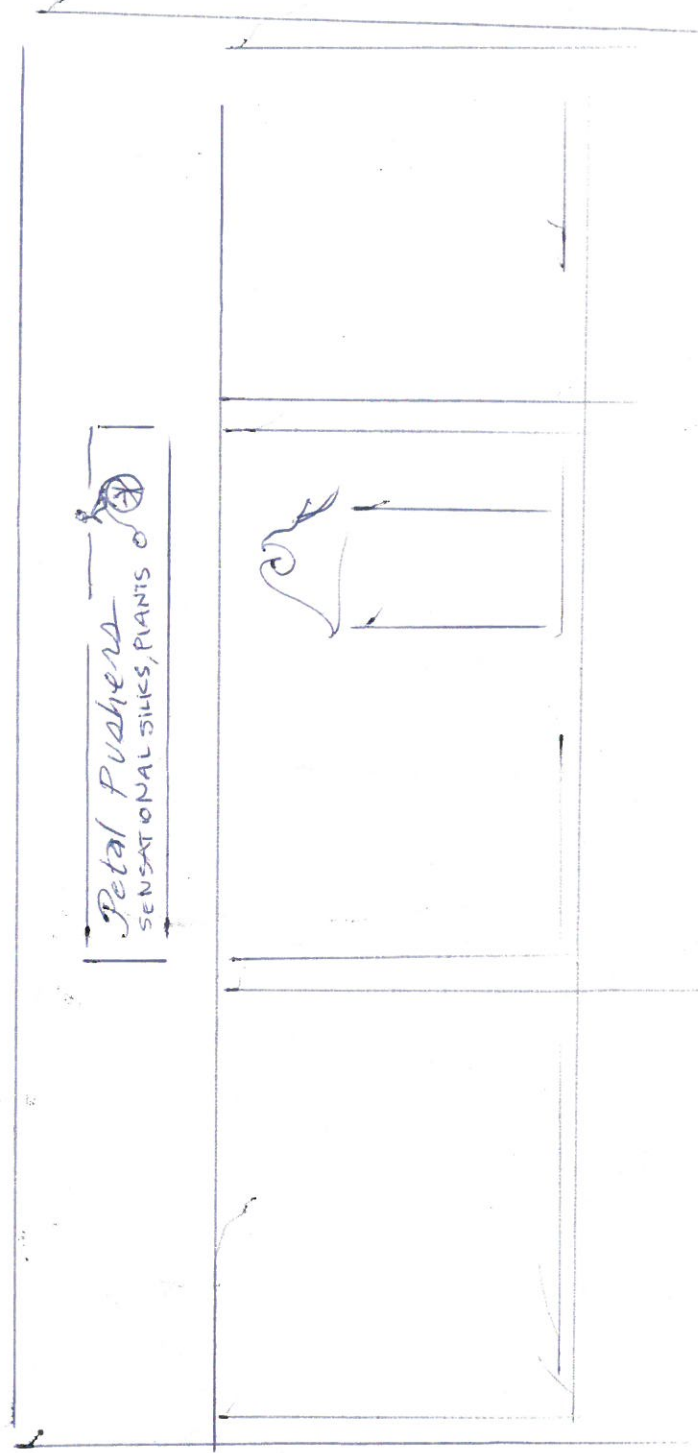

Sketch of Proposed SIGN
also provide a Location Map
on back