

WATER TAPPING PERMIT

issued by

The Napoleon Water Distribution Department  
255 West Riverview Ave. Napoleon, Ohio 43545 Ph. 592-4010

Permit No. W-0212 Issued \_\_\_\_\_ Received of \_\_\_\_\_ (\$ \_\_\_\_\_).00

(Charge for tapping permit to supply water service to) Lot No. \_\_\_\_\_ Sub Div. \_\_\_\_\_

Street No. \_\_\_\_\_ Tap Size \_\_\_\_\_ " Cost \$ \_\_\_\_\_ .00 Plumber \_\_\_\_\_


Date completed \_\_\_\_\_ Approved by Jeffrey E. Mairigh water distribution dept. \_\_\_\_\_ finance director

Name \_\_\_\_\_ Size of tap 1" Date 8-28-97 Street and No. 222 E. Washington

Old Tap No. 2869 New Tap No. 9757 Size and Kind of Main 2" plastic w/ tracing wire

Location of Main center of alley Depth of Main 4'

Distance from Hydrant/Valve 2" @ Hobson - 151' West Distance to Curb Stop from Corp. 3'

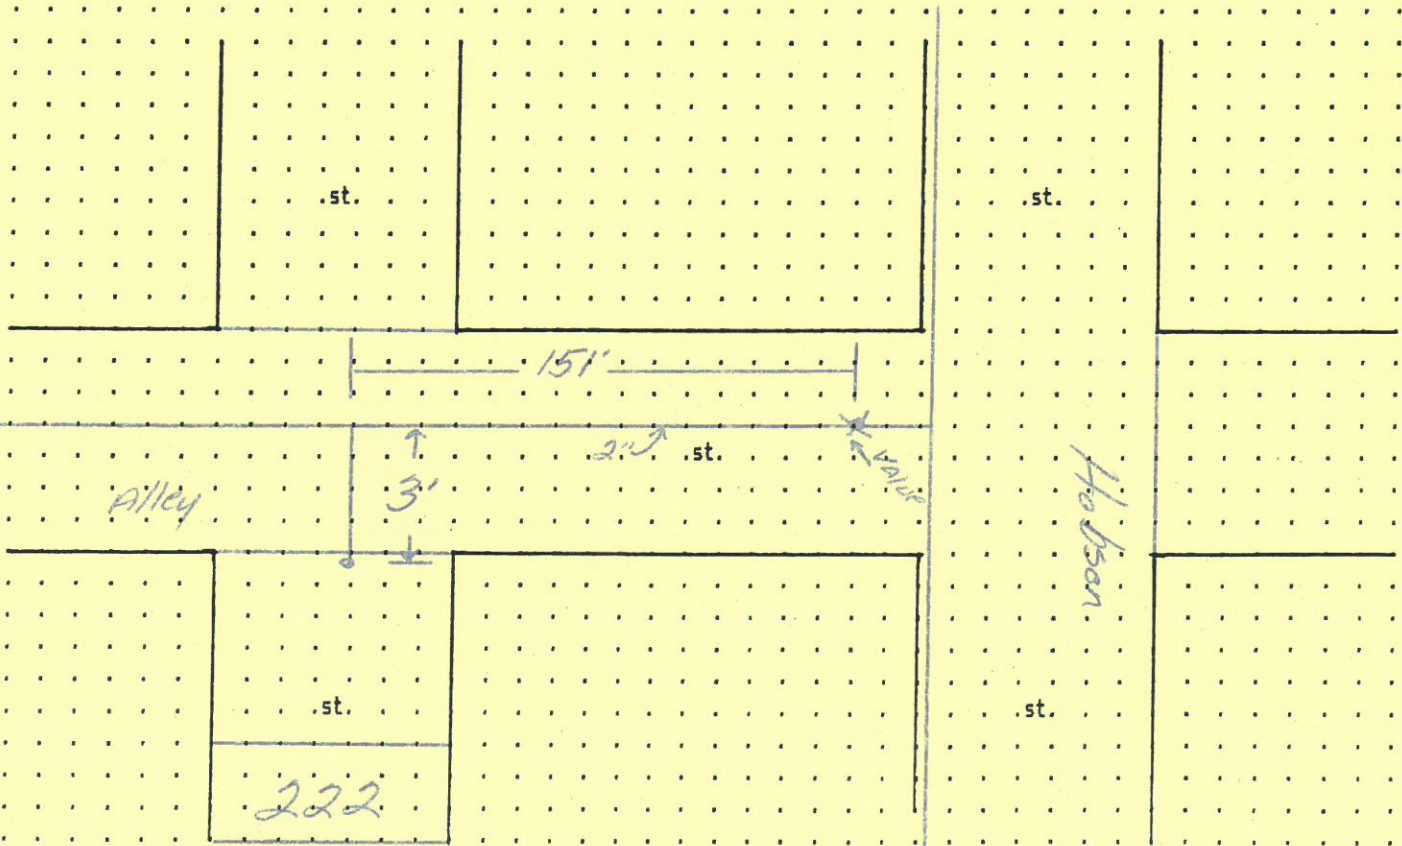



WATER TAPPING PERMIT

issued by

The Napoleon Water Distribution Department

255 West Riverview Ave. Napoleon, Ohio 43545 Ph. 592-4010

Permit No. W-0212 Issued \_\_\_\_\_ Received of \_\_\_\_\_ (\$ \_\_\_\_\_).00

(Charge for tapping permit to supply water service to) Lot No. \_\_\_\_\_ Sub Div. \_\_\_\_\_

Street No. \_\_\_\_\_ Tap Size \_\_\_\_\_ Cost \$ \_\_\_\_\_ .00 Plumber \_\_\_\_\_

Date completed \_\_\_\_\_ Approved by Jeffrey E. Mailough water distribution dept. finance director

Name \_\_\_\_\_ Size of tap 1" Date 8-28-97 Street and No. 222 E. Washington

Old Tap No. 2869 New Tap No. 9757 Size and Kind of Main 2" plastic w/ tracing wire

Location of Main center of alley Depth of Main 4'

Distance from Hydrant/Valve 2" @ Hobson - 151' West Distance to Curb Stop from Corp. 3'

