



SCALE: 1"=10' HOR.
1"=5' VER.

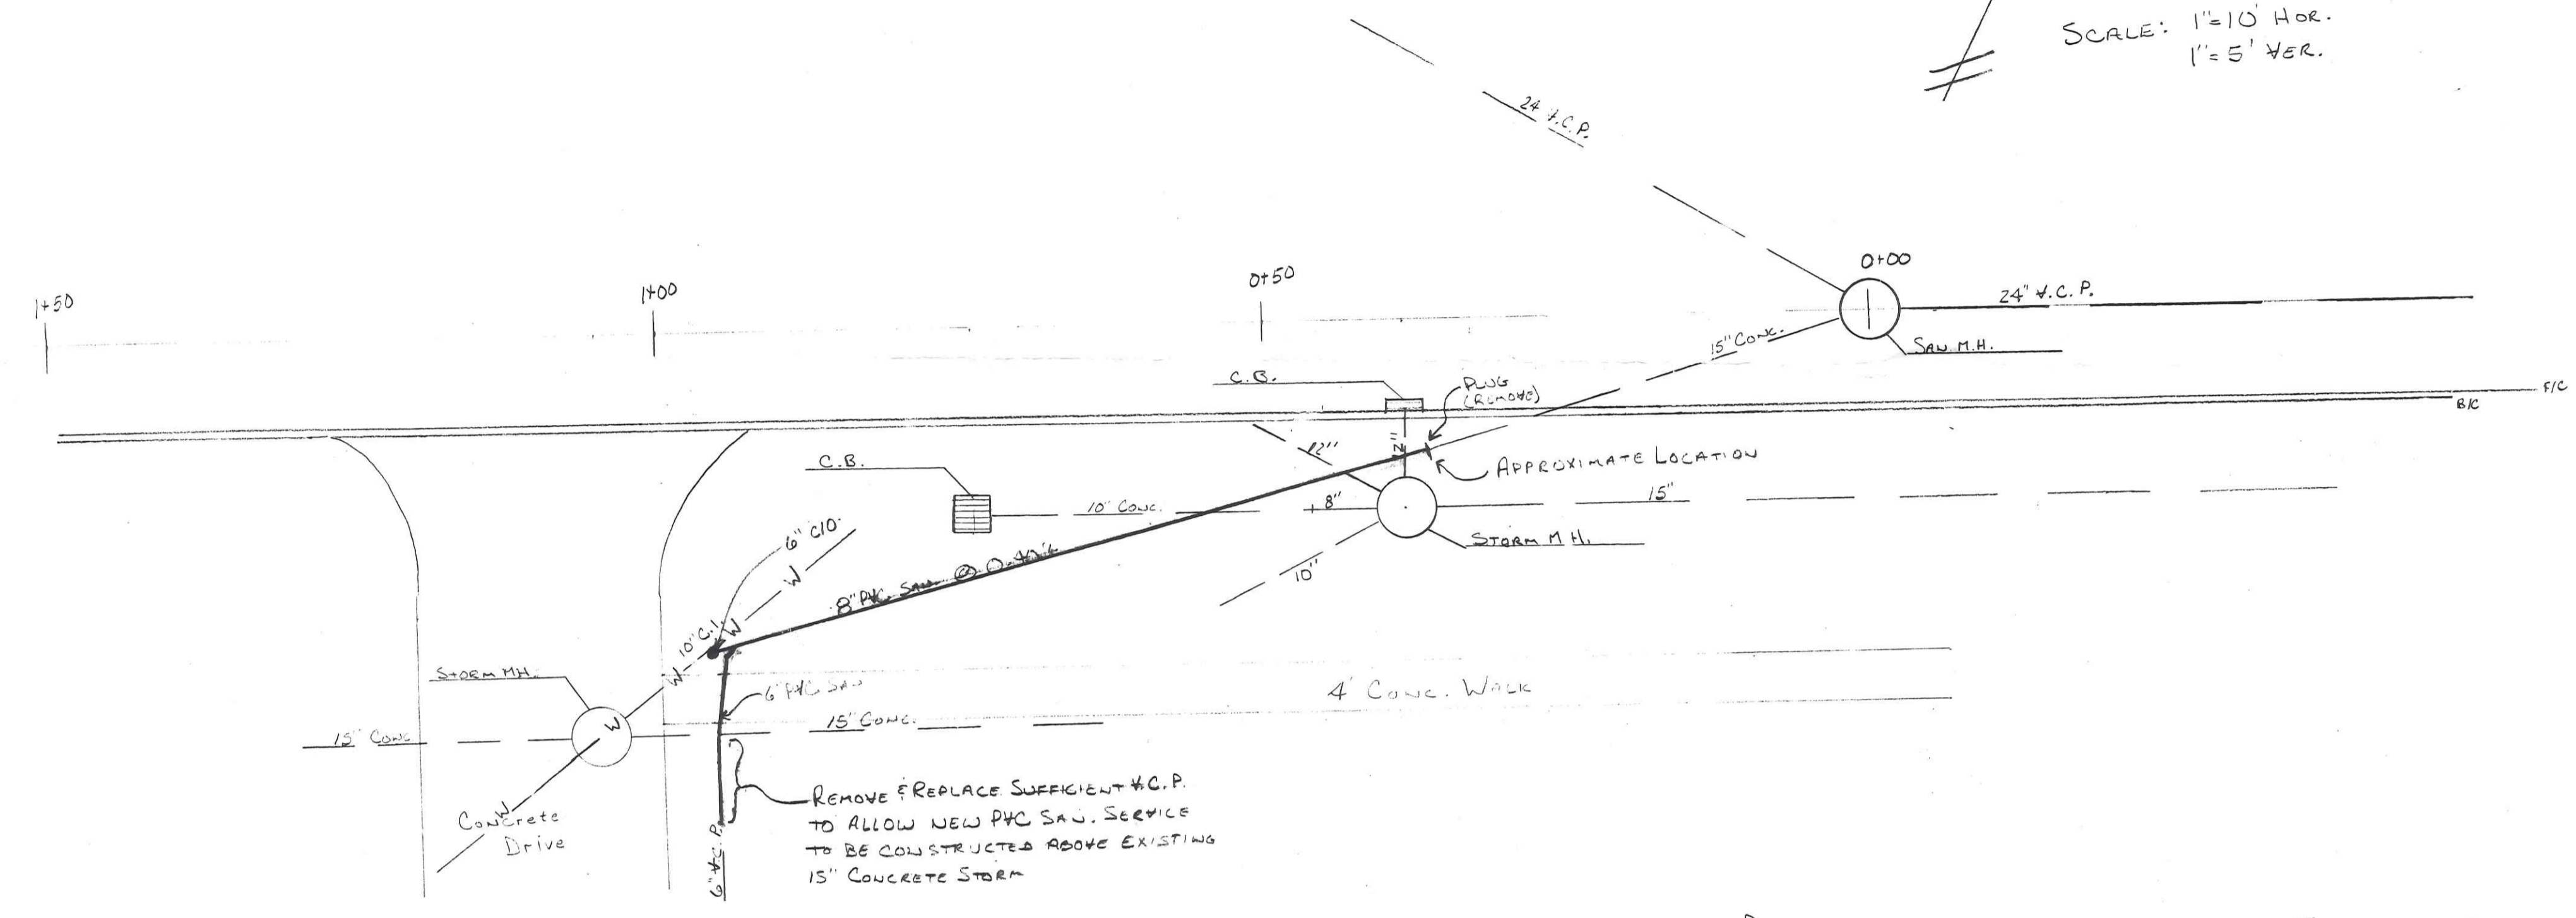

NOTE: EXCAVATE EXISTING SANITARY SERVICE PRIOR TO CONSTRUCTION OF NEW SANITARY SEWER MAIN. USE CAMERA TO VERIFY IF SANITARY SERVICE FOR HN 325 OR HN 331 IS CONNECTED TO EXISTING STORM SEWER.

MATERIALS:
 8" PVC ASTM D3034
 SDR-35 (SANITARY): 80 L.F.
 6" PVC ASTM D3034
 SDR-35 (SANITARY): 13-50 L.F.
 6" on 8" PVC WYE: 2-4
 6" C/O w/ INVERTED CAP: 1 EA.
 8" PVC X 15" CONCRETE
 ECCENTRIC FERRO: 1 EA.

325 E. Washington St.

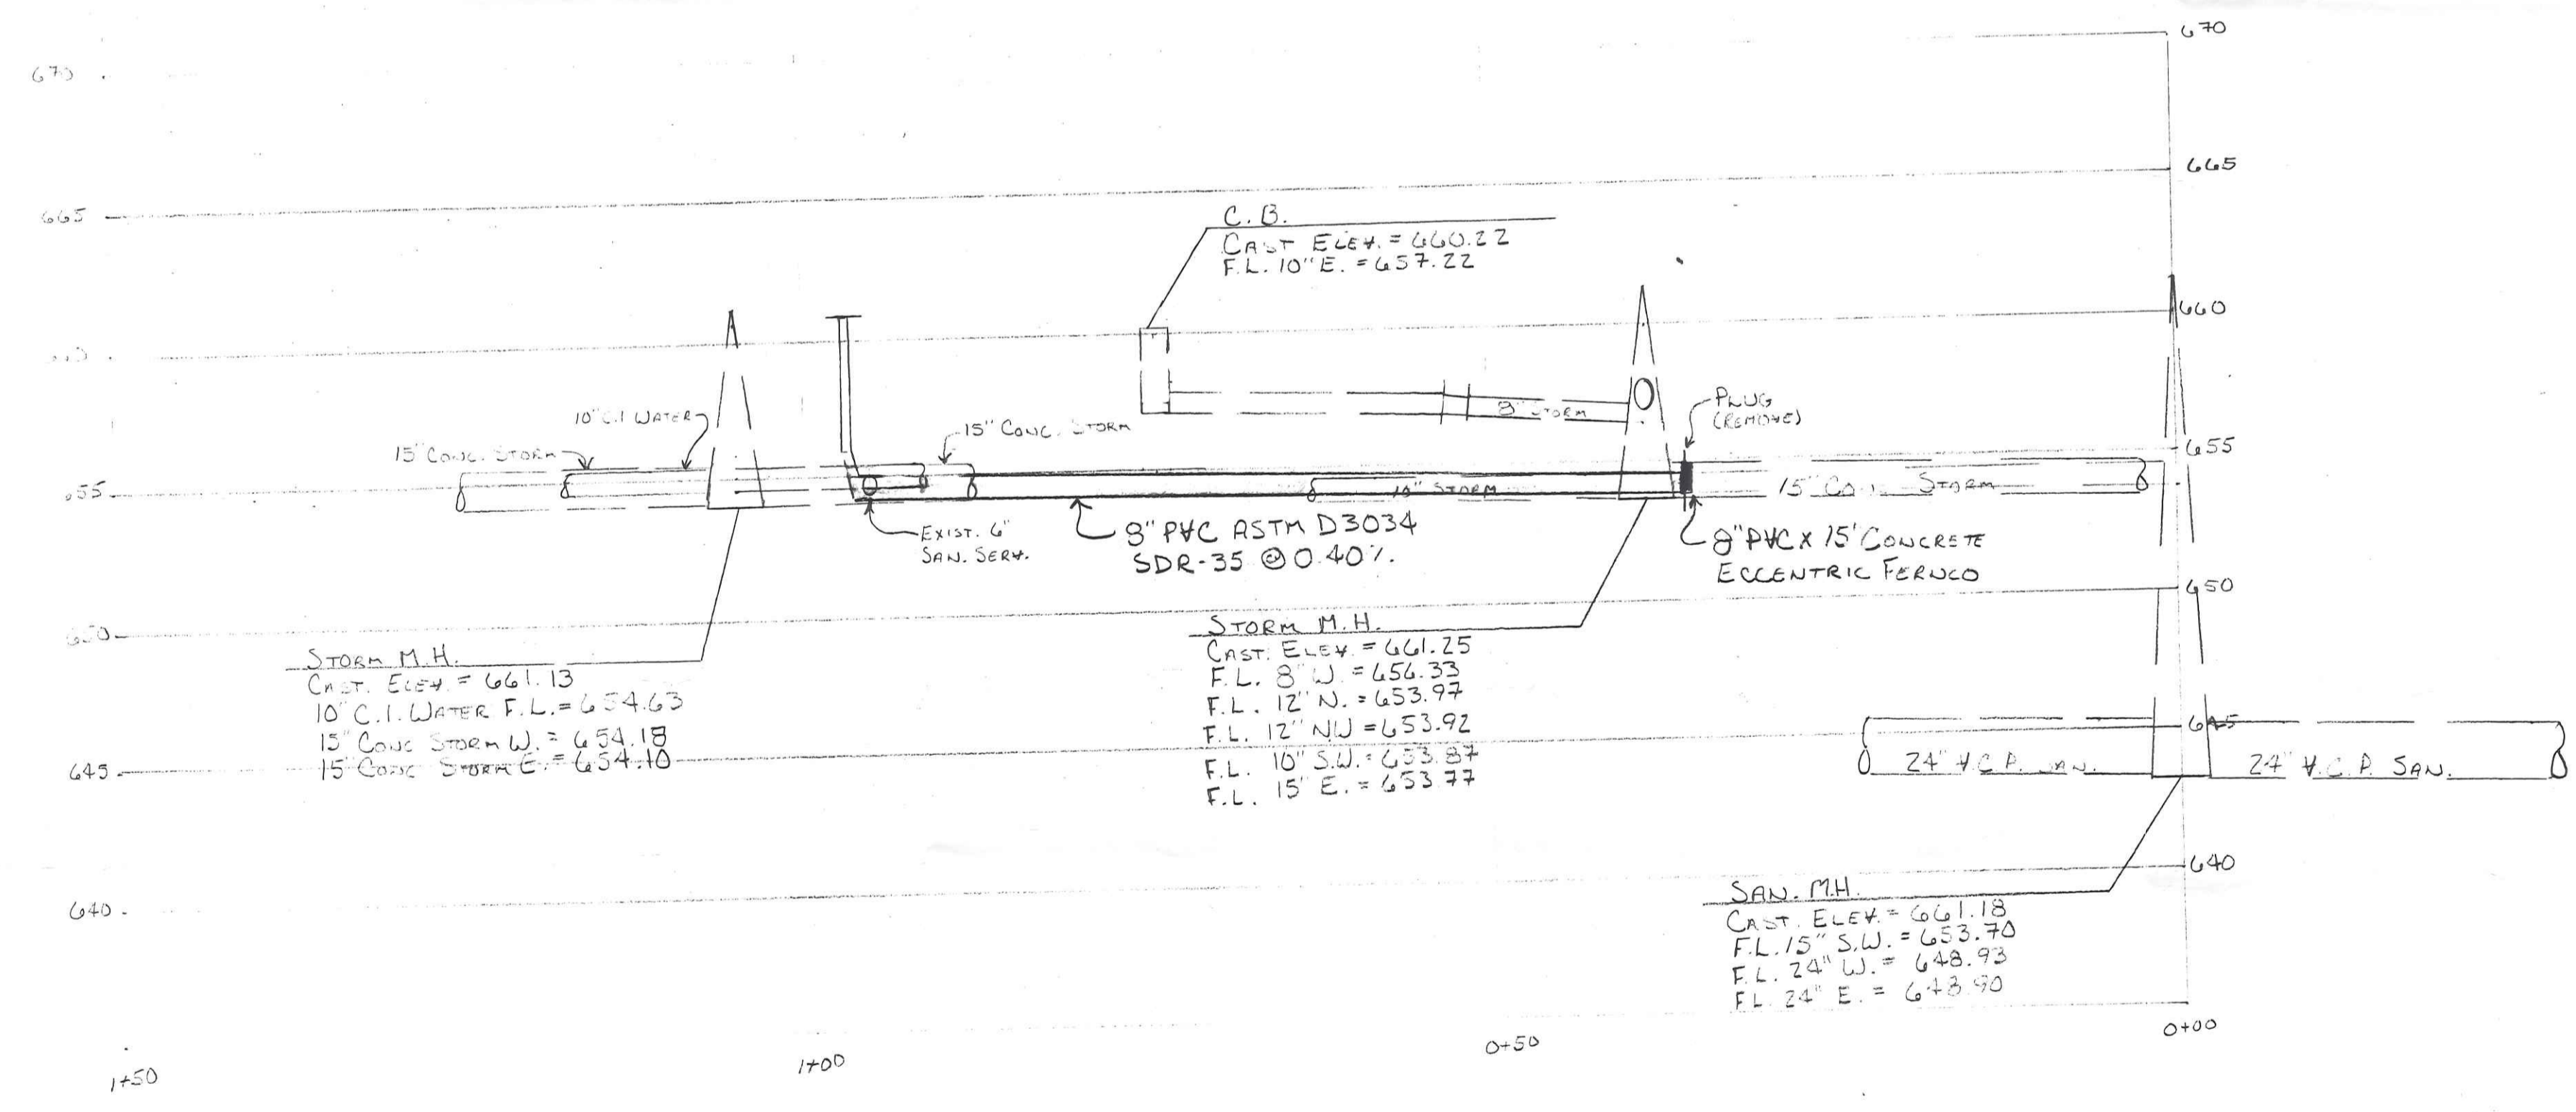

E. Washington St.
 Sanitary Services
 Res # 321, 325, 331.