

F

# THE CITY OF NAPOLEON

BUILDING & ZONING DEPARTMENT

255 W. RIVERVIEW

(419)592-4010

**Plumbing Permit**

Permit Number: PL2009-25

Page 1 of 1

Printed: 6/15/2009

ADDRESS:

**331 Washington St. E.**

**Applicant**

Name: Welling Construction Inc  
Address: 202 S Union St

Approval Date: 6/15/2009  
419-636-3712

**Owners**

Name: Mr. Ray Zuniga  
Address: 331 E Washington St  
Napoleon, OH 43545

**Contractors**

Contractor Type: **General Contractor**

Name: Welling Construction Inc  
Address: 202 S Union St

Bryan, Oh 43506

Phone: 419-636-3712

**Fees and Receipts:**

Number	Description	Amount
--------	-------------	--------

Total Fees:                      \$0.00

Total Receipts:                      \$0.00

Right-of-way line to House

APPLICANTS SIGNATURE: \_\_\_\_\_ DATE: \_\_\_\_\_

REMINDER: YOU MUST CALL (419)592-4010 FOR AN INSPECTION

**SCANNED**  
12-29-09

**THE CITY OF NAPOLEON  
BUILDING & ZONING DEPARTMENT  
255 W. RIVERVIEW  
(419)592-4010**



---

**Inspections**

**Address:** 331 Washington St. E.  
Napoleon, OH 43545

**Applicant:** Welling Construction Inc

Page 1 of 1

Printed: 6/15/2009

**Permit Number:** PL2009-25

---

**Inspection Date:** 6/15/2009  
**Inspection Number:** INSP2009-74  
**Inspection Type:** Plumbing Final

**Inspector:** Marty Crossland

**Status:** Complete

**Passed?**

**Required Steps:**

**Comments:**

---

**Other Fields:**

# THE CITY OF NAPOLEON

BUILDING & ZONING DEPARTMENT

255 W. RIVERVIEW

(419)592-4010

---

## Plumbing Permit

Permit Number: PL2009-24

Page 1 of 1

Printed: 6/15/2009

---

ADDRESS:

**331 Washington St. E.**

---

### Applicant

Name: Tressler Plumbing  
Address: PO Box 433

Approval Date: 6/15/2009  
419-782-1256

---

### Owners

Name: Mr. Ray Zuniga  
Address: 331 E Washington St  
Napoleon, OH 43545

---

### Contractors

Contractor Type: Plumber  
Name: Tressler Plumbing  
Address: PO Box 433

Defiance, OH 43512

Phone: 419-782-1256

---

### Fees and Receipts:

Number	Description	Amount
	Total Fees:	<u>\$0.00</u>
	Total Receipts:	<u>\$0.00</u>

Sewer Main to Right-of-way line

APPLICANTS SIGNATURE: \_\_\_\_\_ DATE: \_\_\_\_\_

REMINDER: YOU MUST CALL (419)592-4010 FOR AN INSPECTION

---

**THE CITY OF NAPOLEON**  
**BUILDING & ZONING DEPARTMENT**  
**255 W. RIVERVIEW**  
**(419)592-4010**



---

**Inspections**

Page 1 of 1

**Address:** 331 Washington St. E.  
Napoleon, OH 43545

Printed: 6/15/2009

**Applicant:** Tressler Plumbing

**Permit Number:** PL2009-24

---

**Inspection Date:** 6/15/2009  
**Inspection Number:** INSP2009-73  
**Inspection Type:** Plumbing Final

**Inspector:** Marty Crossland  
**Status:** Complete  
**Passed?**

**Required Steps:**

**Comments:**

---

**Other Fields:**




DATE: 6-15-09

INSTALLED BY: WELLING CONSTRUCTION (B/W TO HOUSE)  
INSPECTED BY: MARTY CROSSLAND

6-2-09

TRESSLER'S (FROM MAIN TO R/W)

1"=20'

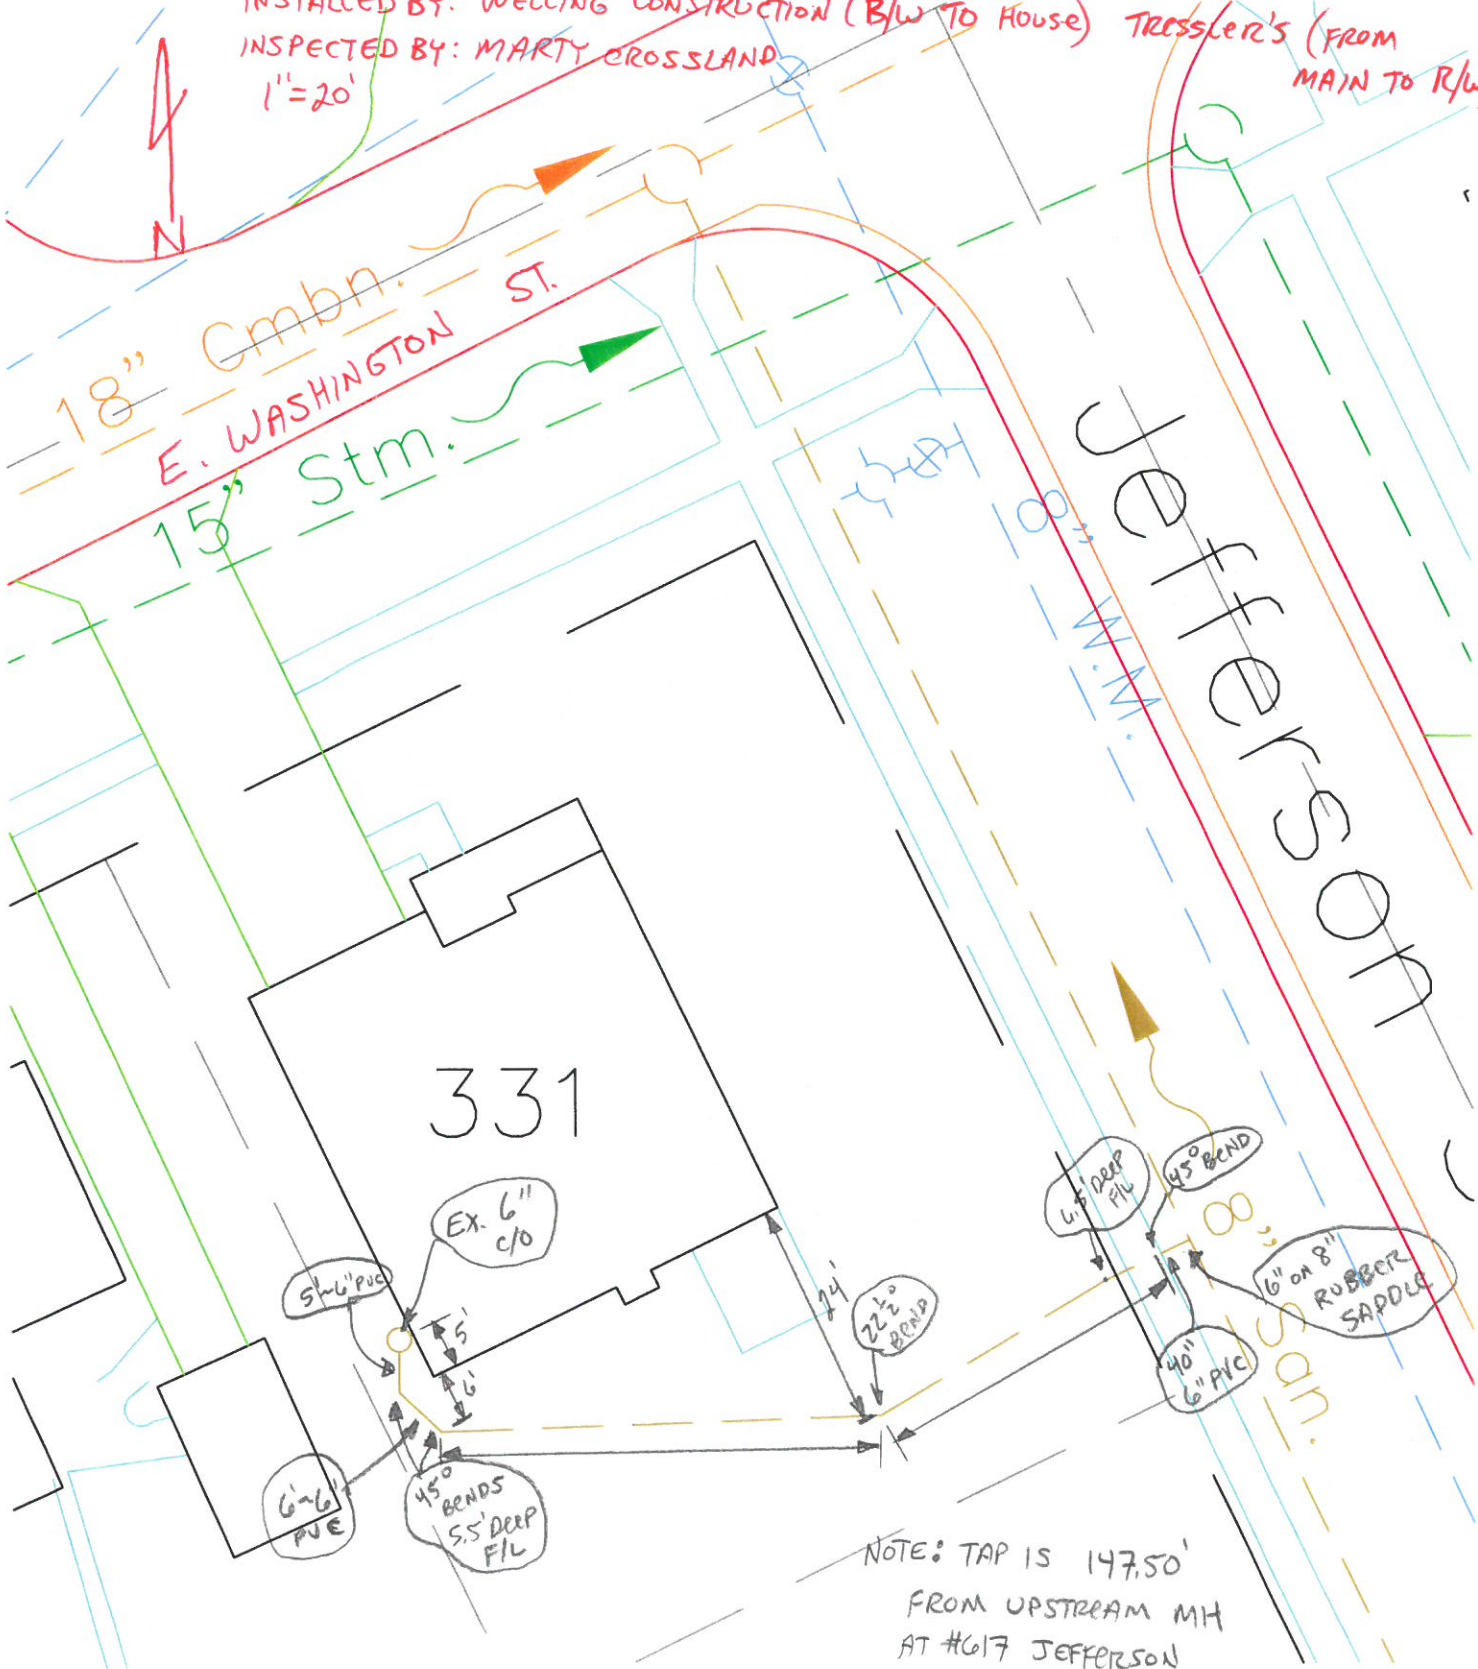

NOTE: TAP IS 147.50'  
FROM UPSTREAM MH  
AT #617 JEFFERSON



# TRESSLER PLUMBING

P.O. Box 431  
Columbus, Ohio 43110  
614-742-1254

TERRY  
419-658-2920

DOUG  
419-784-2142

CNAD

## PROPOSAL

PROPOSAL NO
SHEET NO
DATE 5-14-09

PROPOSAL SUBMITTED TO:

WORK TO BE PERFORMED AT:

NAME CITY OF NAPOLEON	ADDRESS 331 E WASHINGTON
ADDRESS	CITY, STATE NAP. OH.
CITY, STATE NAPOLEON OHIO	DATE OF PLANS 5-18-09
PHONE NO. 419-599-8393	ARCHITECT

We hereby propose to furnish the materials and perform the labor necessary for the completion of

INSTALL NEW 6" TAP ON 8" SEWER LINE  
 REPLACE SIDEWALK AND BACK FILL WITH  
 STONE  
 NO SEED

A  
1800.00

PRICE FOR SEED 250.00 PLUS

All material is guaranteed to be as specified, and the above work to be performed in accordance with the drawings and specifications submitted for above work and completed in a substantial workmanlike manner for the sum of

Dollars \$ 1800.00

with payments to be as follows

Any alterations to complete work under conditions of a contract shall not be included and shall remain with the contractor at all times and shall be subject to change. All alterations shall be subject to change beyond our control.

Respectfully submitted, *Tressler Plumbing*  
 Per *[Signature]*

Note: This proposal may be voided by us if not accepted within \_\_\_\_\_ day

### ACCEPTANCE OF PROPOSAL

The above prices, specifications and conditions are satisfactory and are hereby accepted. You are authorized to do the work as specified. Payments will be made as outlined above.

SIGNATURE \_\_\_\_\_

SIGNATURE \_\_\_\_\_

DATE \_\_\_\_\_

Adams 8450

Concrete Specialist Co.

5-943 ST RT 110  
Napoleon, OH 43545

# Estimate

DATE	ESTIMATE NO.
5/15/2009	1309

NAME / ADDRESS
Attn Chad Lulfs City Of Napoleon 255 Riverview Ave Napoleon, OH 43545

TERMS	Ph. 599-8881
-------	--------------

Net
-----

DESCRIPTION	QTY	COST	TOTAL
Work Ordered /Excavate and install 6" tap onto 8" sewer line ,remove and replace concrete sidewalk, rough grade excavated area		1,980.00	1,980.00
Work Ordered /Excavate and install approx 70 ft of 6" sewer line with clean out, backfill and rough grade area	70	30.00	2,100.00
Thank You for the opportunity to quote your project.		<b>TOTAL</b>	\$4,080.00

Concrete is a very rigid material and will crack,we supply relief cuts to help control cracking.Surface texture and color may vary with concrete. Landscaping is the clients responsibility ,we will rough grade with onsite material.Any alterations or deviations from above specifications involving extra cost will be executed on written or verbal orders,and will become an extra charge over and above estimate. Signing means you agree to the the terms of this contract and estimate.

APPROVAL SIGNATURE \_\_\_\_\_