


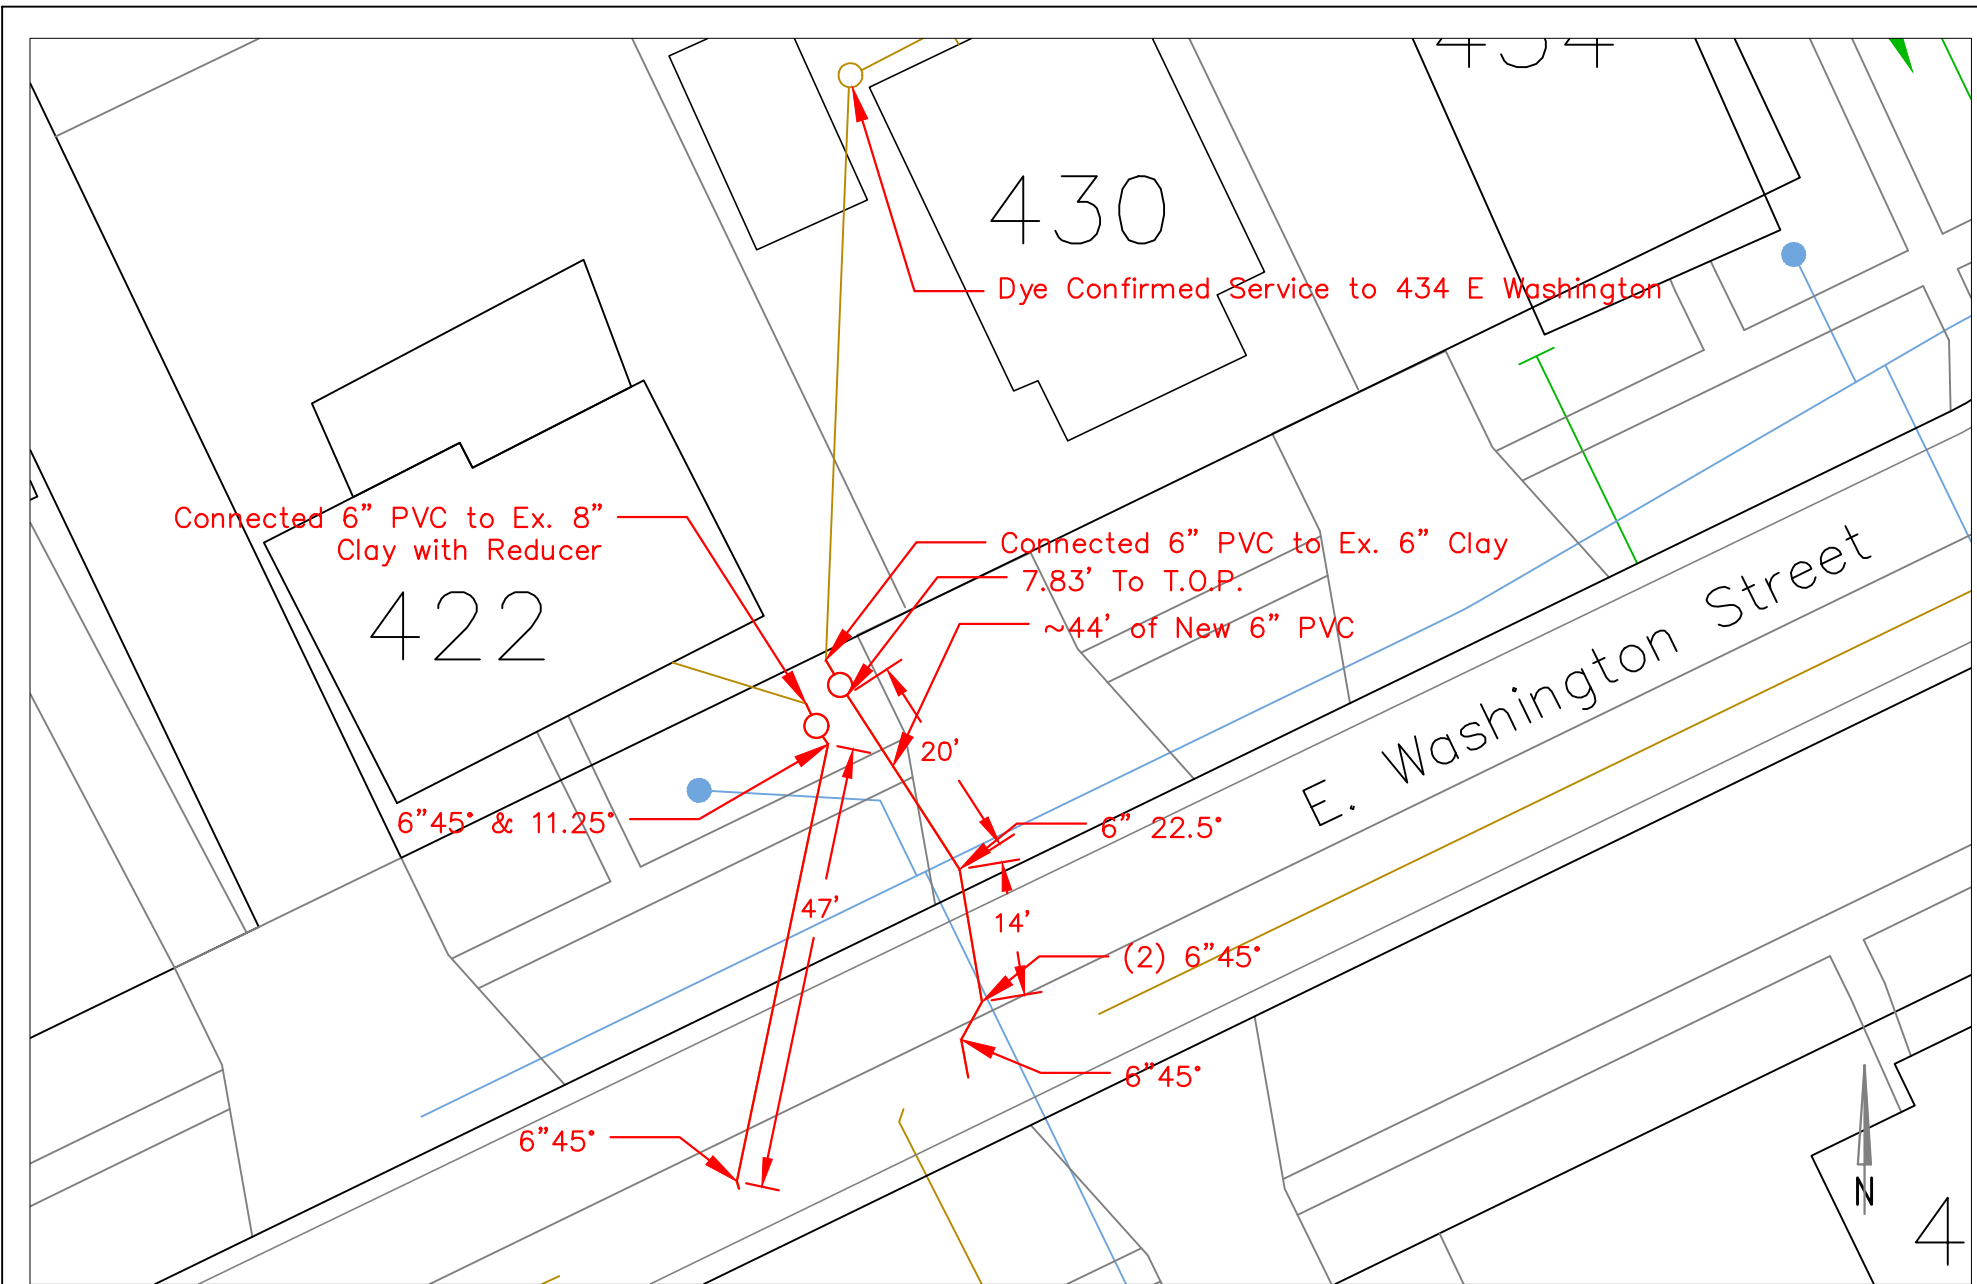

Inspection Date: 6/6/25

Inspected By: JMT

Drawing Date: 6/9/25

Drawn By: JMT

Contractor: Hillabrand
and Sons
Construction

Drawing Scale: 1"=20'

422 & 430 E Washington Sewer Sketch

City Of Napoleon
Engineering Department
255 West Riverview Avenue
Napoleon, Ohio 43545
Phone: (419) 592-4010
Fax: (419) 599-8393

