


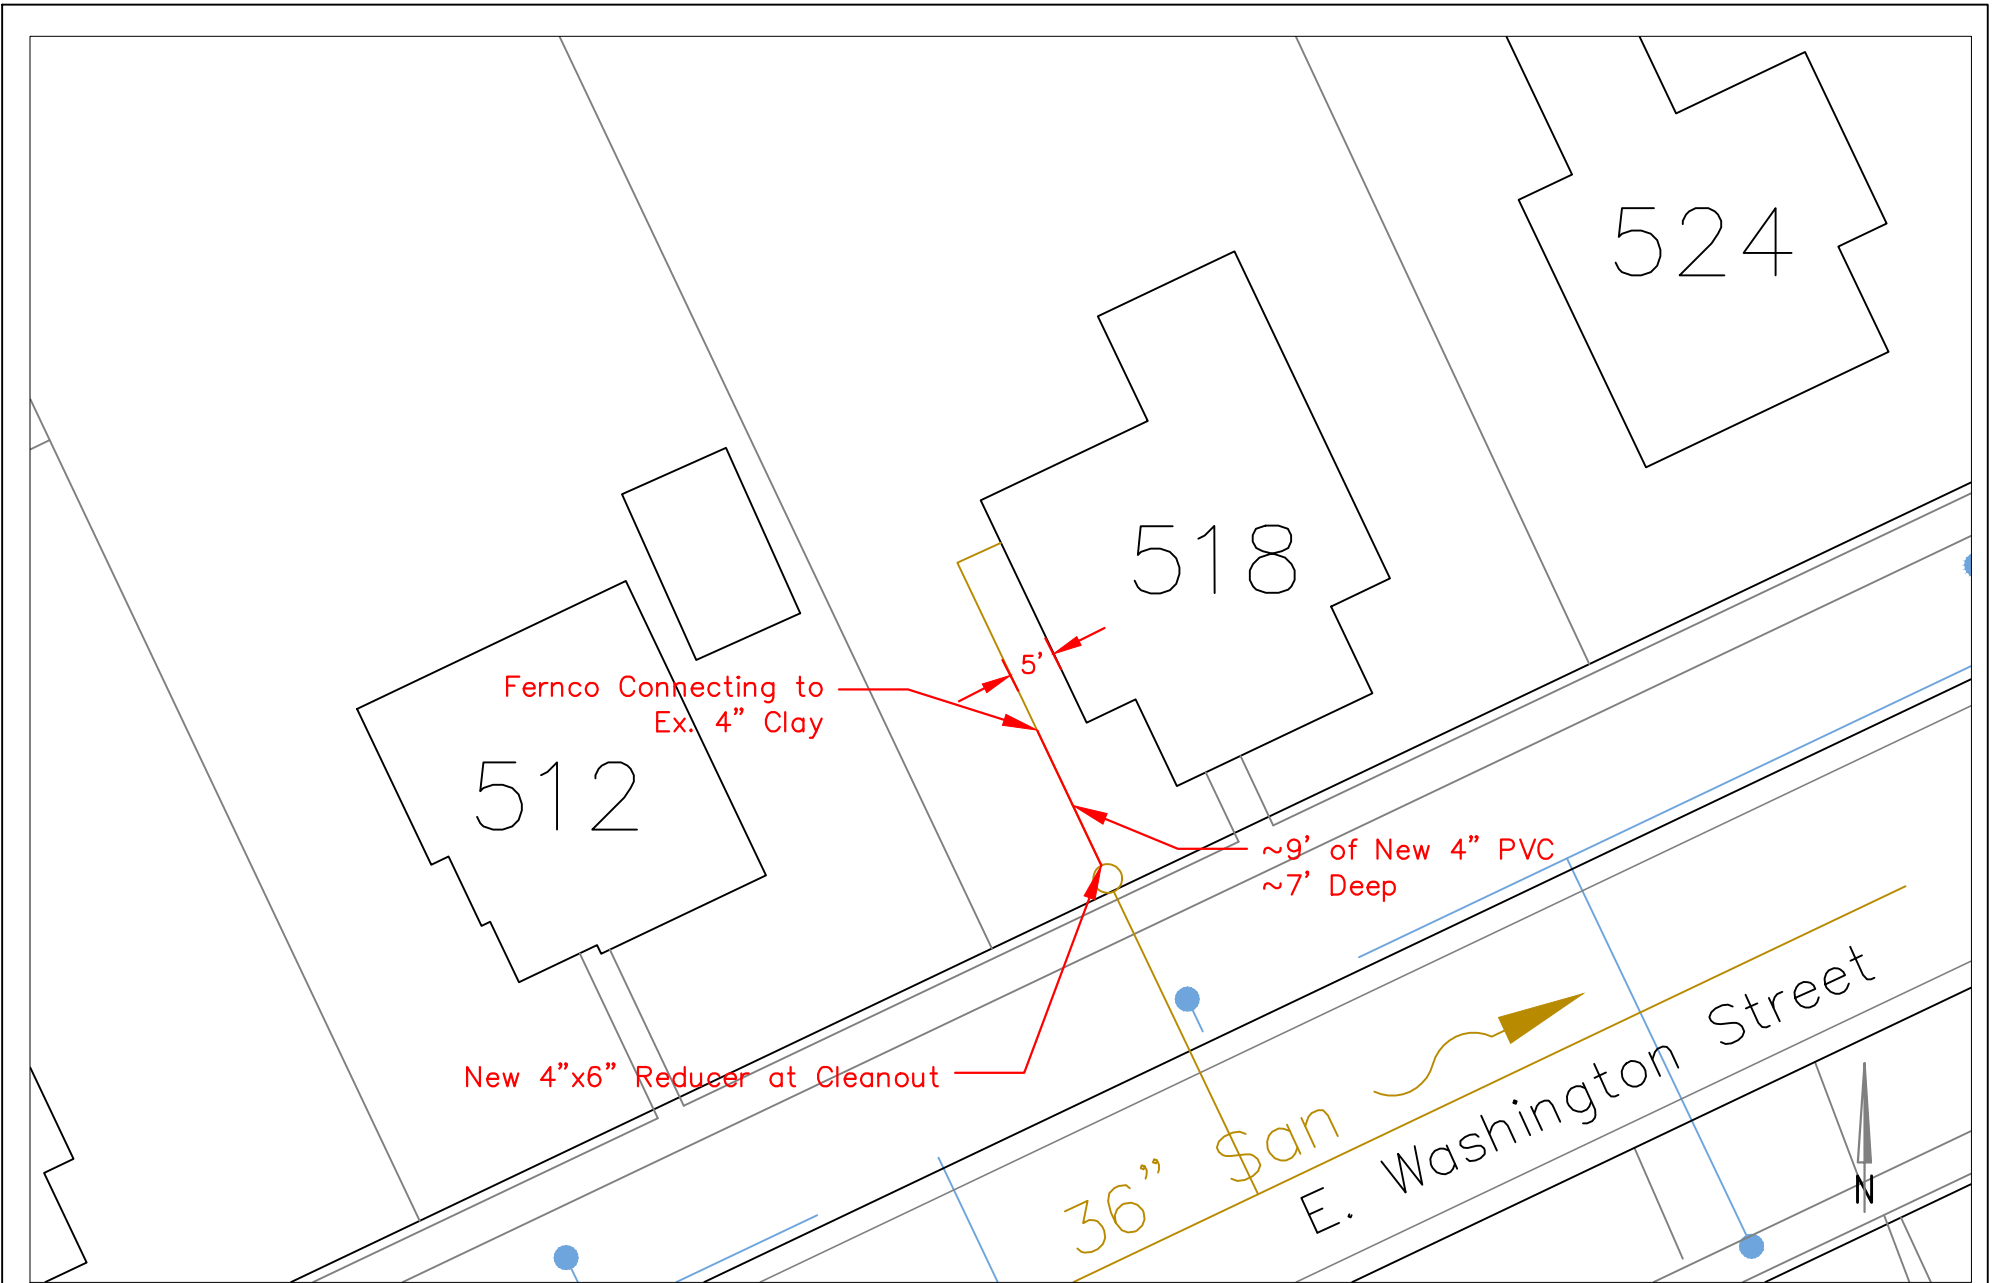

Inspection Date: 6/25/25	Inspected By: JMT	518 E. Washington St.	City Of Napoleon Engineering Department 255 West Riverview Avenue Napoleon, Ohio 43545 Phone: (419) 592-4010 Fax: (419) 599-8393
Drawing Date: 6/25/25	Drawn By: JMT		
Contractor: J.A. Hillis Exc.	Drawing Scale: 1"=20'		