



SEC. A-A
Scale: 1"=10'

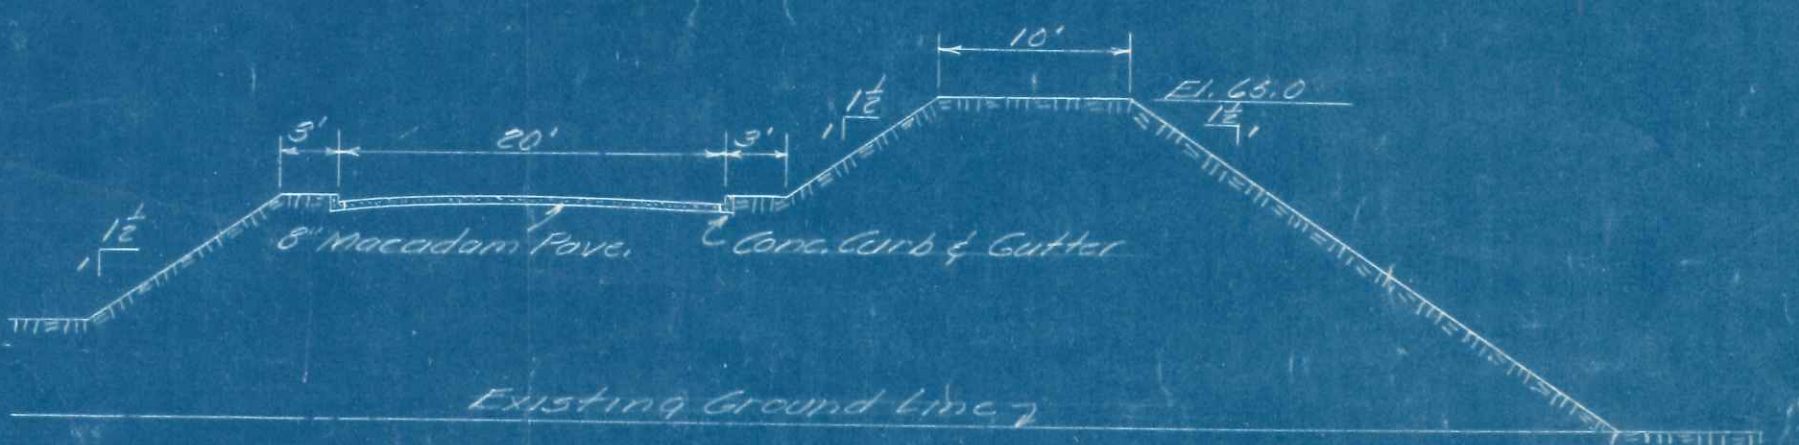

SEC. B-B
Scale: 1"=10'

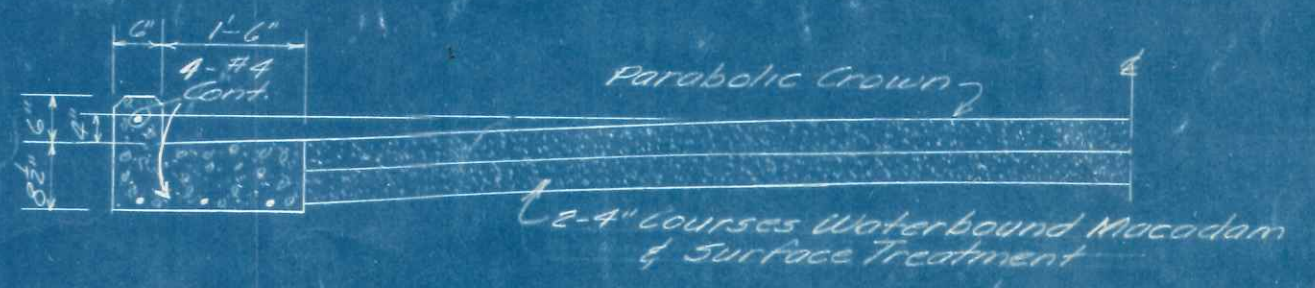

SECTION THRU DRIVE
Scale: 1/2"=1'-0"

LEGEND

- SEWERS AS LABELED - ELEVATION OF INVERTS SHOWN
- C.I.P. PUMPED ENH. SEWER
- CHIMNEY LINE
- GAS LINE
- SUPPLEMENTARY
- SLUDGE LINE
- WATER LINE
- FIRE HYDRANT
- STREET WASHING
- UNDERGROUND ELECTRIC LINE
- EXTERIOR LIGHTS

NOTE
ELEVATIONS SHOWN ON THIS DNG. ARE
ABOVE U.S.C.S. ELEV. 600.00'

Note: Elevations shown on
pavement are gutter elevations
Manhole schedule shown on
sheet No. 22
Scale: 1"=30'

JONES, HENRY & WILLIAMS - ENGINEERS
TOLEDO - OHIO
NAPOLEON OHIO
SEWAGE TREATMENT PLANT
PLANT LAYOUT
SCALE AS SHOWN