

CITY OF NAPOLEON RESIDENTIAL ZONING PERMIT APPLICATION

THIS APPLICATION IS FOR RESIDENTIAL DEMOLITIONS, FENCES, POOLS, SHEDS,
DRIVEWAYS, SIDEWALKS & SEWERS

KH 13-0401
outside sewer

DATE 10-17-13 JOB LOCATION 1005 West Washington
 OWNER Cody + Janae Elling TELEPHONE # _____
 OWNER ADDRESS 1005 West Washington
 CONTRACTOR J.A. Hillis LLC CELL PHONE # 419-783-7923
 DESCRIPTION OF WORK TO BE PERFORMED sewer repair
 ESTIMATED COMPLETION DATE 10-17-13 ESTIMATED COST \$300

DESCRIPTION	FEE	TOTAL COST
Demo Permit	(100.3100.46690) \$100.00	\$
Fence	(100.3100.46690) \$25.00	\$
Pool	(100.3100.46690) \$25.00	\$
Garage and Shed Under 200 SF (Detached)	(100.3100.46690) \$25.00	\$
Driveway	0	\$
Sidewalk/Curbing	0	\$
Sewer Outside	0	\$
Subtotal:		\$
		\$
TOTAL FEE:		\$

I FULLY UNDERSTAND THAT NO EXCAVATION, CONSTRUCTION OR STRUCTURAL ALTERATION, ELECTRICAL OR MECHANICAL INSTALLATION OR ALTERATION OF ANY BUILDING STRUCTURE, SIGN, OR PART THEREOF AND NO USE OF THE ABOVE SHALL BE UNDERTAKEN OR PERFORMED UNTIL THE PERMIT APPLIED FOR HEREIN HAS BEEN APPROVED AND ISSUED BY THE CITY OF NAPOLEON BUILDING/ZONING DEPARTMENT.

I hereby certify that I am the Owner of the named property, or that the proposed work is authorized by the Owner of record and that I have been authorized by the Owner to make this application as his/her authorized agent and I agree to conform to all applicable laws of the jurisdiction. In addition, if a permit for Work described in this application is issued, I certify that the code official or the code official's authorized representative shall have the authority to enter areas covered by such permit at any reasonable hour to enforce the provisions of the code(s) applicable to such permit.

I HEREBY ACKNOWLEDGE THAT I HAVE READ AND FULLY UNDERSTAND THE ABOVE LISTED INSTRUCTIONS.

SIGNATURE OF APPLICANT: Jerry Hillis DATE: 10-17-13

PRINT NAME: Jerry Hillis


PERMIT #	BATCH #	CHECK #	DATE
----------	---------	---------	------

1005 W. WASHINGTON ST.

DATE: 10-17-13

INSTALLED BY: JA HILLIS/MOORE PLUMBING

INSPECTED BY: MARTY CROSSLAND

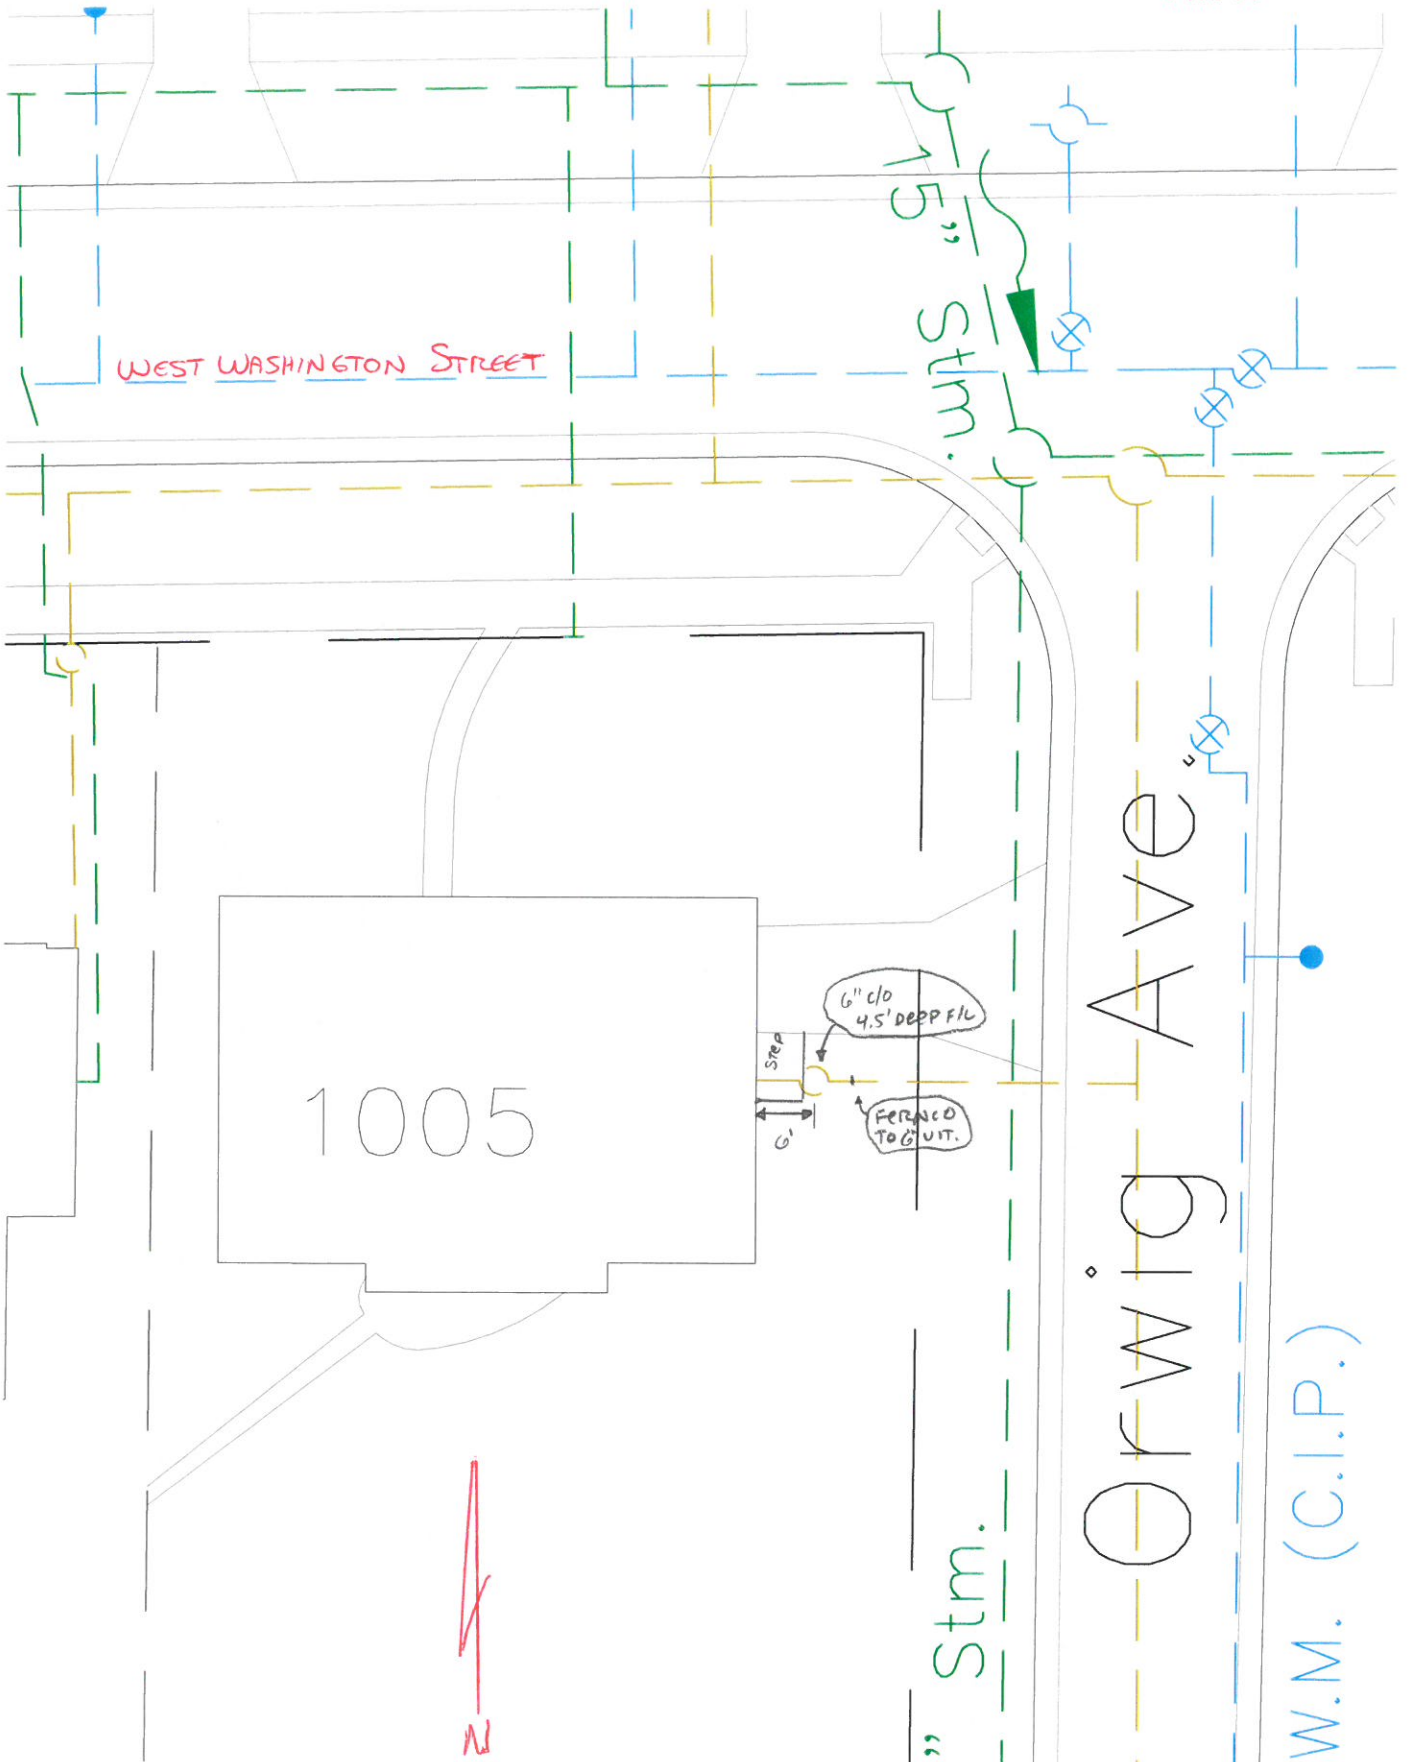

WEST WASHINGTON STREET

6" W.S. "S" Stm.

1005

6" c/d
4.5' DEEP FIL

PERM TO 6" UT.

Orwig Ave

W.M. (C.I.P.)



6" Stm.