

DATE: 4-20-15


1035 WEST WASHINGTON STREET

INSPECTED BY: MARTY CROSSLAND

ALL ILLEGAL SEWER CONNECTIONS WERE  
TAKEN CARE OF IN 2013.

WASHINGTON ST.

SEE THAT DRAWING FOR DETAILS.

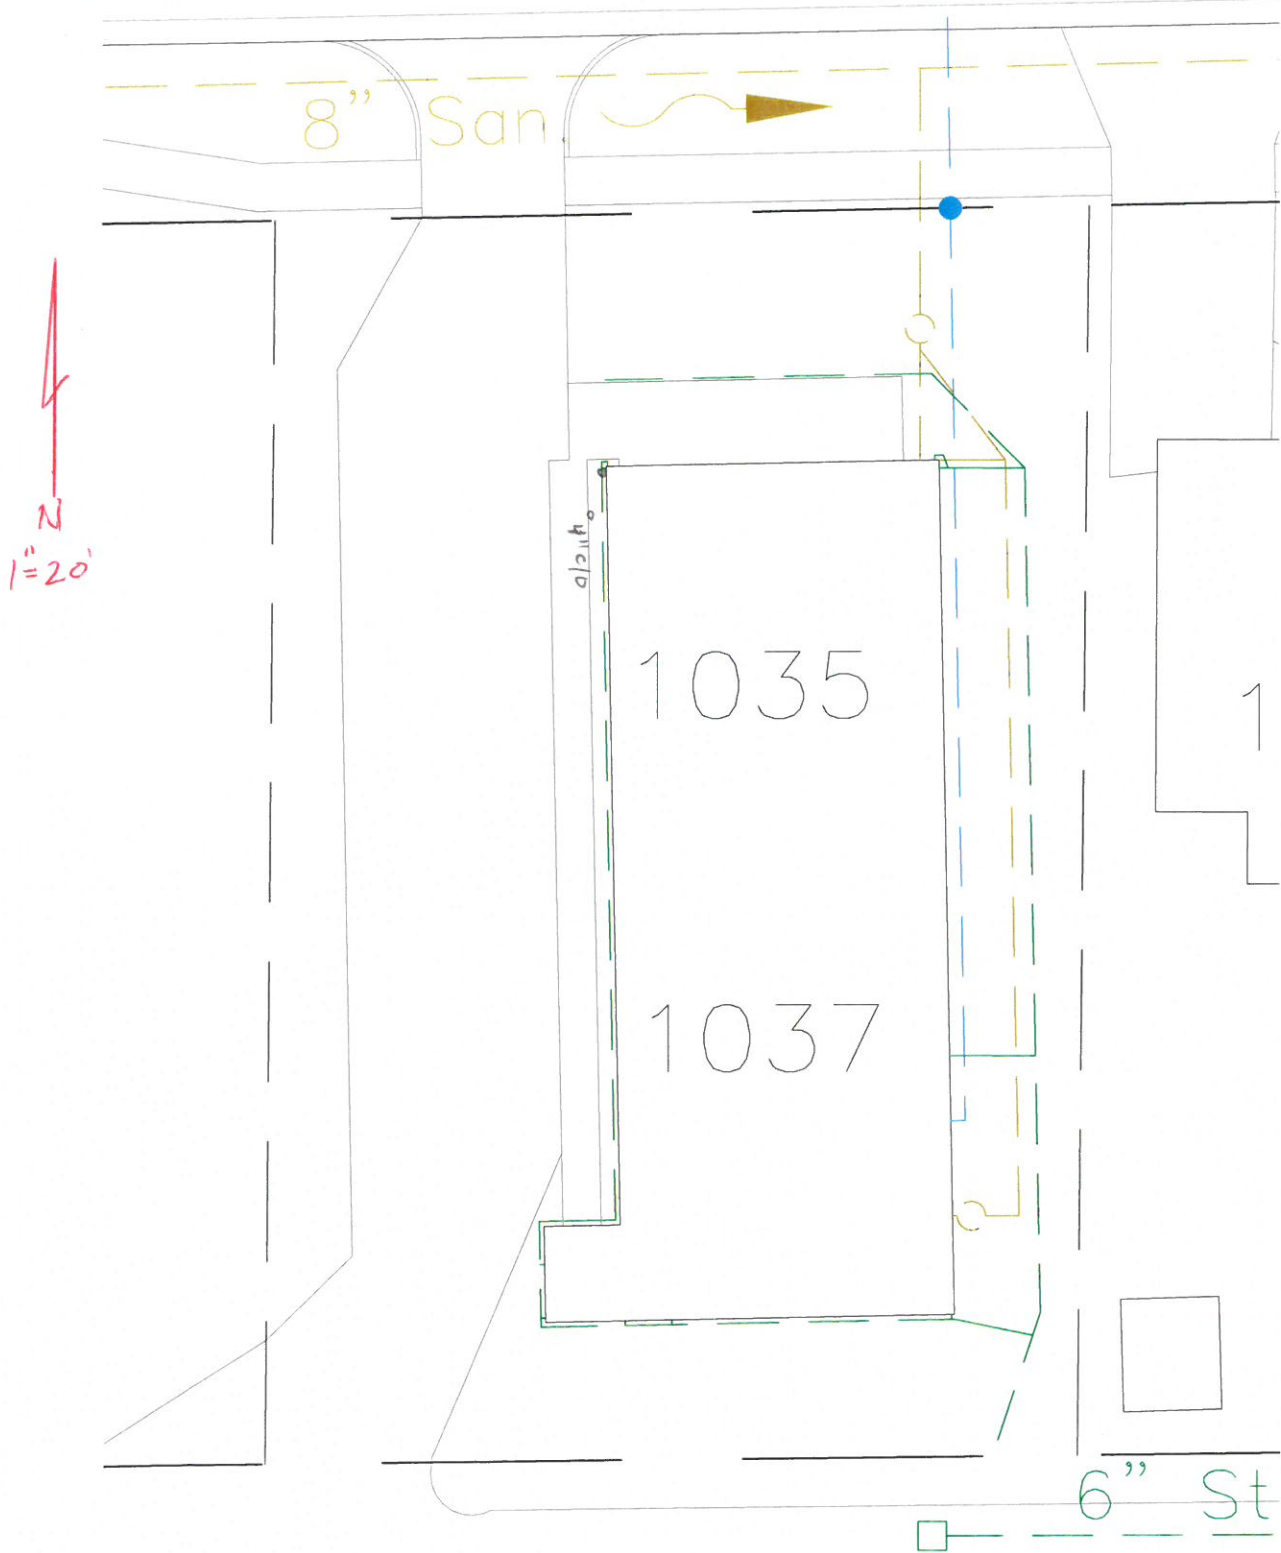

SCANNED