


6-20-12

INVESTIGATION OF ILLEGAL DOWNSPOUT CONNECTION. WATER WAS DUMPED INTO ALL THREE CONNECTIONS AND WERE ALL FOUND TO DRAIN INTO AN EXISTING AND ACTIVE CISTERN NORTHWEST OF THE MAIN RESIDENCE. AND ARE THEREFORE AN APPROVED CONNECTION.

INVESTIGATION COMPLETED BY: MARTY CROSSLAND

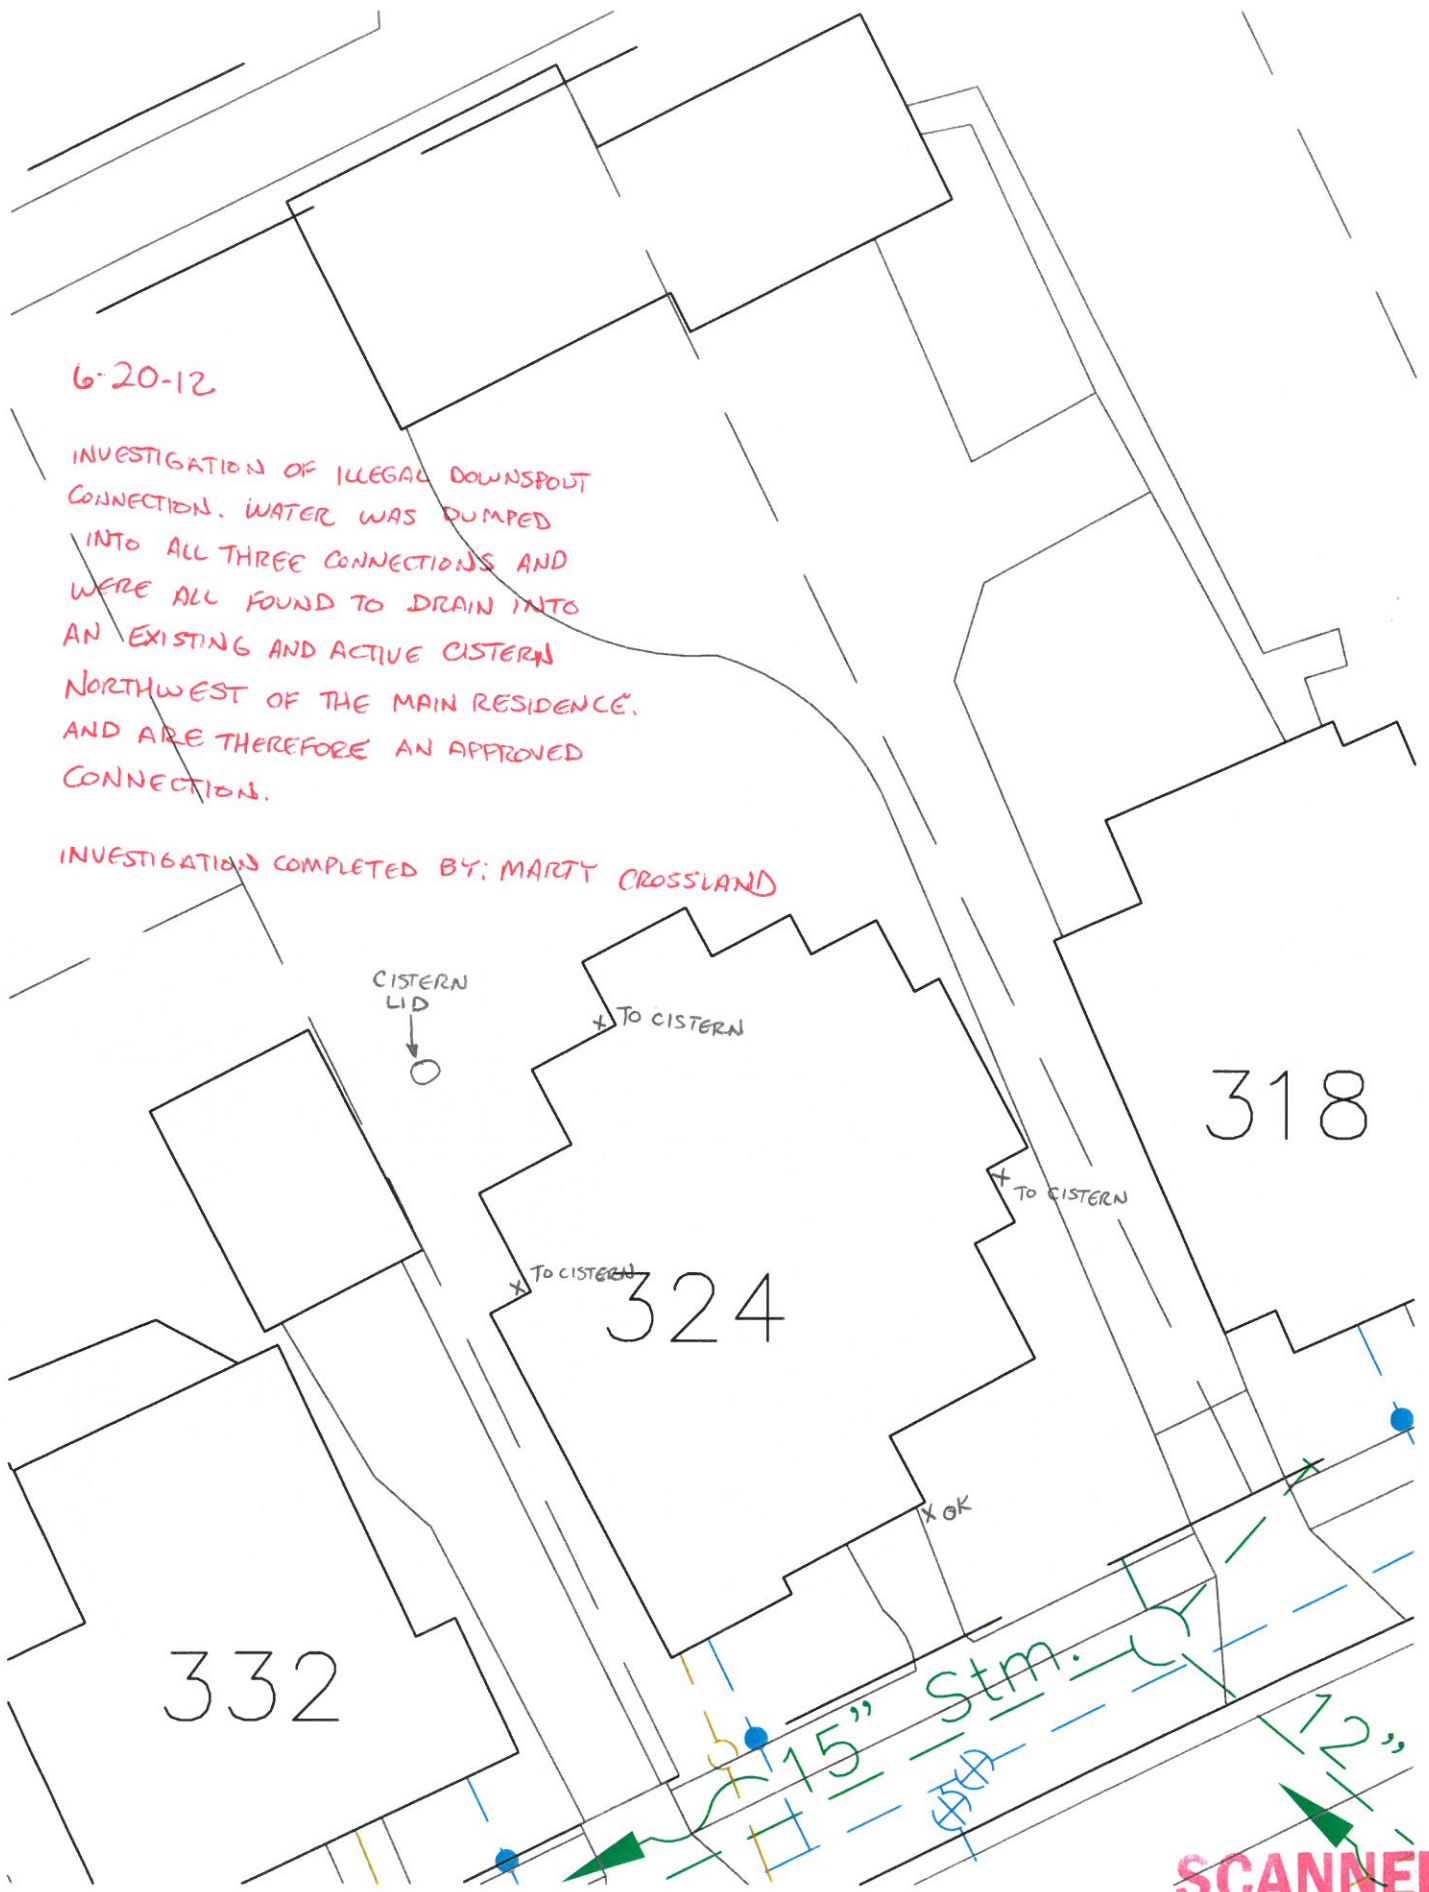

SCANNED