


West Wc

WASHINGTON STREET

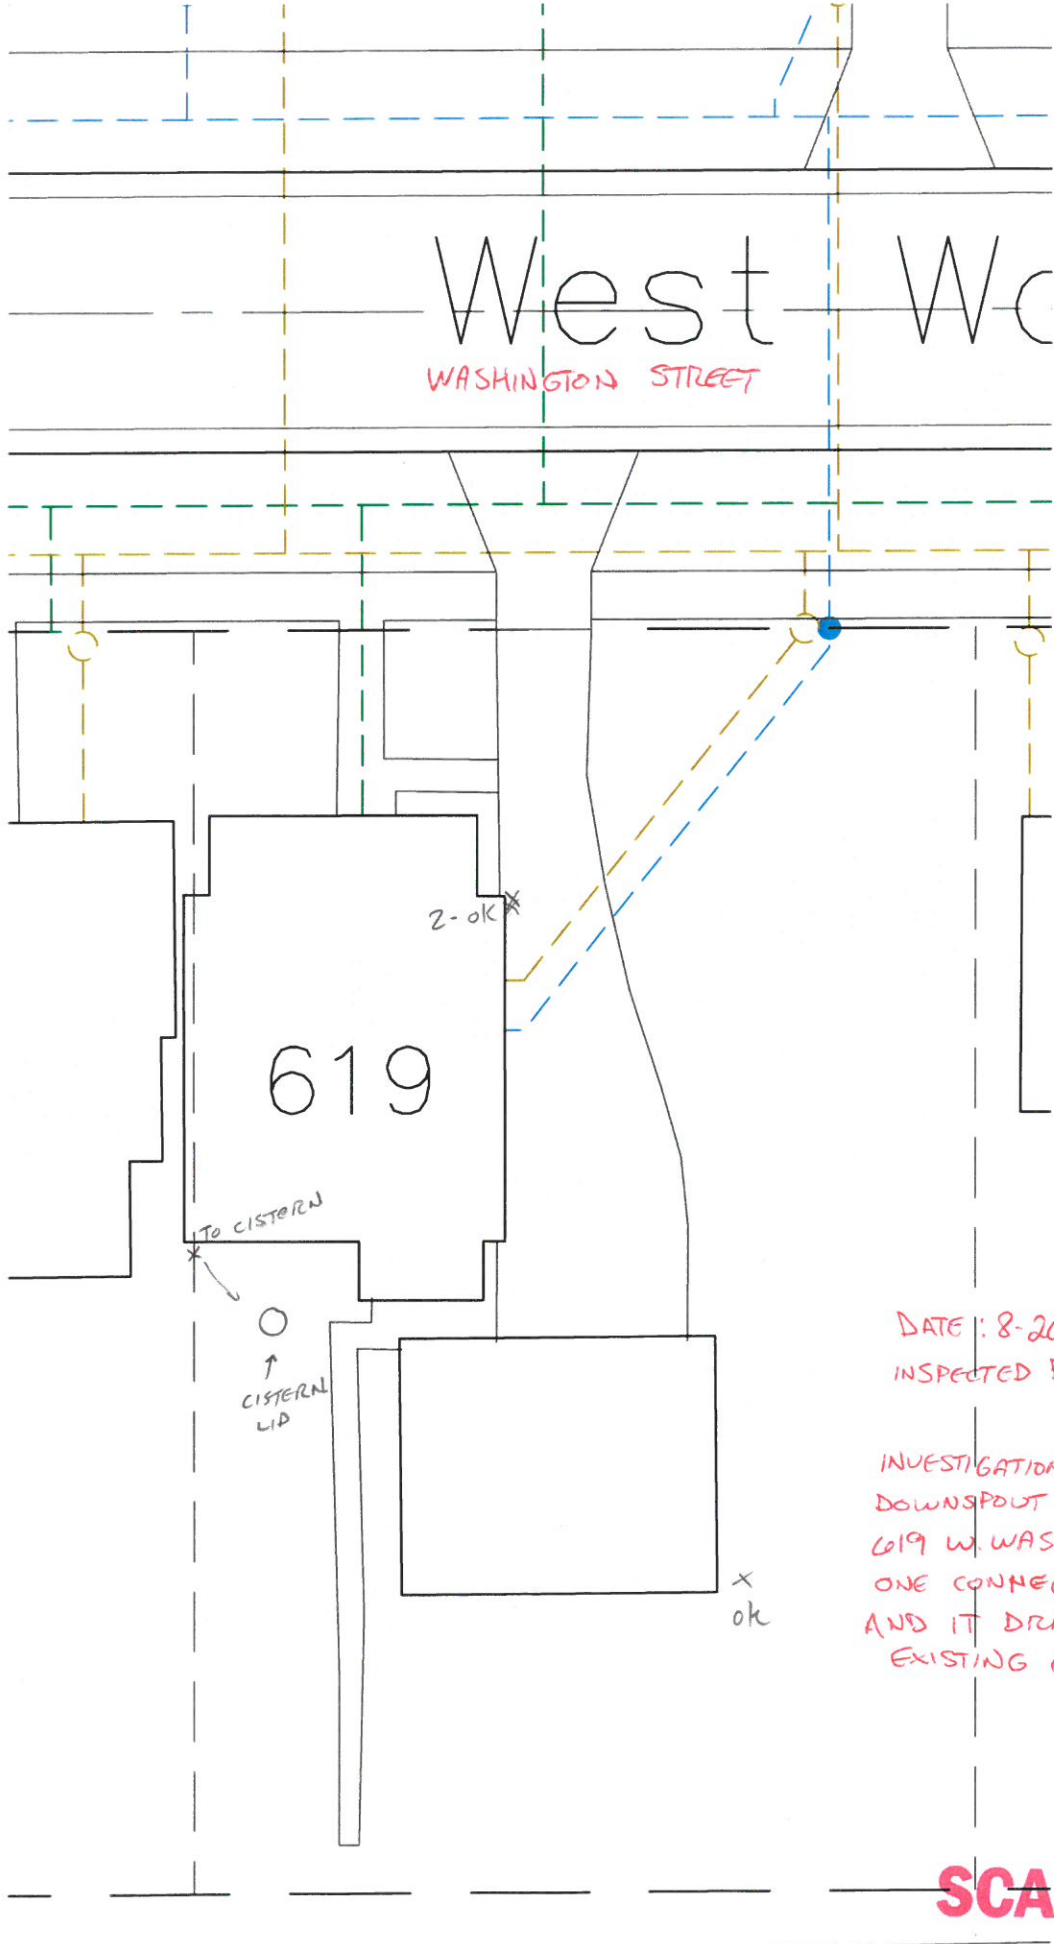

DATE: 8-20-12  
INSPECTED BY: MARTY  
CROSSLAND

INVESTIGATION OF ILLEGAL  
DOWNSPOUT CONNECTIONS AT  
619 W. WASHINGTON. ONLY  
ONE CONNECTION WAS CONNECTED  
AND IT DRAINS INTO AN  
EXISTING CISTERN.

**SCANNED**