

DATE: 10-8-12


INSPECTED BY: MAITY
CROSSLAND

INVESTIGATION OF ILLEGAL
DOWNSPOUT CONNECTIONS
AT 630 W. WASHINGTON
ST. ALL DOWNSPOUTING
HAS BEEN DISCONNECTED
AND IN COMPLIANCE.



N

1" = 20'

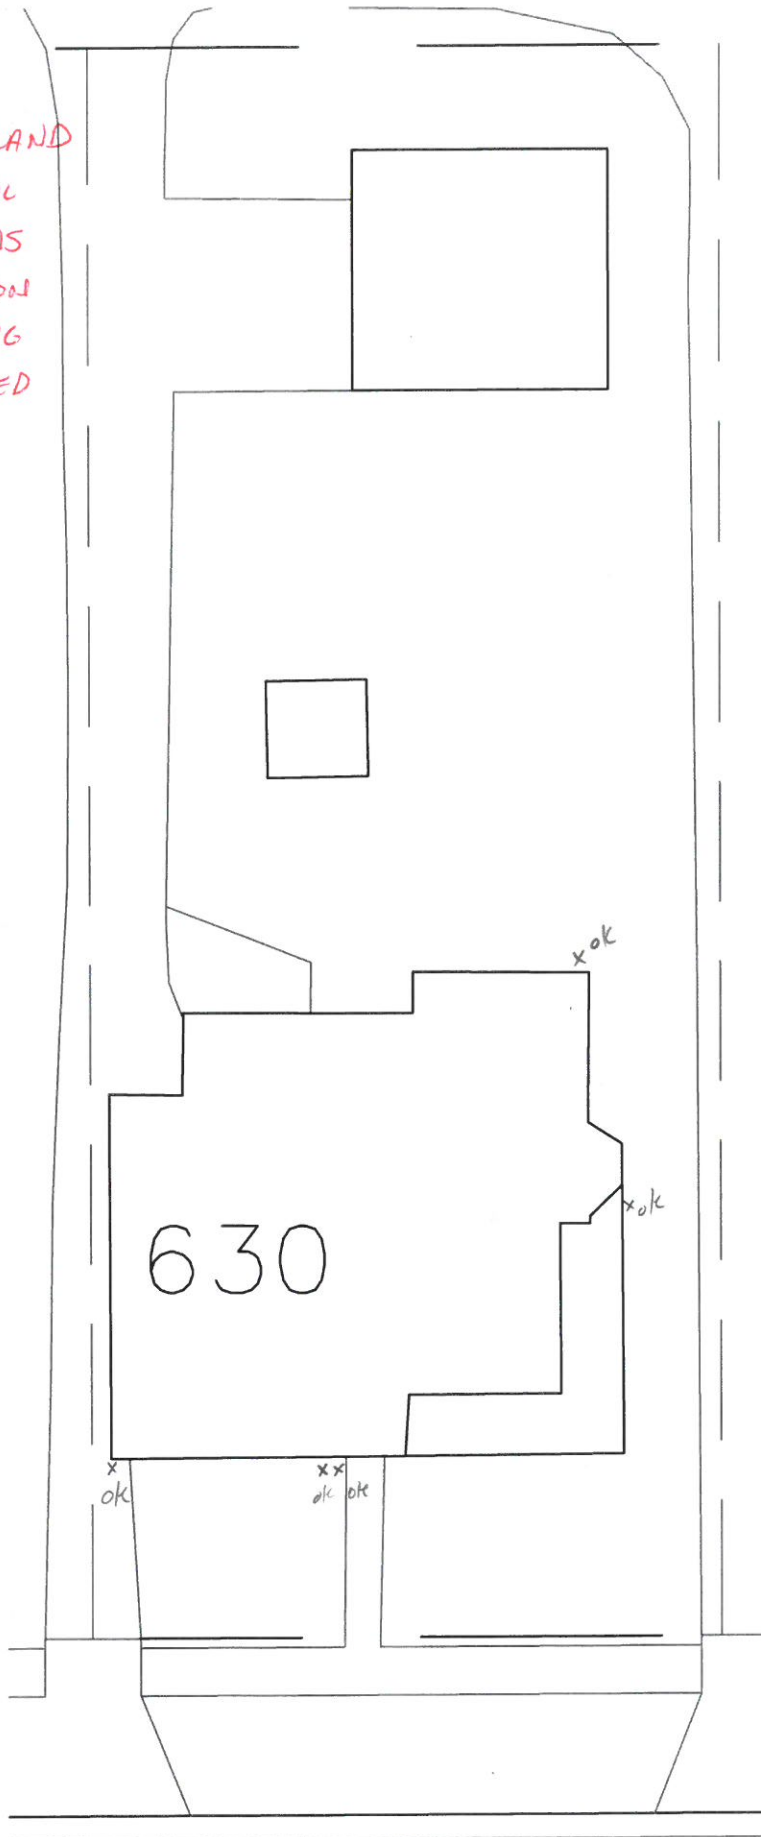

WEST WASHINGTON STREET