

DRIVEWAY, CURB CUT AND / OR SIDEWALK PERMIT

FEE AMOUNT \_\_\_\_\_ DATE PAID \_\_\_\_\_ PERMIT NO. \_\_\_\_\_

OWNER DONNA MUMFSON CONTRACTOR L. J. IRVING JR.

ADDRESS 646 W WASHINGTON ADDRESS 17-899 R- Route 6 N.W. OH

PHONE ( ) 592-6173 PHONE ( ) 592-8456

DATE \_\_\_\_\_ CONTRACTOR'S REGISTRATION NO. \_\_\_\_\_

LOT \_\_\_\_\_ BLOCK \_\_\_\_\_ SUBDIVISION \_\_\_\_\_

PROJECT ADDRESS OF PROPOSED WORK 646 - W. WASHINGTON

THIS WORK WILL BE COMPLETED BY THIS DATE \_\_\_\_\_

AGREEMENT (WORK SHALL NOT BEGIN UNTIL THE PERMIT IS RECEIVED)  
I, L. J. IRVING JR. have applied to the City of Napoleon, Ohio for a permit to repair X; reset \_\_\_\_\_; reconstruct \_\_\_\_\_; or construct \_\_\_\_\_; a \_\_\_\_\_ in the public right-of-way adjacent to \_\_\_\_\_ street for the purposes described in this application. In consideration of the City's issuance of the permit, I, as owner/contractor responsible for the work, do hereby agree as follows:


- 1) That all work, including barricading the work area to protect pedestrians and the traveling public, and all backfill and repair to pavement and lawn areas disturbed by the work, will be done in conformity with applicable law and regulations, specifically, the provisions of Napoleon Code, Chapter 90, and the regulations of the City Engineer.
- 2) That all work, as indicated above, will be performed in the time provided, and in conformity with lawful conditions, and standard drawings included in the permit, and to protect the public health, safety and welfare.
- 3) That I, as owner/contractor responsible for the work, hereby agree to indemnify the City of Napoleon, Ohio for all damage to its property, and hold the City harmless from all claims suits, losses, and expenses it may incur to persons not a party to the Agreement arising out of the activities of the applicant, his agent, employees, or contractors, in connection with a permit issued on the basis of this application.
- 4) That this Agreement shall not be construed as a limitation of the authority of the City Engineer to revoke this permit because of the applicant's or his agent's or contractor's failure to comply with state and local laws; regulations or conditions in this permit; or any other lawful basis of revocation.
- 5) That the statements made in the application are true and correct, to the best of my knowledge.

APPLICANT: L. J. Irving Jr. Inc DATE: 6-7-96

INSPECTED BY: \_\_\_\_\_ DATE: \_\_\_\_\_

NOTES:

TRANSITION FROM STANDARD:  
CURB SECTION TO DROP CURB  
SECTION TO BE MADE IN 18"  
DISTANCE FROM DRIVEWAY EDGE

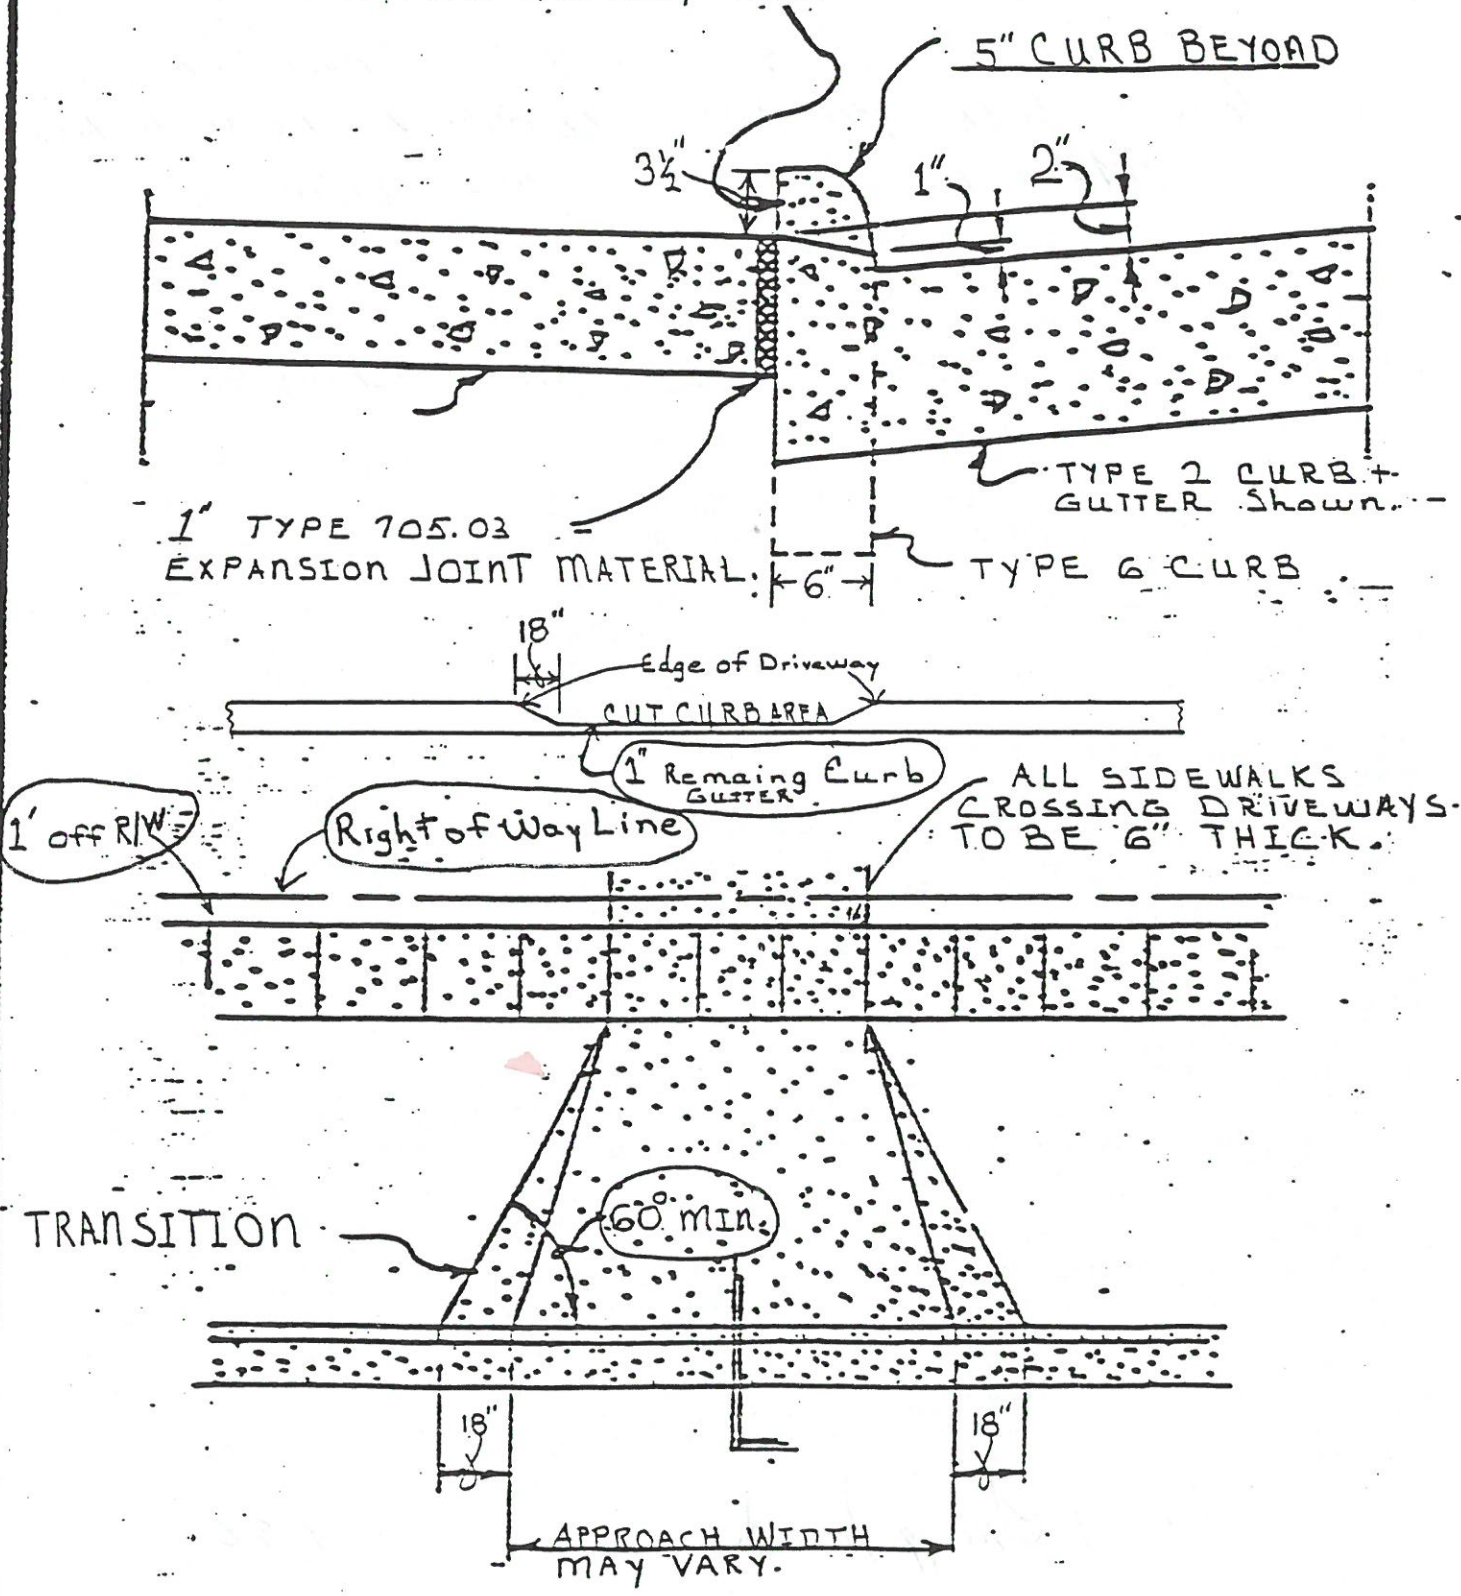

DROP CURB DETAIL AT DRIVEWAYS

I-25-89 CITY OF NAPOLEON, ENGINEERING DEPT DWG. NO.